



PLAN	SURVEYED	BY	DATE
NOTE BOOK NO.	PLOTTED		
	ALIGNMENT		
	CHECKED		
	FILE NAME		

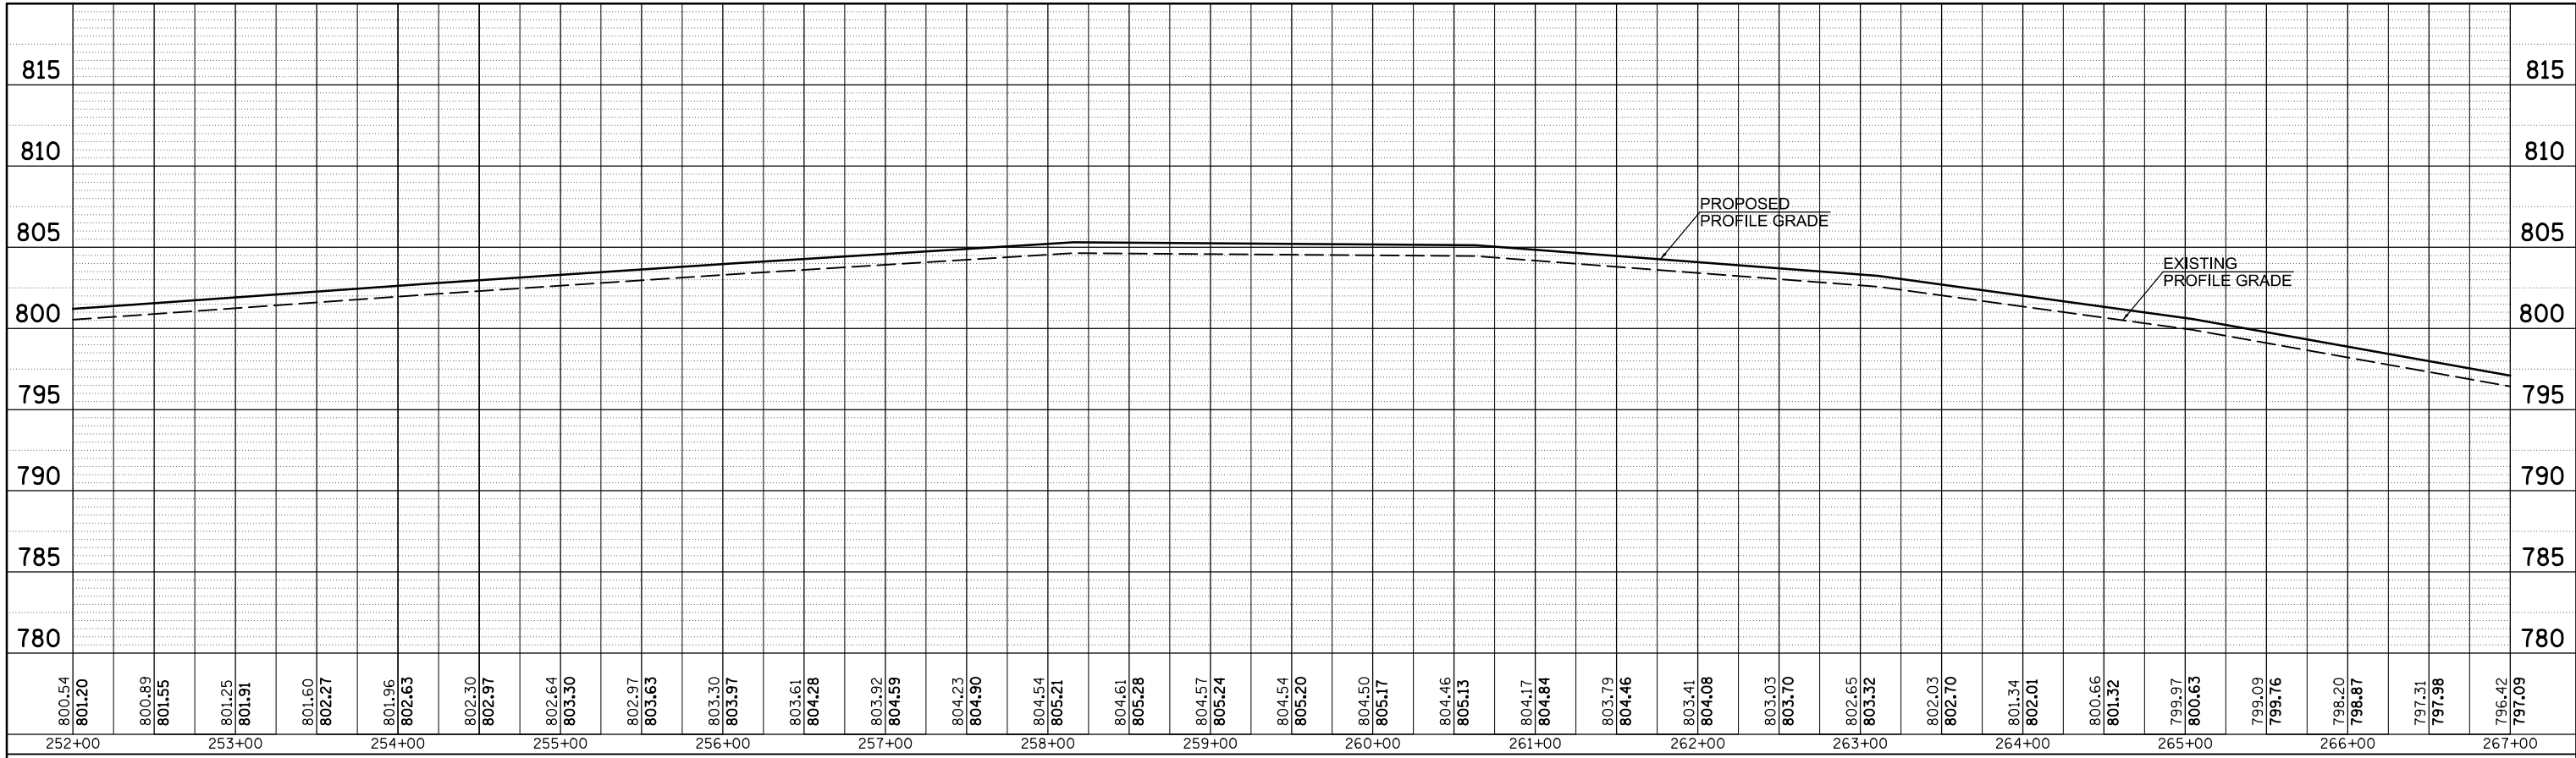

PROFILE	SURVEYED	BY	DATE
NOTE BOOK NO.	GRADES CHECKED		
	STRUCTURE		
	NOTATIONS		
	CHKD		

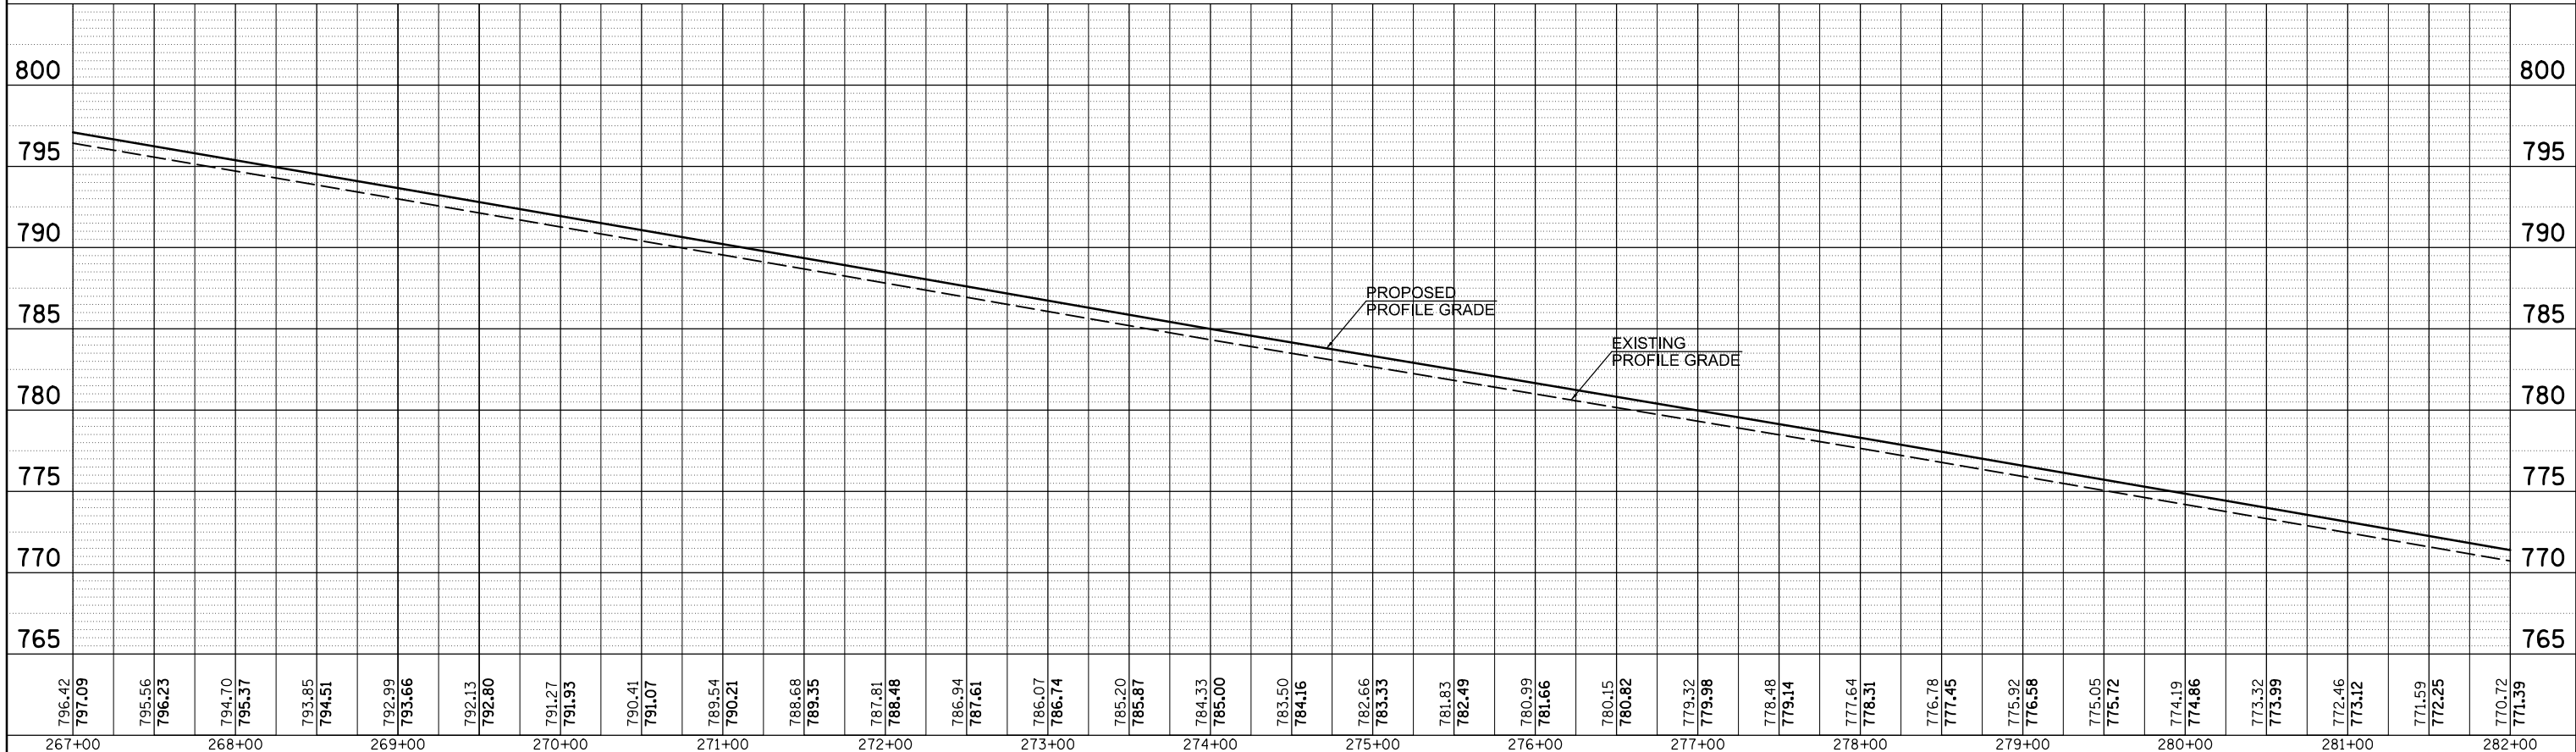

FILE NAME =	USER NAME = bergena_j	DESIGNED -	REVISED -	STATE OF ILLINOIS DEPARTMENT OF TRANSPORTATION	I-39 CL PROFILE NB MAINLINE	F.A.I. RTE.	SECTION	COUNTY	TOTAL SHEETS	SHEET NO.
c:\pwork\pwork\bergena_j\d0373050\0570028-sh:prof.dgn	DRAWN -	REVISED -	39			57(2,3)R	McLean	214	57	
PLOT SCALE = 100.0000' / in.	CHECKED -	REVISED -	CONTRACT NO. 70A28							
MODELNAME	DATE -	REVISED -	SCALE:			SHEET 5 OF 6 SHEETS	STA. 252+00.00 TO STA. 282+00.00	ILLINOIS FED. AID PROJECT		