



PLAN	SURVEYED	BY	DATE
NOTE BOOK NO.	PLOTTED		
	ALIGNMENT CHECKED		
	STRUCTURE NOTATIONS CHECKED		
	CARD FILE NAME		

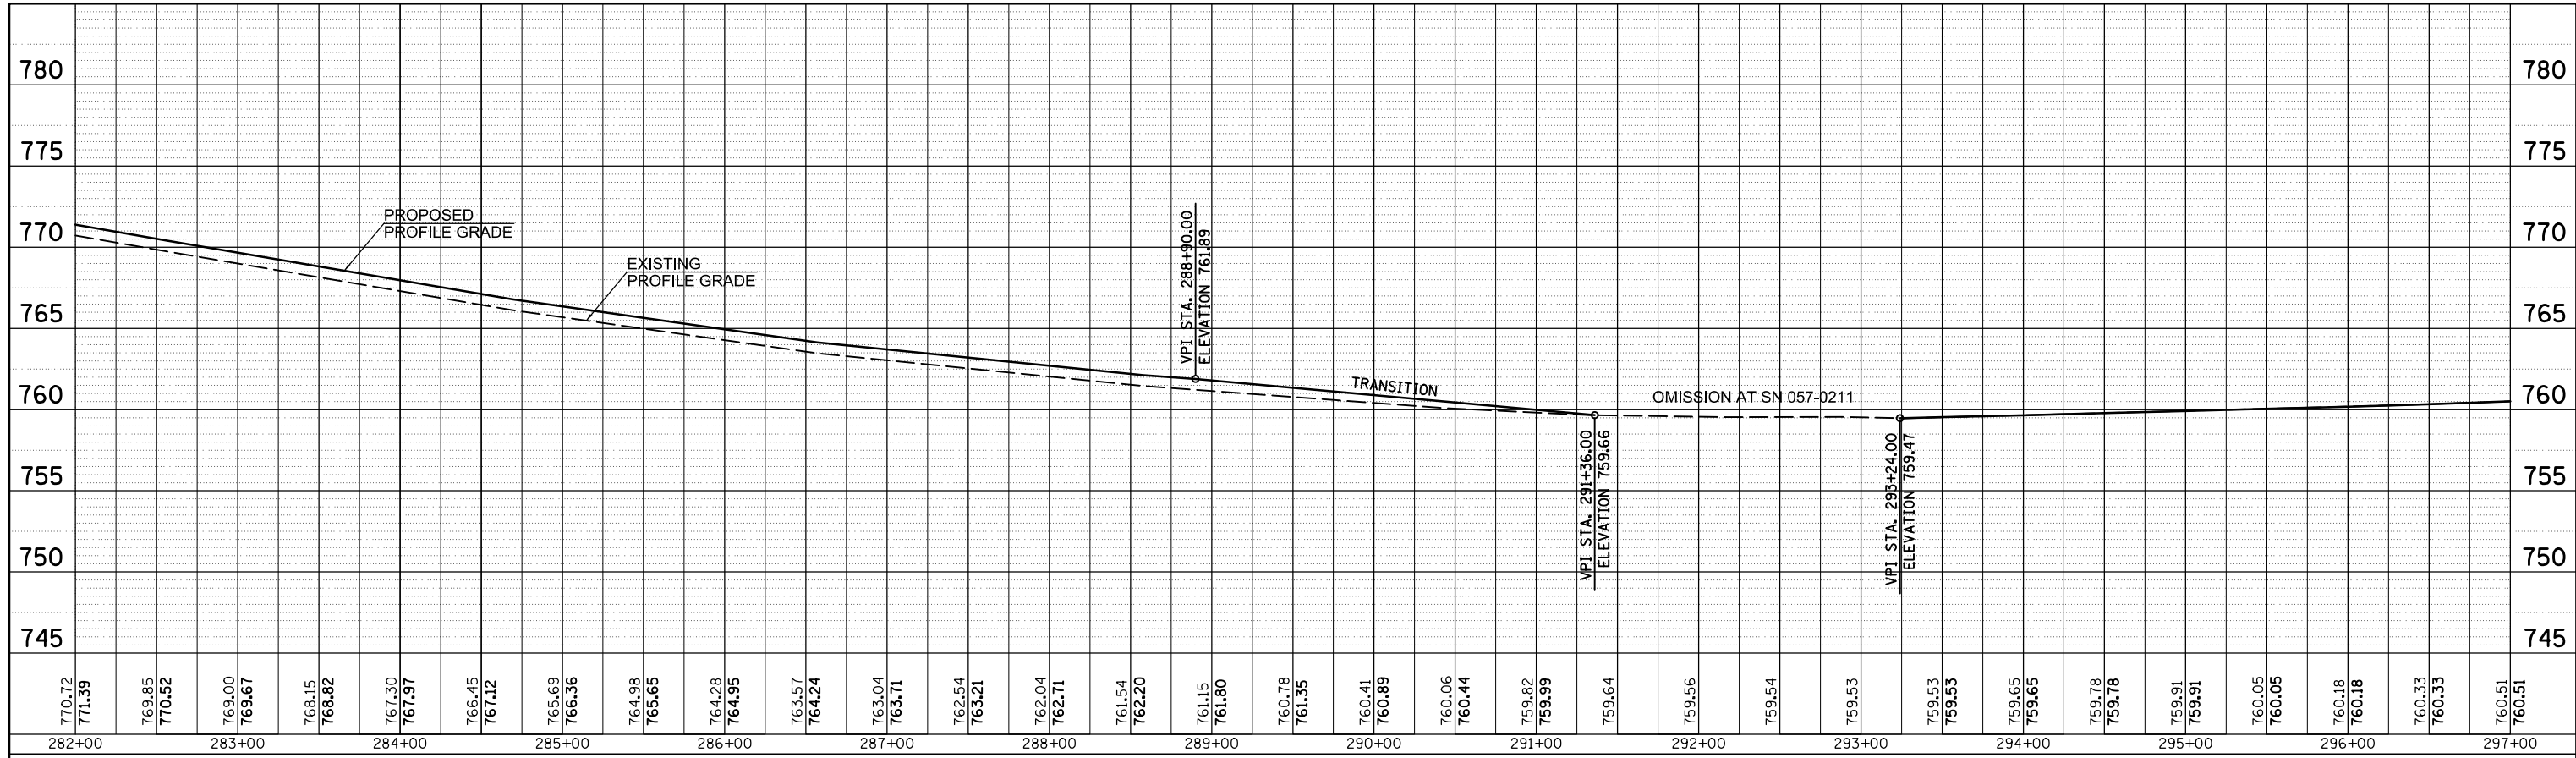

PROFILE	SURVEYED	BY	DATE
GRADES CHECKED	PLOTTED		
STRUCTURE NOTATIONS CHECKED			
NOTE BOOK NO.			

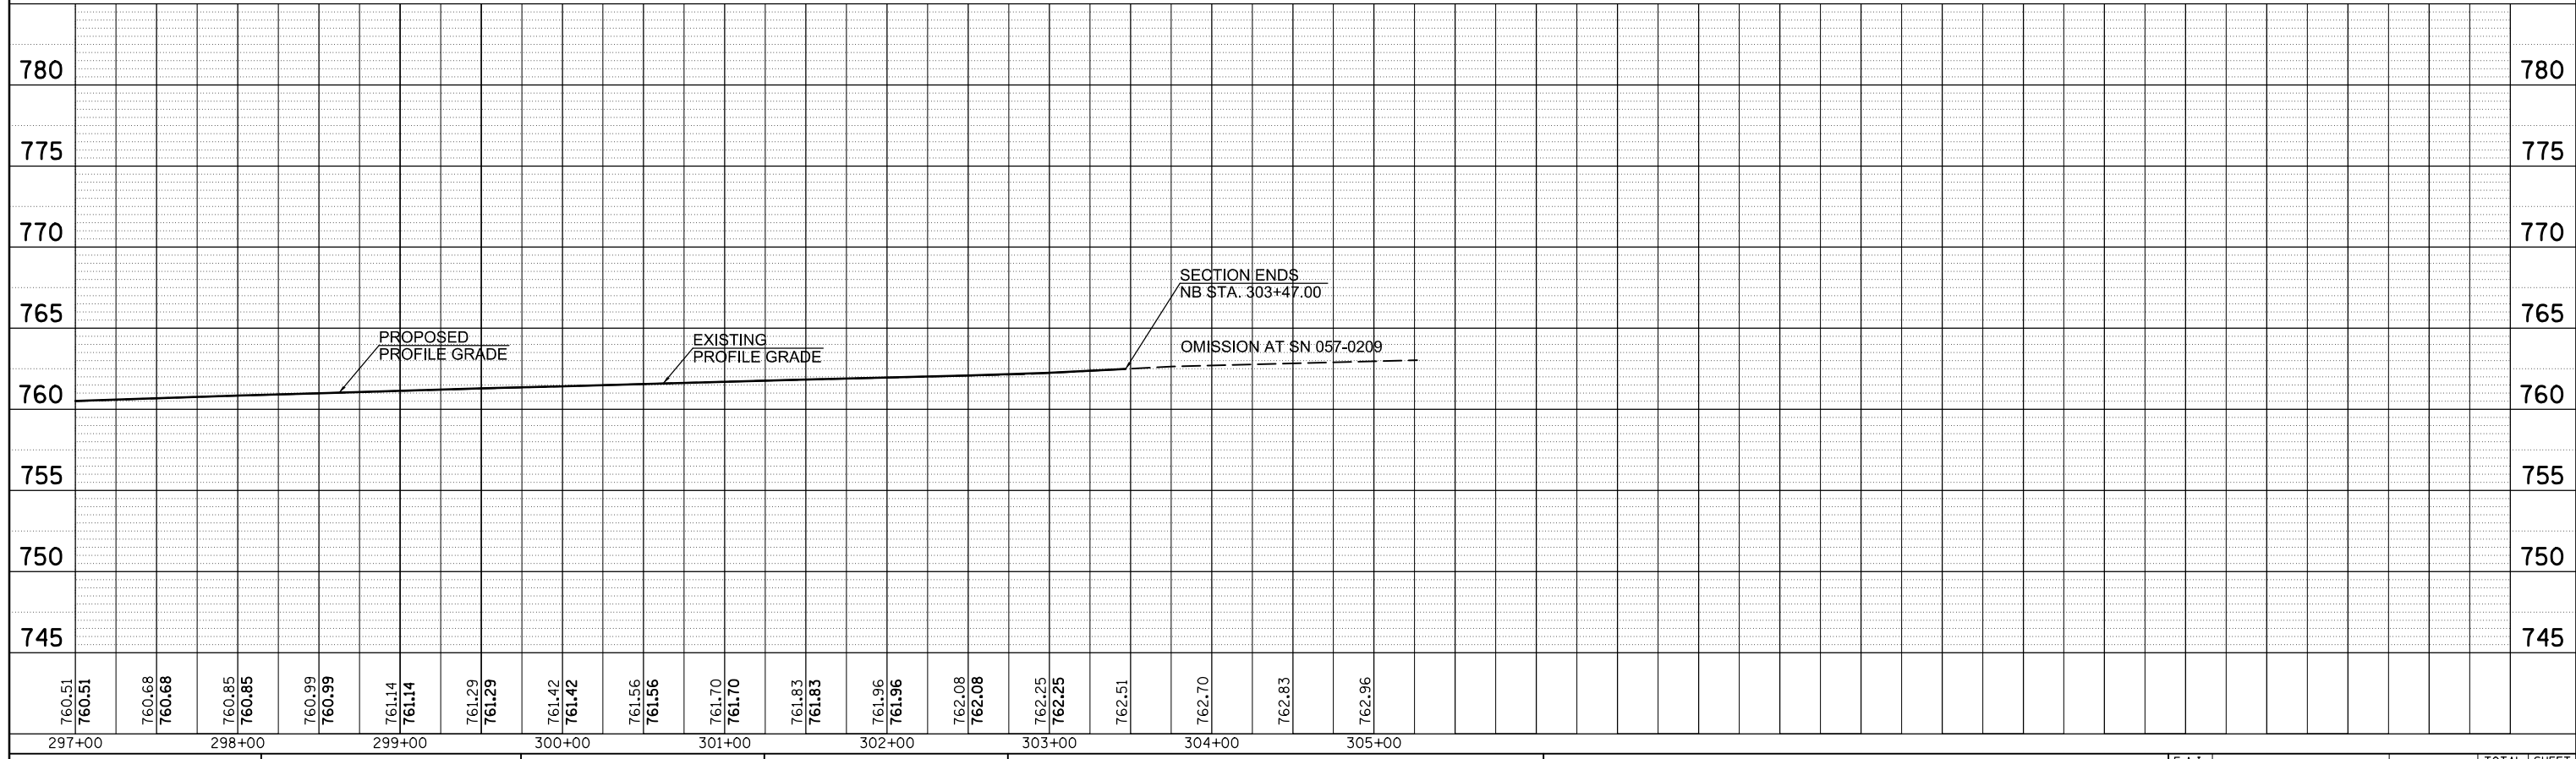

FILE NAME =	USER NAME = bergena_j	DESIGNED -	REVISED -	STATE OF ILLINOIS DEPARTMENT OF TRANSPORTATION	I-39 CL PROFILE NB MAINLINE	F.A.I. RTE. =	SECTION	COUNTY	TOTAL SHEETS	SHEET NO.	
c:\pwork\pwork\bergena_j\d0373050\057020	28-sh-t-prof.dgn	DRAWN -	REVISED -			39	57(2,3)R	McLean	214	58	
PLOT SCALE = 100.0000' / 1"		CHECKED -	REVISED -			CONTRACT NO. 70A28					
MODELNAME	PLOT DATE = 3/18/2014	DATE -	REVISED -			SCALE:	SHEET 6 OF 6 SHEETS	STA. 282+00.00 TO STA. 305+00.00	ILLINOIS FED. AID PROJECT		