



DETAIL FOR I-39 BUTT JOINTS AND PAVING TRANSITIONS

A NORTHBOUND B
STATION TO STATION
 293+24.00 303+47.00

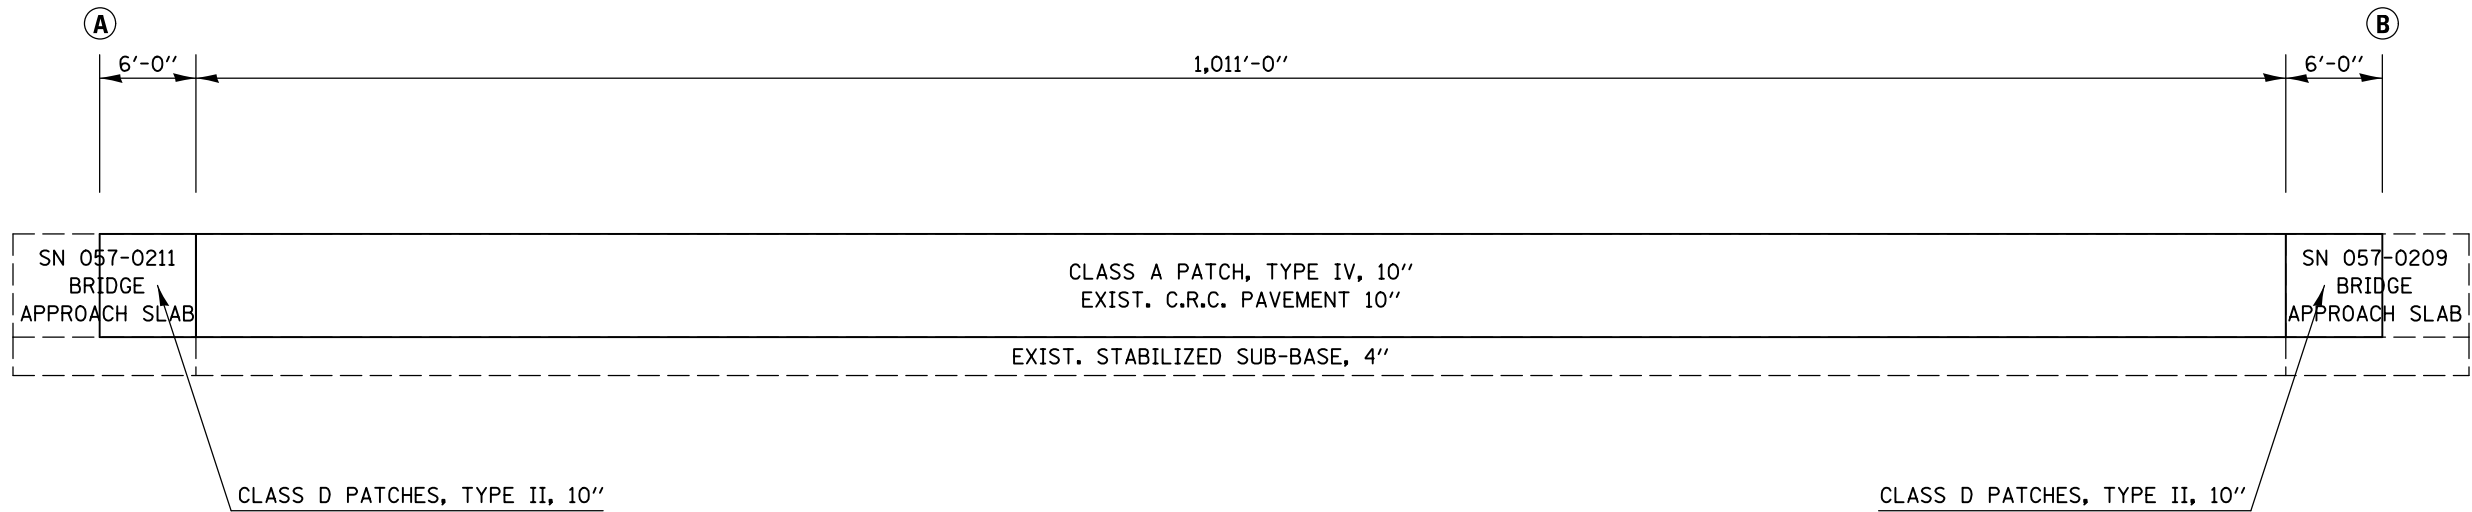

DETAIL FOR I-39 SHOULDER BUTT JOINTS AND PAVING TRANSITIONS

A NORTHBOUND B
STATION TO STATION
 293+24.00 303+47.00

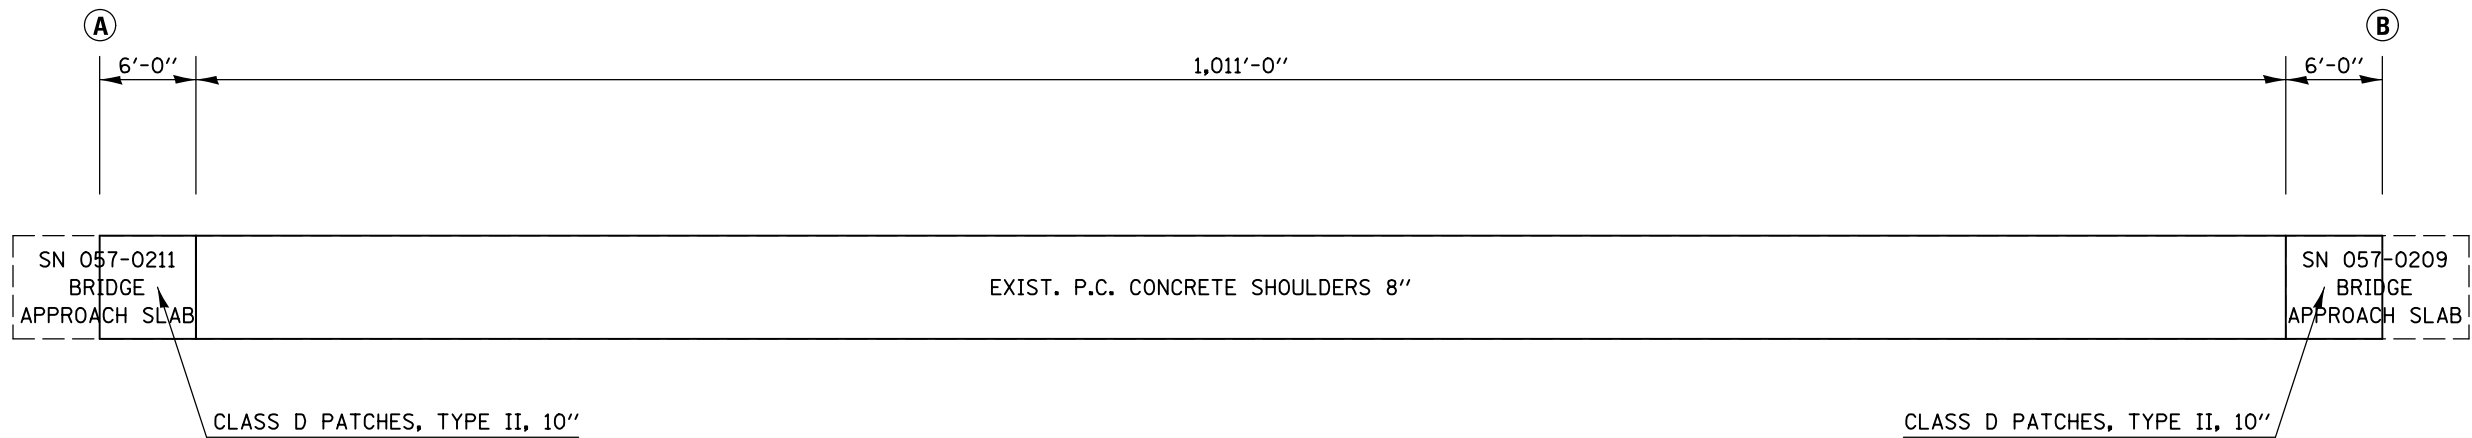

PORTLAND CEMENT CONCRETE SURFACE REMOVAL - BUTT JOINT

FILE NAME =	USER NAME = bergenej	DESIGNED - AJB	REVISED -	STATE OF ILLINOIS DEPARTMENT OF TRANSPORTATION	MILLING AND PAVING TRANSITION DETAILS	F.A.I. RTE. =	SECTION	COUNTY	TOTAL SHEETS	SHEET NO.	
et:\pw\work\p\dot\bergenej\d0373050\0570A28-SHT-DETAILS.dgn	DRAWN - AJB 6/21/2012	REVISED -	REVISED -			39	57(2,3)R	McLean	214	66	
PLOT SCALE = 40.0000' / in.	CHECKED -	REVISED -	REVISED -			CONTRACT NO. 70A28					
PLOT DATE = 3/18/2014	DATE -	REVISED -	REVISED -			ILLINOIS FED. AID PROJECT					

SCALE: SHEET 5 OF 9 SHEETS STA. TO STA.