



## DETAIL FOR I-39 BUTT JOINTS AND PAVING TRANSITIONS

(A) SOUTHBOUND (B)  
 STATION TO STATION  
 DEPARTURE SN 057-0210 290+91.00 288+45.00

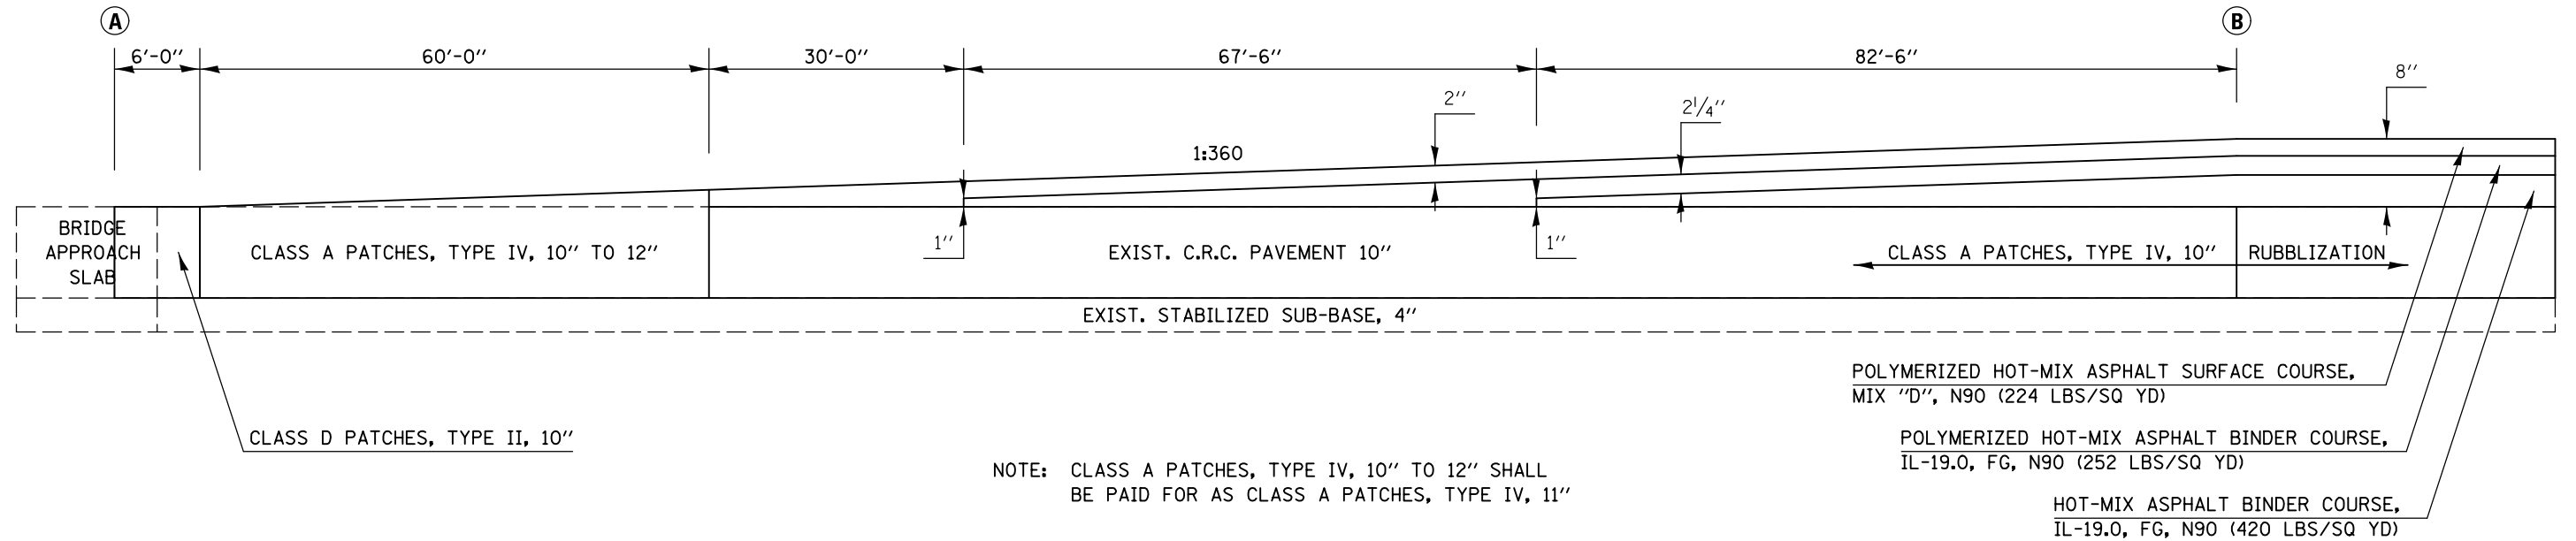

## DETAIL FOR I-39 SHOULDER BUTT JOINTS AND PAVING TRANSITIONS

(A) SOUTHBOUND (B)  
 STATION TO STATION  
 DEPARTURE SN 057-0210 290+91.00 288+45.00

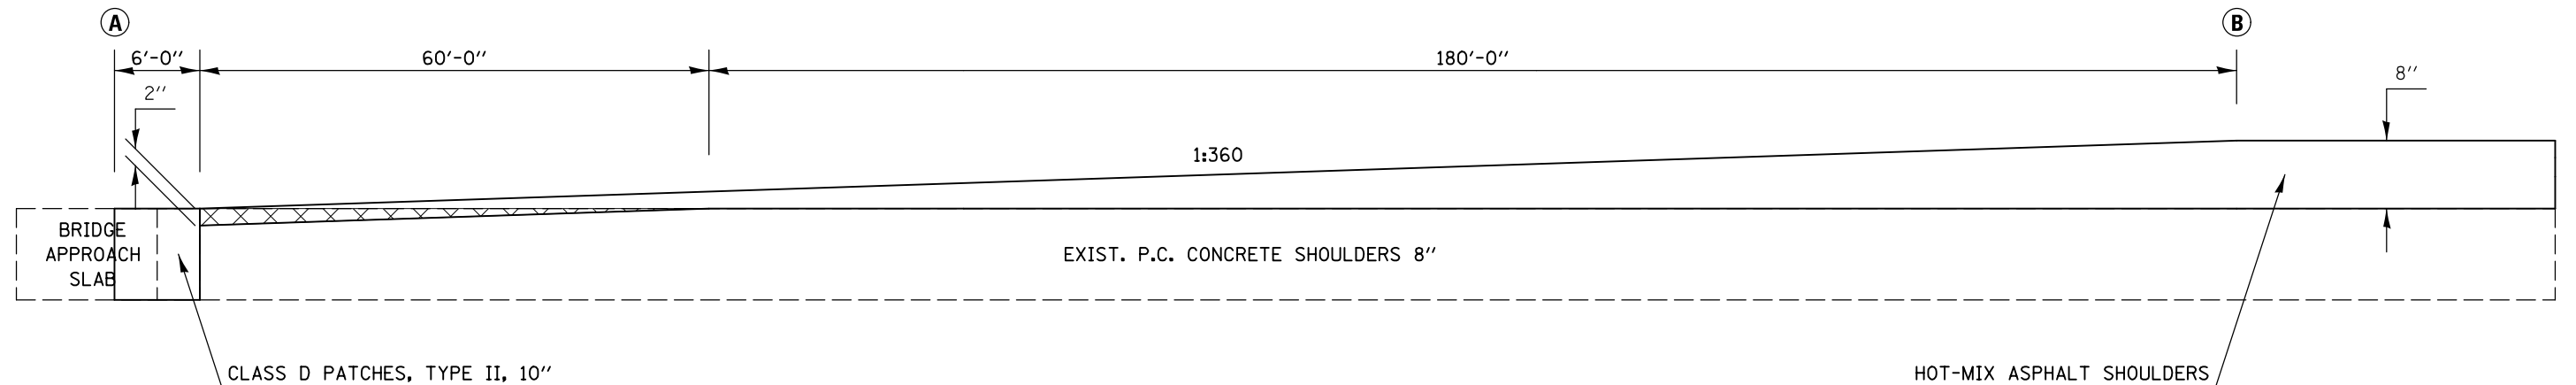

PORTLAND CEMENT CONCRETE SURFACE REMOVAL - BUTT JOINT

FILE NAME =	USER NAME = bergenej	DESIGNED - AJB	REVISED -	<b>STATE OF ILLINOIS DEPARTMENT OF TRANSPORTATION</b>	<b>MILLING AND PAVING TRANSITION DETAILS</b>	F.A.I. RTE. = 39	SECTION = 57(2,3)R	COUNTY = McLean	TOTAL SHEETS = 214	SHEET NO. = 68
et:\pwork\pwork\bergenej\0373050\0570A28-SHT-DETAILS.dgn		DRAWN - AJB 6/21/2012	REVISED -							
	PLOT SCALE = 40.0000' / in.	CHECKED -	REVISED -							
	PLOT DATE = 3/18/2014	DATE -	REVISED -		SCALE: SHEET 7 OF 9 SHEETS STA. TO STA.					ILLINOIS FED. AID PROJECT