


# RUBBLIZATION AT DRAINAGE STRUCTURES FOR CULVERT FILL DEPTH EQUAL TO OR LESS THAN 8 FT.

(USE STANDARD RUBBLIZATION WITH C.F.D. GREATER THAN 8 FT.)

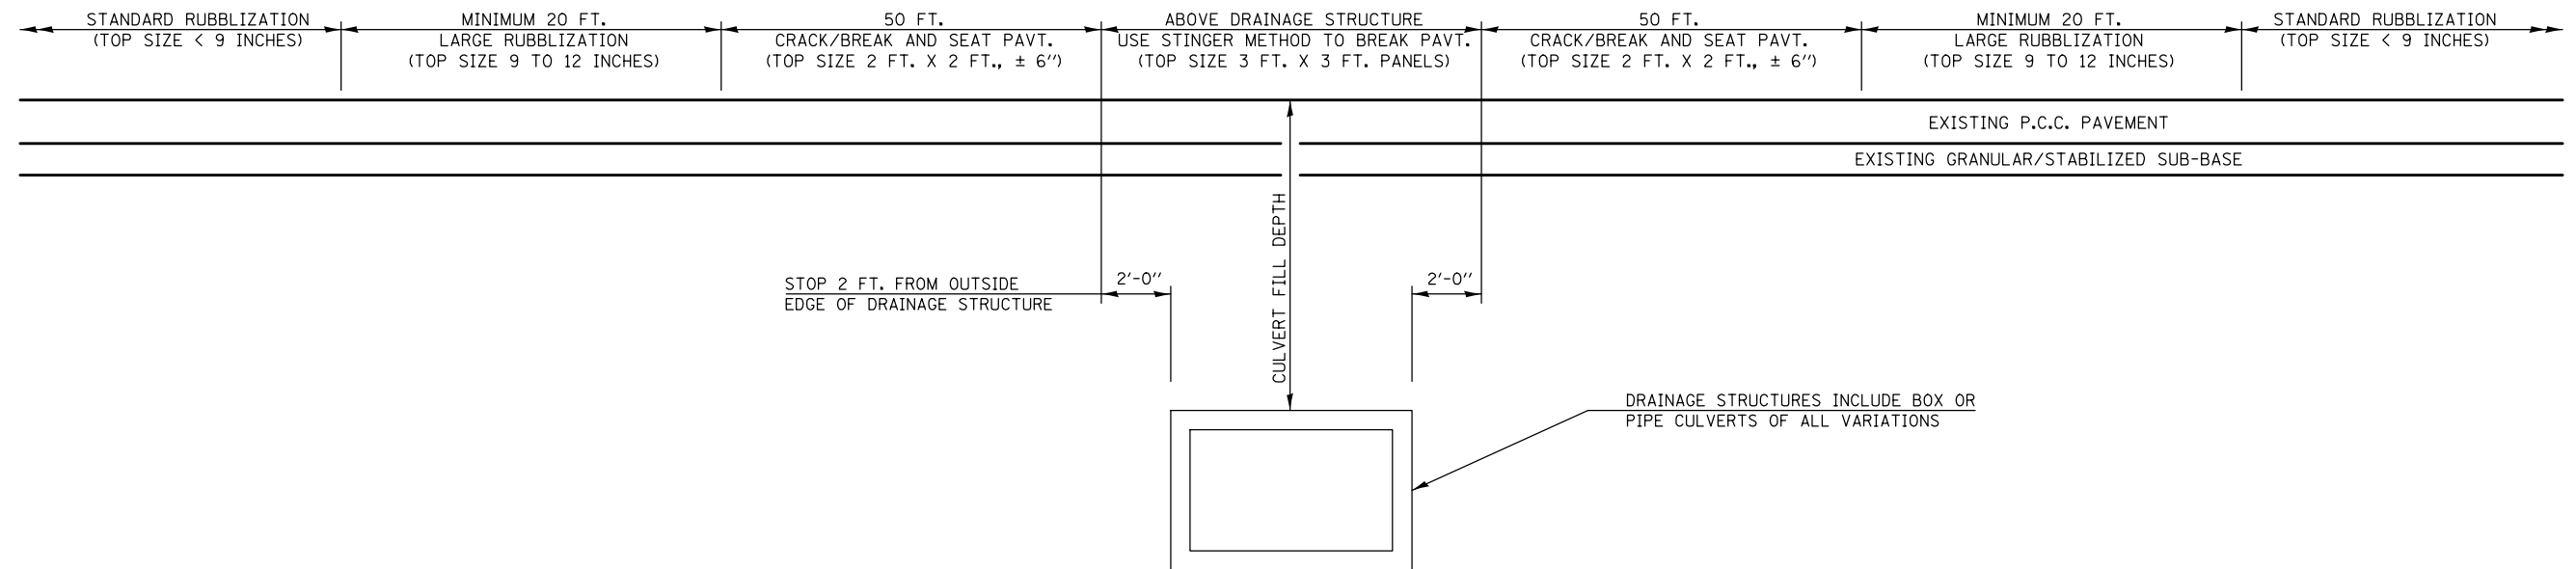

DRAINAGE STRUCTURES INCLUDE BOX OR PIPE CULVERTS OF ALL VARIATIONS

### NOTES

IT SHALL BE THE RESPONSIBILITY OF THE CONTRACTOR TO LOCATE AND PROTECT ALL DRAINAGE STRUCTURES PRIOR TO AND DURING THE RUBBLIZATION OPERATIONS. ANY DAMAGE TO A DRAINAGE STRUCTURE RESULTING FROM THE RUBBLIZATION OR OTHER CONSTRUCTION ACTIVITY SHALL BE REPAIRED AT THE CONTRACTOR'S EXPENSE TO THE SATISFACTION OF THE ENGINEER. THE TABLE PROVIDED ON THIS SHEET IS A LIST OF STRUCTURES KNOWN TO EXIST AT THE TIME THE PLANS WERE COMPLETED THAT LIE WITHIN THE LIMITS OF THIS SECTION AND HAVE FILL DEPTHS EQUAL TO OR LESS THAN 8 FT.

ESTIMATED FILL DEPTHS PROVIDED REPRESENT THE DIFFERENCE IN ELEVATION FROM THE EXISTING TOP OF EDGE OF PAVEMENT TO THE TOP OF THE CULVERT.

USE OF VIBRATORY ROLLERS IS ALLOWED OVER ALL DRAINAGE STRUCTURES.

THIS WORK TO BE PAID FOR BY THE SQUARE YARD AS RUBBLIZING PORTLAND CEMENT CONCRETE PAVEMENT. SEE SPECIAL PROVISIONS.

### STRUCTURE TABLE

STRUCTURE NUMBER	STATION	LOCATION	ESTIMATED FILL DEPTH (FT.)	DESCRIPTION
057-2019	73+00	NB	6.3	2 @ 10'x4' BOX
	141+11	NB	2.9	1 @ 24" R.C.C.P.
	153+52	NB	7.4	1 @ 42" R.C.C.P.
▪ 057-8523	175+00	NB	4.0	1 @ 10'x4' BOX
	191+00	NB	2.6	1 @ 24" R.C.C.P.
057-2015	219+70	NB	4.1	1 @ 12'x5' BOX
057-8528	234+50	NB	7.5	2 @ 48" R.C.C.P.
	247+61	NB	2.3	1 @ 24" R.C.C.P.
	271+65	NB & SB	4.1	1 @ 24" R.C.C.P.

\* STRUCTURES ARE LOCATED WITHIN LIMITS OF CLASS B PATCHING FOR PAVING TRANSITIONS. SEE SHEETS 46 THROUGH 50 OF 162.

FILE NAME =	USER NAME = bergana.j	DESIGNED - GMS	REVISED -	<b>STATE OF ILLINOIS DEPARTMENT OF TRANSPORTATION</b>	<b>RUBBLIZATION AT DRAINAGE STRUCTURES FOR CULVERT FILL DEPTH EQUAL TO OR LESS THAN 8 FT.</b>	F.A.I. RTE. =	SECTION	COUNTY	TOTAL SHEETS	SHEET NO.	
	et:\pwork\pwork\dot\bergena.j\d0373050\0570A28-SHT-DETAILS.dgn	DRAWN - GMS	REVISED -			39	57(2,3)R	McLean	214	72	
	PLOT SCALE = 40.0000' / in.	CHECKED -	REVISED -			CONTRACT NO. 70A28					
	PLOT DATE = 3/18/2014	DATE - 11-30-12	REVISED -			SCALE: SHEET 1 OF 1 SHEETS STA. TO STA.		ILLINOIS FED. AID PROJECT			