


DATE	
BY	
SURVEYED	
PLOTTED	
TEMPLATE	
AREAS	
CHECKED	
FINAL SURVEY	
NOTE BOOK	
NO.	

DATE	
BY	
SURVEYED	
PLOTTED	
TEMPLATE	
AREAS	
CHECKED	
ORIGINAL SURVEY	
NOTE BOOK	
NO.	

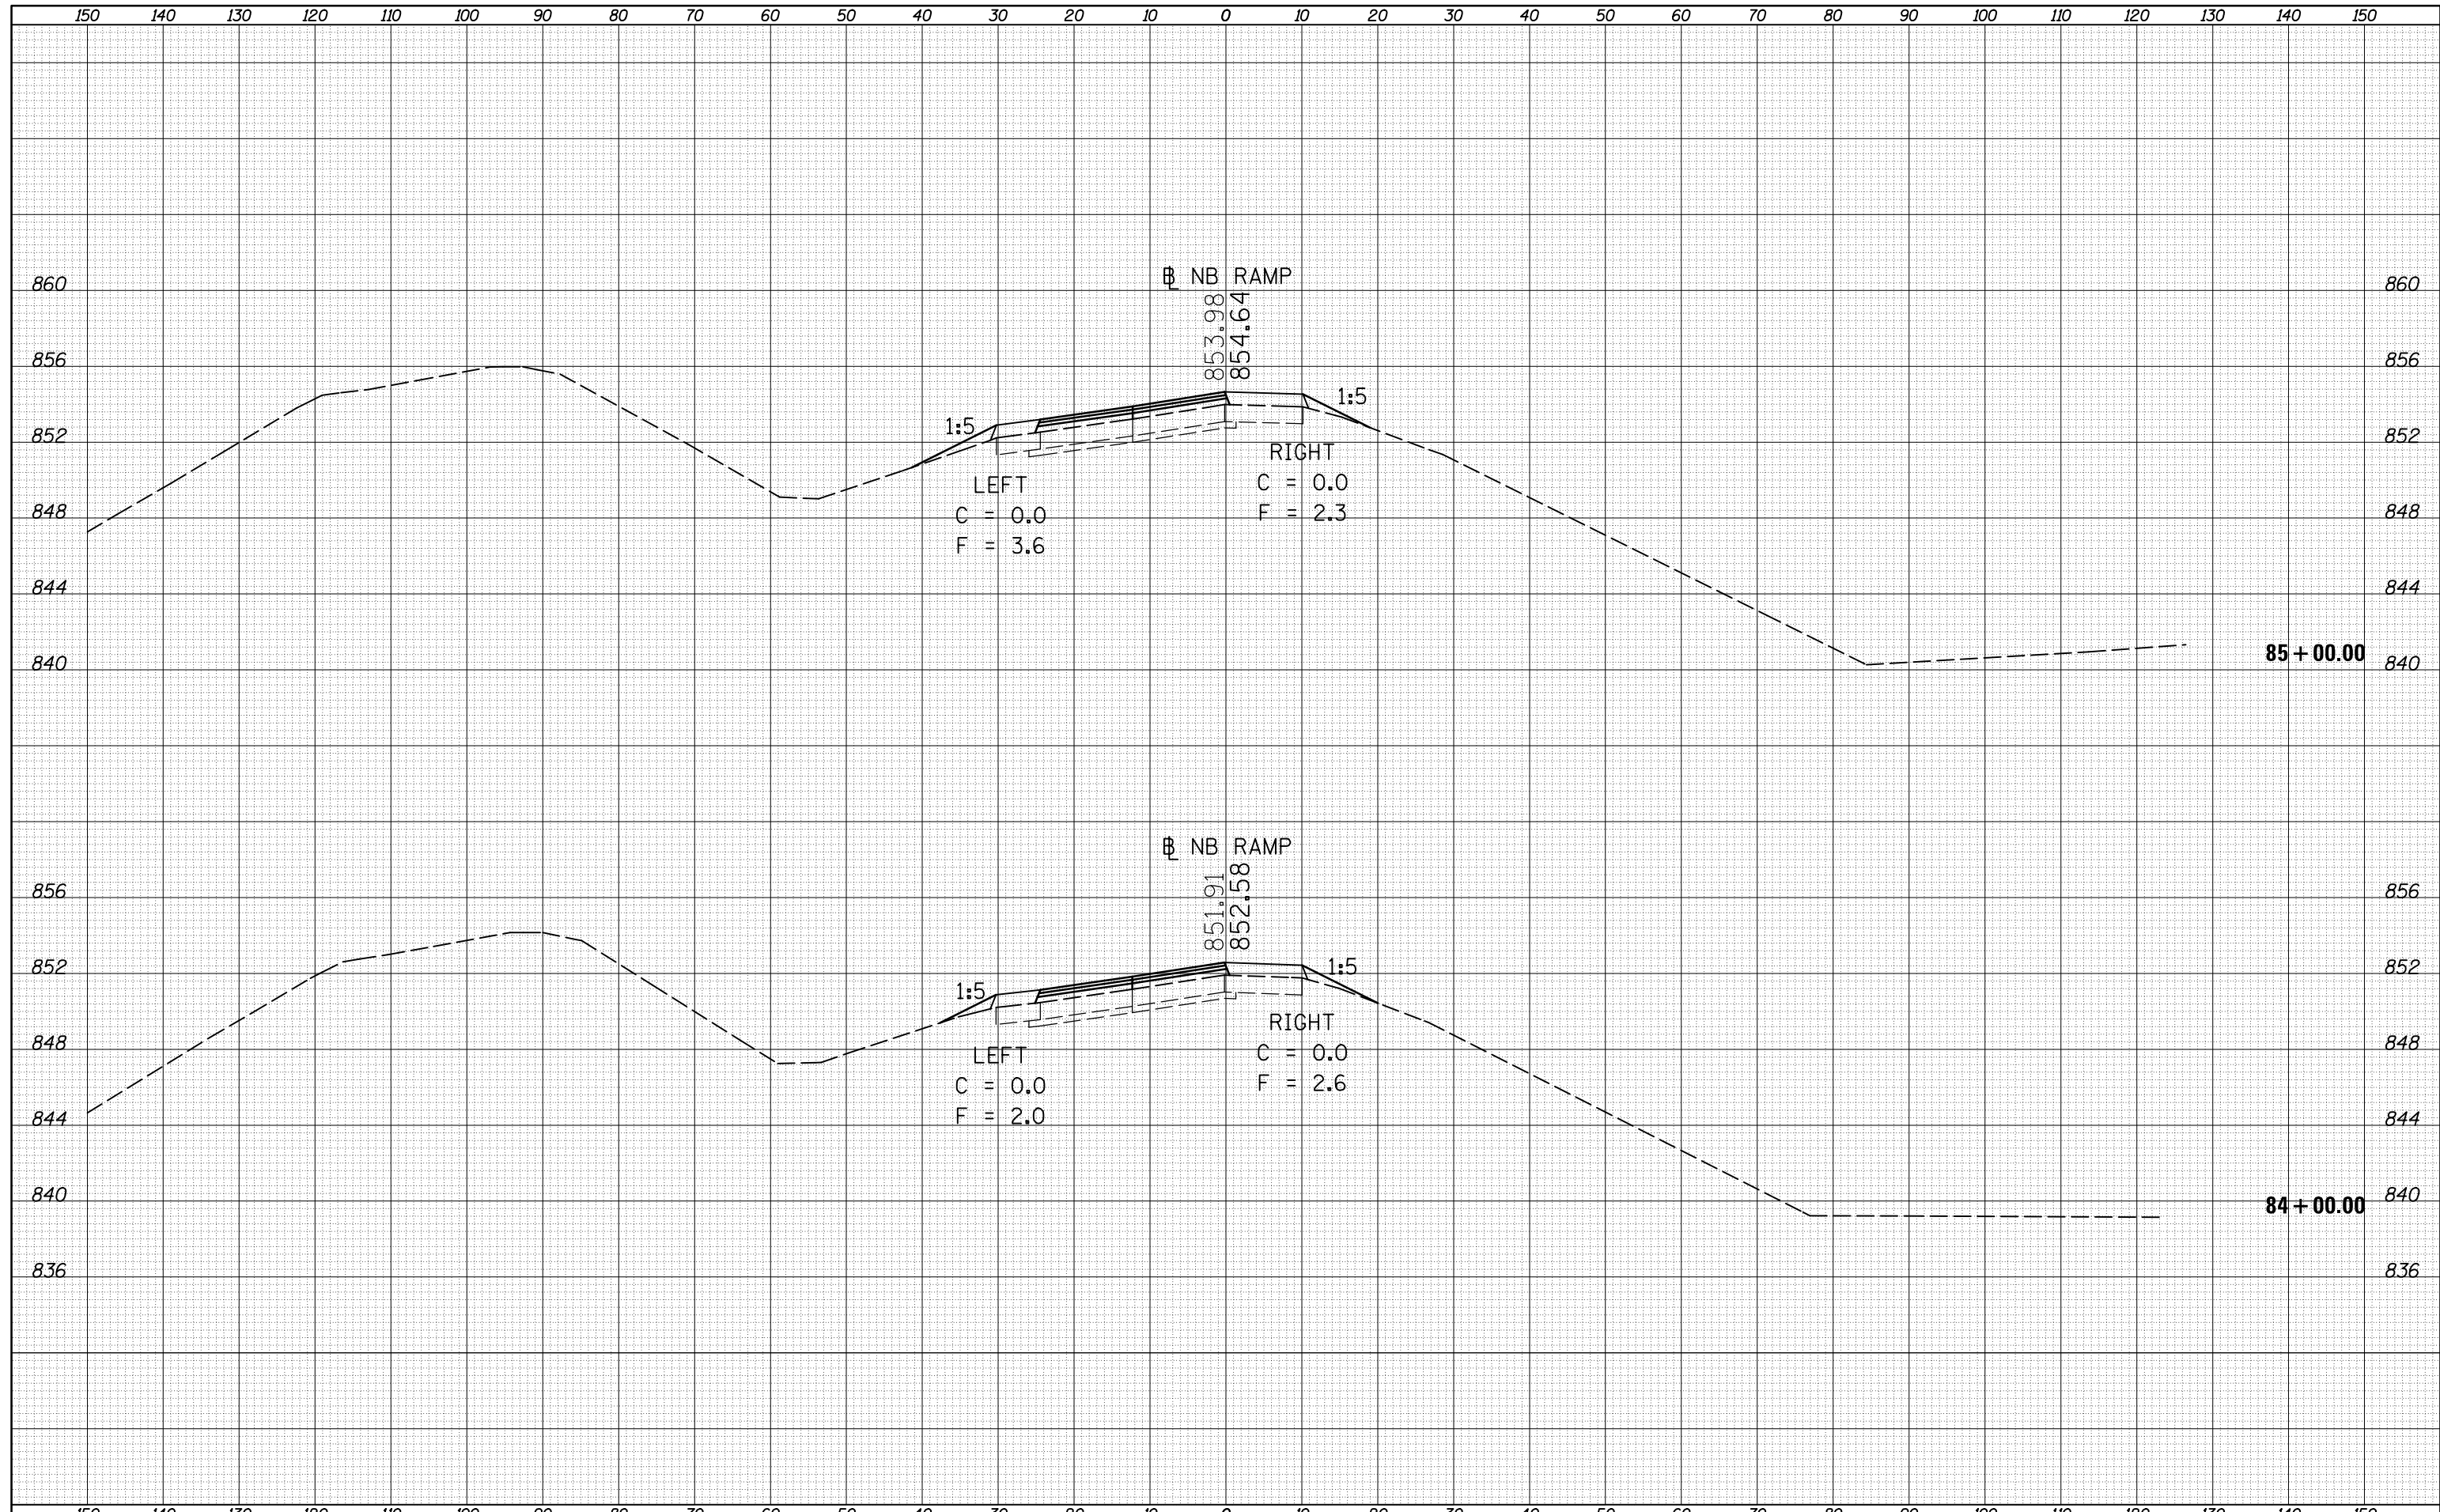

FILE NAME =	USER NAME = berganaj	DESIGNED -	REVISED -	STATE OF ILLINOIS DEPARTMENT OF TRANSPORTATION	CROSS SECTIONS NORTH BOUND RAMP			F.A.I. RTE.	SECTION	COUNTY	TOTAL SHEETS	SHEET NO.
c:\pw_work\pwidot\berganaj\8373050\0570A28-SH	T-XS-NB-139_Location.1.dgn	DRAWN -	REVISED -					39	57(2,3)R	McLean	214	101
MODELNAME	PLOT SCALE = 20.0000' / in.	CHECKED -	REVISED -		CONTRACT NO. 70A28							
	PLOT DATE = 3/18/2014	DATE -	REVISED -		SCALE:	SHEET 22 OF 64 SHEETS	STA. 84+00 TO STA. 85+00	ILLINOIS FED. AID PROJECT				