


DATE	
BY	
SURVEYED	
PLOTTED	
TEMPLATE	
AREAS	
CHECKED	
FINAL SURVEY	
NOTE BOOK	
NO.	

DATE	
BY	
SURVEYED	
PLOTTED	
TEMPLATE	
AREAS	
CHECKED	
ORIGINAL SURVEY	
NOTE BOOK	
NO.	

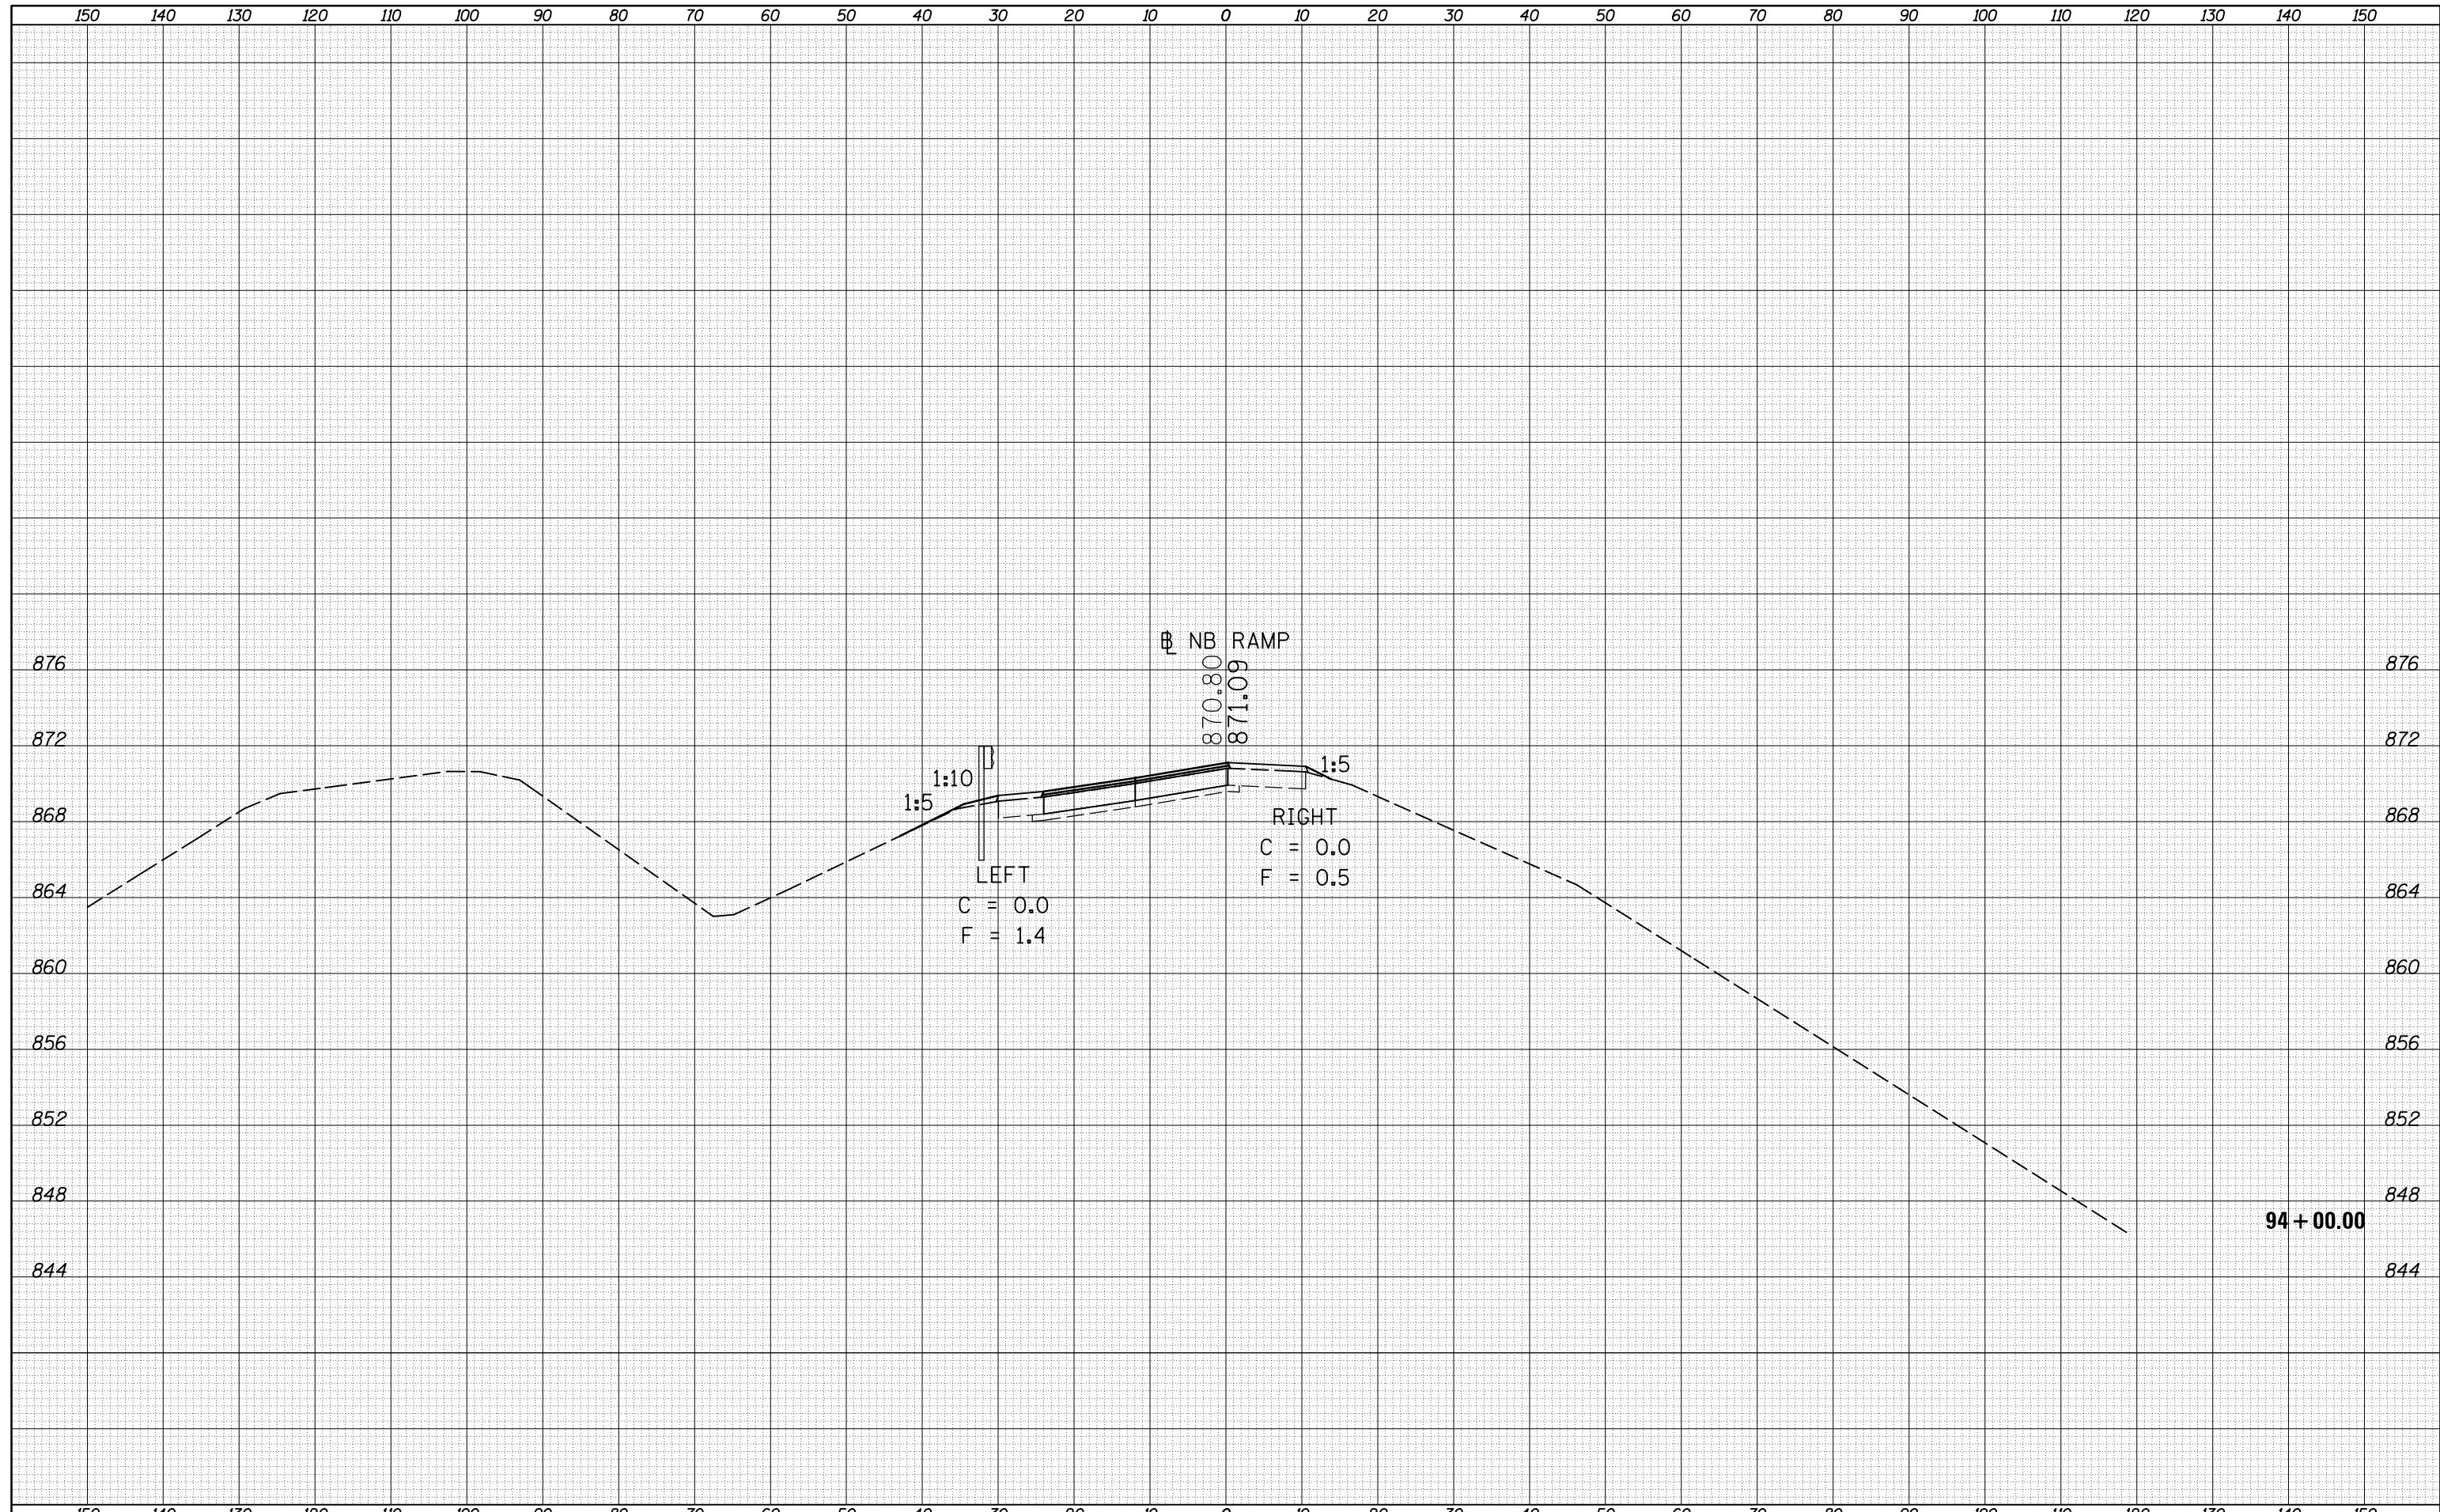

FILE NAME =	USER NAME = bergana.j	DESIGNED -	REVISED -	<b>STATE OF ILLINOIS</b> <b>DEPARTMENT OF TRANSPORTATION</b>	<b>CROSS SECTIONS</b> <b>NORTH BOUND RAMP</b>	F.A.I. RTE.	SECTION	COUNTY	TOTAL SHEETS	SHEET NO.
c:\pw_work\pwork\berganaj\8373050\0570A28-SH	T-XS-NB-139_Location_1.dgn	DRAWN -	REVISED -			39	57(2,3)R	McLean	214	109
PLOT SCALE = 20.0000' / in.		CHECKED -	REVISED -			CONTRACT NO. 70A28				
PLOT DATE = 3/18/2014		DATE -	REVISED -			ILLINOIS FED. AID PROJECT				
SCALE:		SHEET 30 OF 64 SHEETS		STA. 94+00 TO STA. 94+00						