


DATE	
BY	
FINAL SURVEY	
NOTE BOOK NO.	
SURVEYED	
PLOTTED	
TEMPLATE	
AREAS CHECKED	

DATE	
BY	
ORIGINAL SURVEY	
NOTE BOOK NO.	
SURVEYED	
PLOTTED	
TEMPLATE	
AREAS CHECKED	

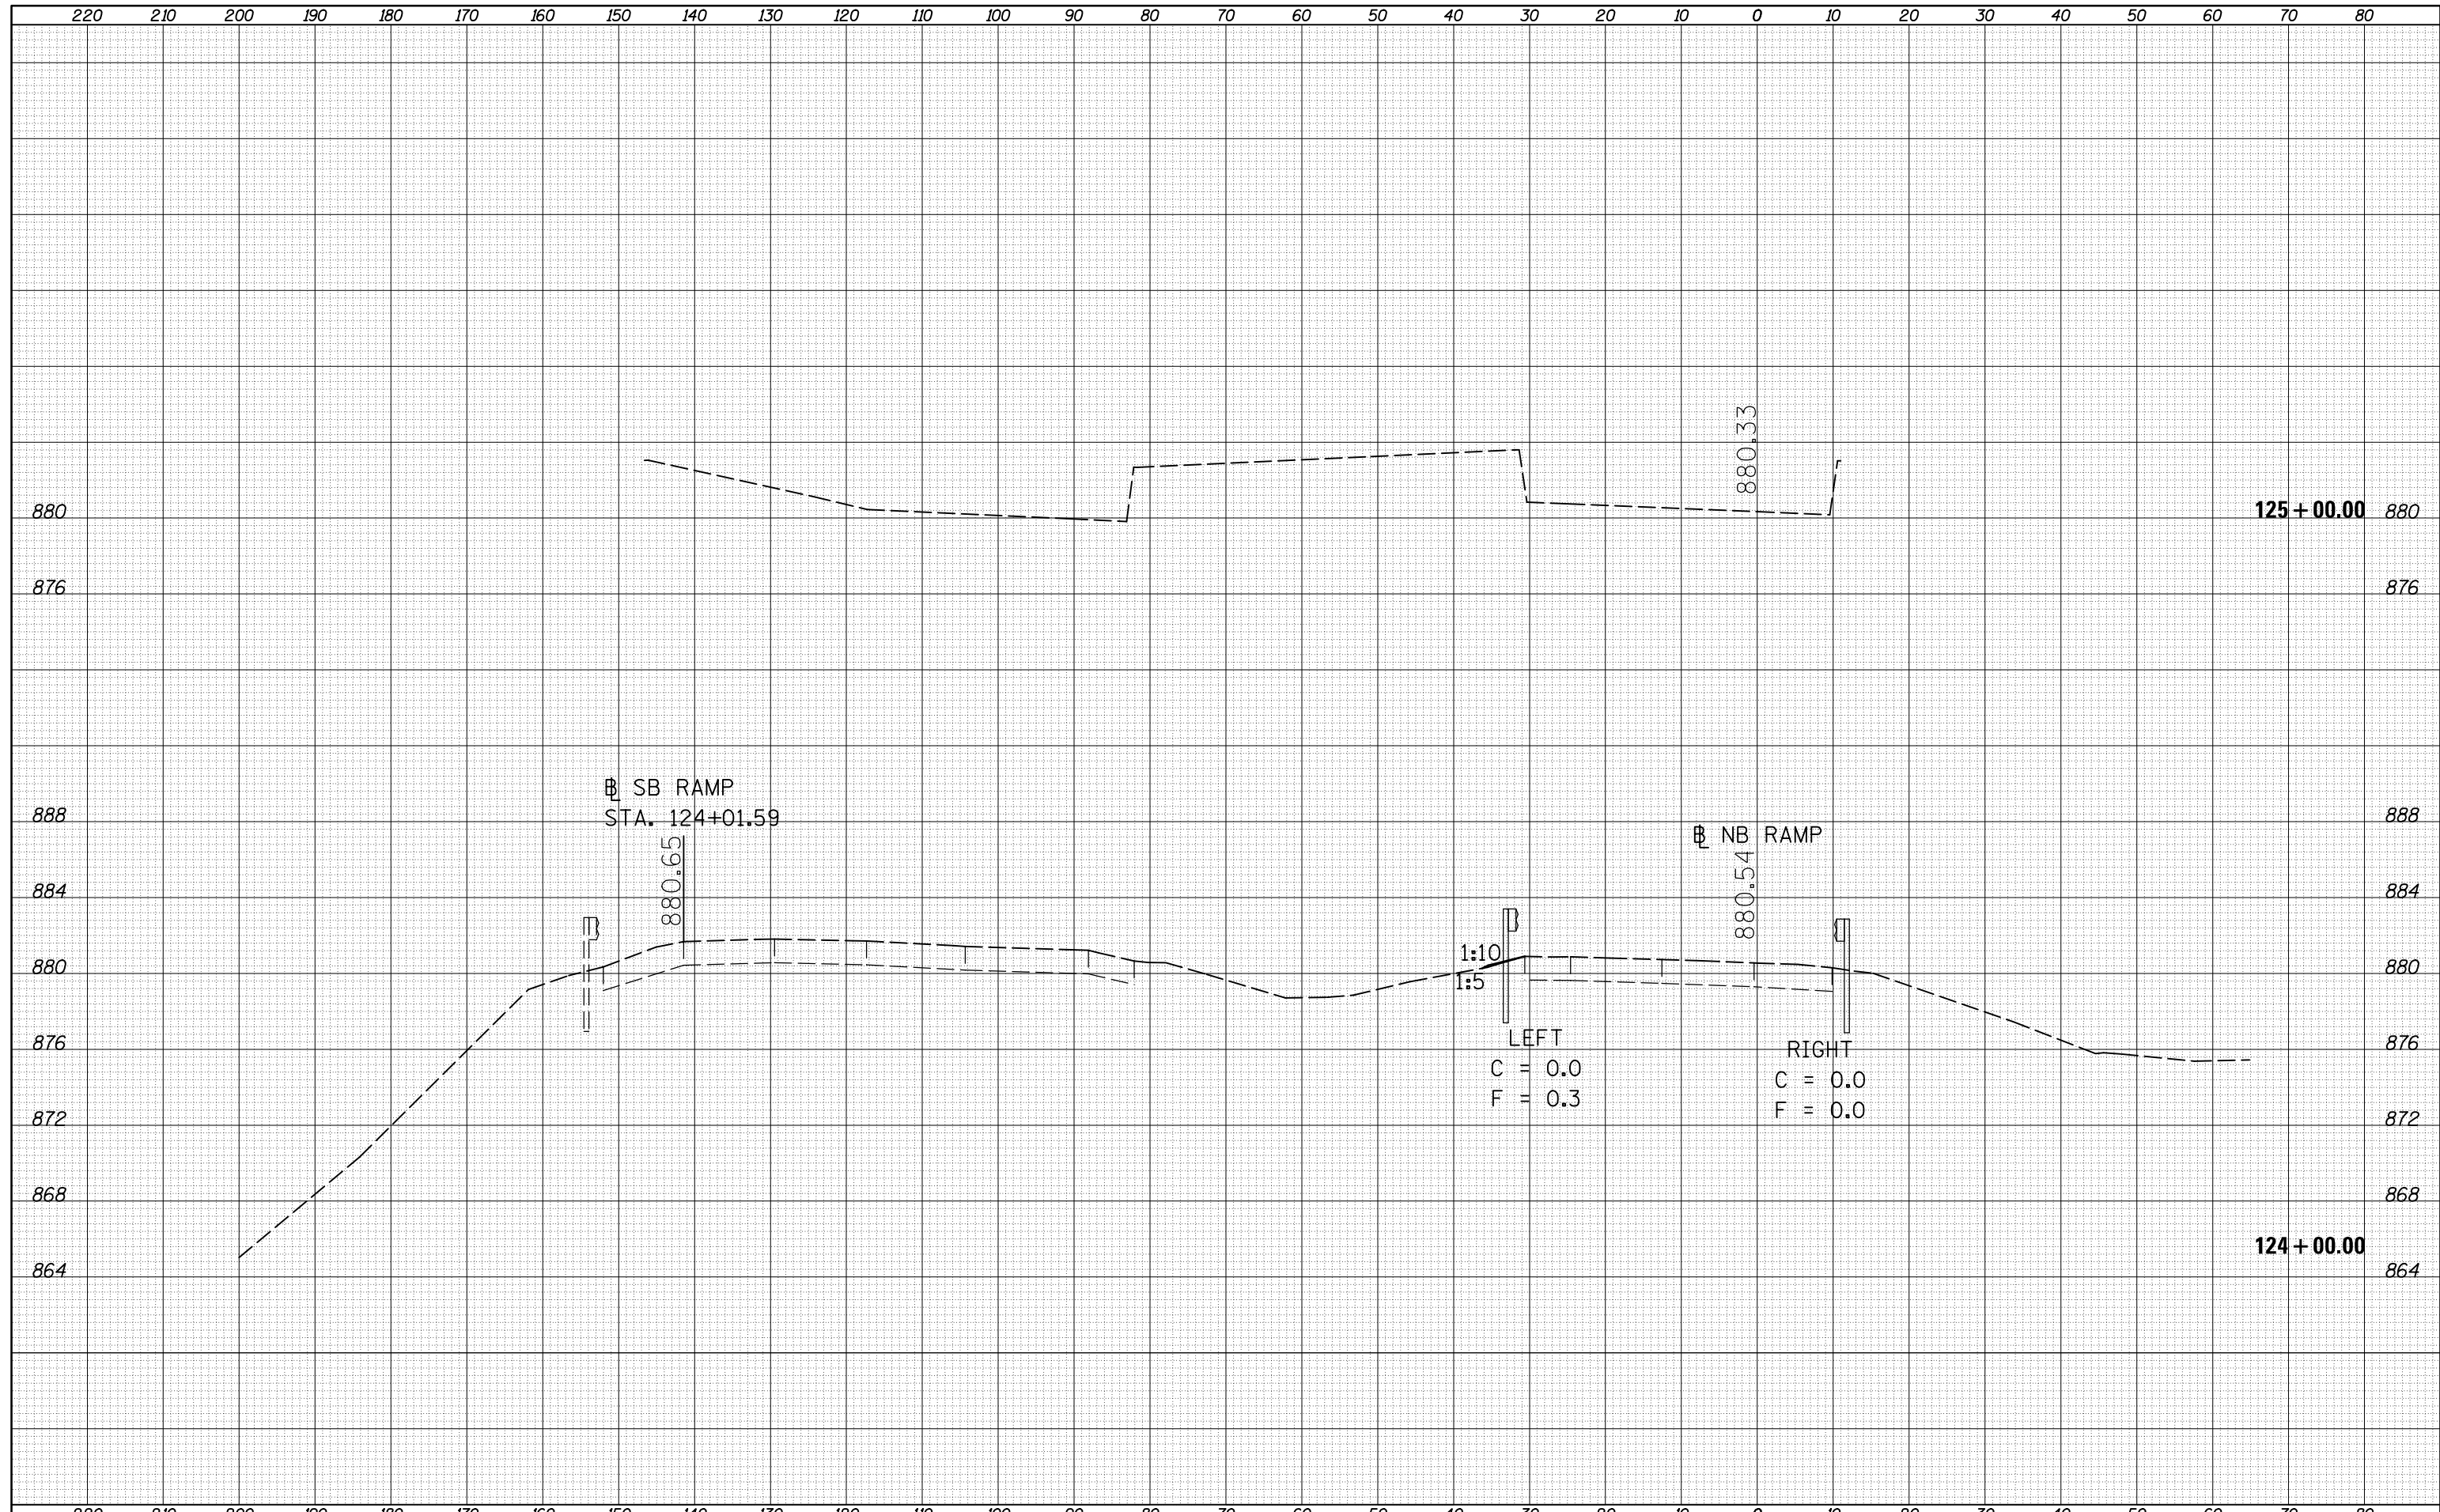

FILE NAME =	USER NAME = berganaj	DESIGNED -	REVISED -	STATE OF ILLINOIS DEPARTMENT OF TRANSPORTATION	CROSS SECTIONS NORTH BOUND RAMP	F.A.I. RTE.	SECTION	COUNTY	TOTAL SHEETS	SHEET NO.
c:\pw_work\pwidot\berganaj\d8373050\0570A28-SH	T-XS-NB-139_Location_1.dgn	DRAWN -	REVISED -			39	57(2,3)R	McLean	214	127
MODELNAME	PLOT SCALE = 20.0000' / in.	CHECKED -	REVISED -			CONTRACT NO. 70A28				
	PLOT DATE = 3/18/2014	DATE -	REVISED -			SCALE:	SHEET 48 OF 64 SHEETS	STA. 124+00	TO STA. 125+00	ILLINOIS FED. AID PROJECT