


DATE	
BY	
SURVEYED	
PLOTTED	
TEMPLATE	
AREAS	
CHECKED	
FINAL SURVEY	
NOTE BOOK	
NO.	

DATE	
BY	
SURVEYED	
PLOTTED	
TEMPLATE	
AREAS	
CHECKED	
ORIGINAL SURVEY	
NOTE BOOK	
NO.	

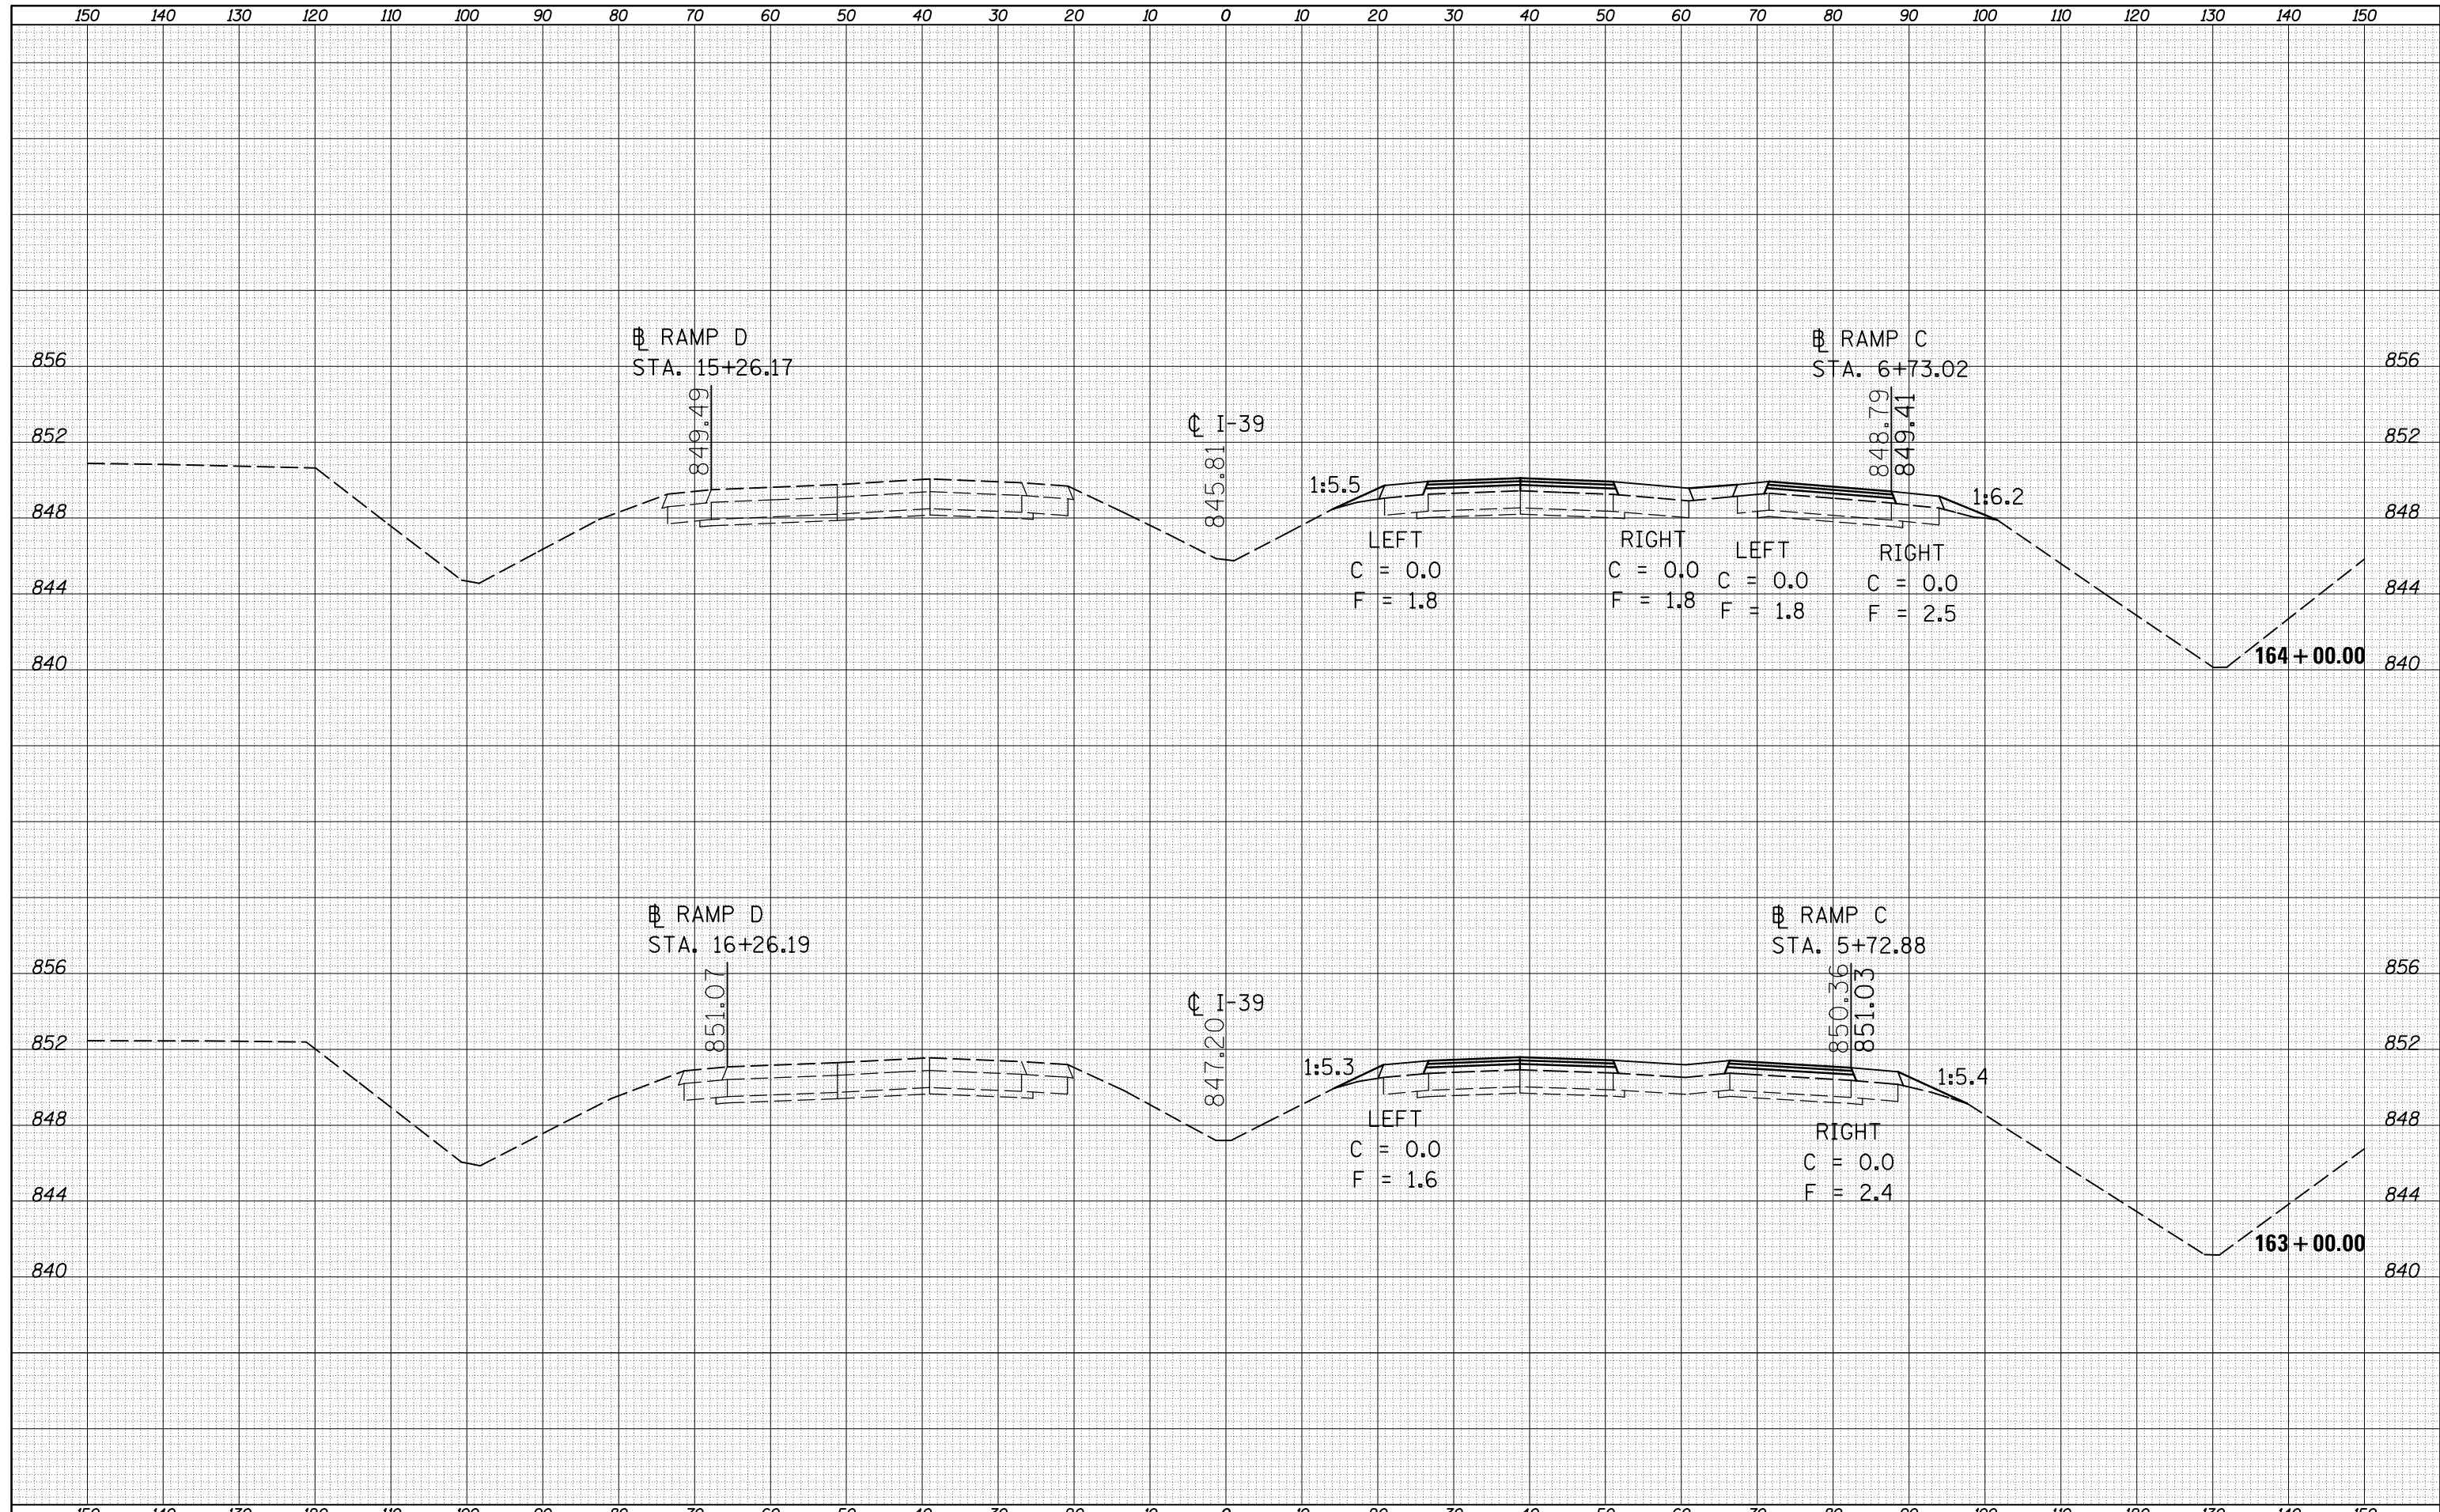

FILE NAME =	USER NAME = berganaj	DESIGNED -	REVISED -	<p align="center">STATE OF ILLINOIS DEPARTMENT OF TRANSPORTATION</p> <p align="center">CROSS SECTIONS I-39</p> <p>SCALE: SHEET 4 OF 39 SHEETS STA. 163+00 TO STA. 164+00</p>	F.A.I. RTE. =	SECTION	COUNTY	TOTAL SHEETS	SHEET NO.
c:\pw_work\pwwork\berganaj\d8373050\0570A28-SH	T-XS-139_Location_1.dgn	DRAWN -	REVISED -		39	57(2,3)R	McLean	214	147
PLOT SCALE = 20.0000' / in.		CHECKED -	REVISED -		CONTRACT NO. 70A28				
MODELNAME	PLOT DATE = 3/18/2014	DATE -	REVISED -		ILLINOIS FED. AID PROJECT				