


DATE	
BY	
SURVEYED	
PLOTTED	
TEMPLATE	
NOTE BOOK	
AREAS CHECKED	
NO.	

DATE	
BY	
SURVEYED	
PLOTTED	
TEMPLATE	
NOTE BOOK	
AREAS CHECKED	
NO.	

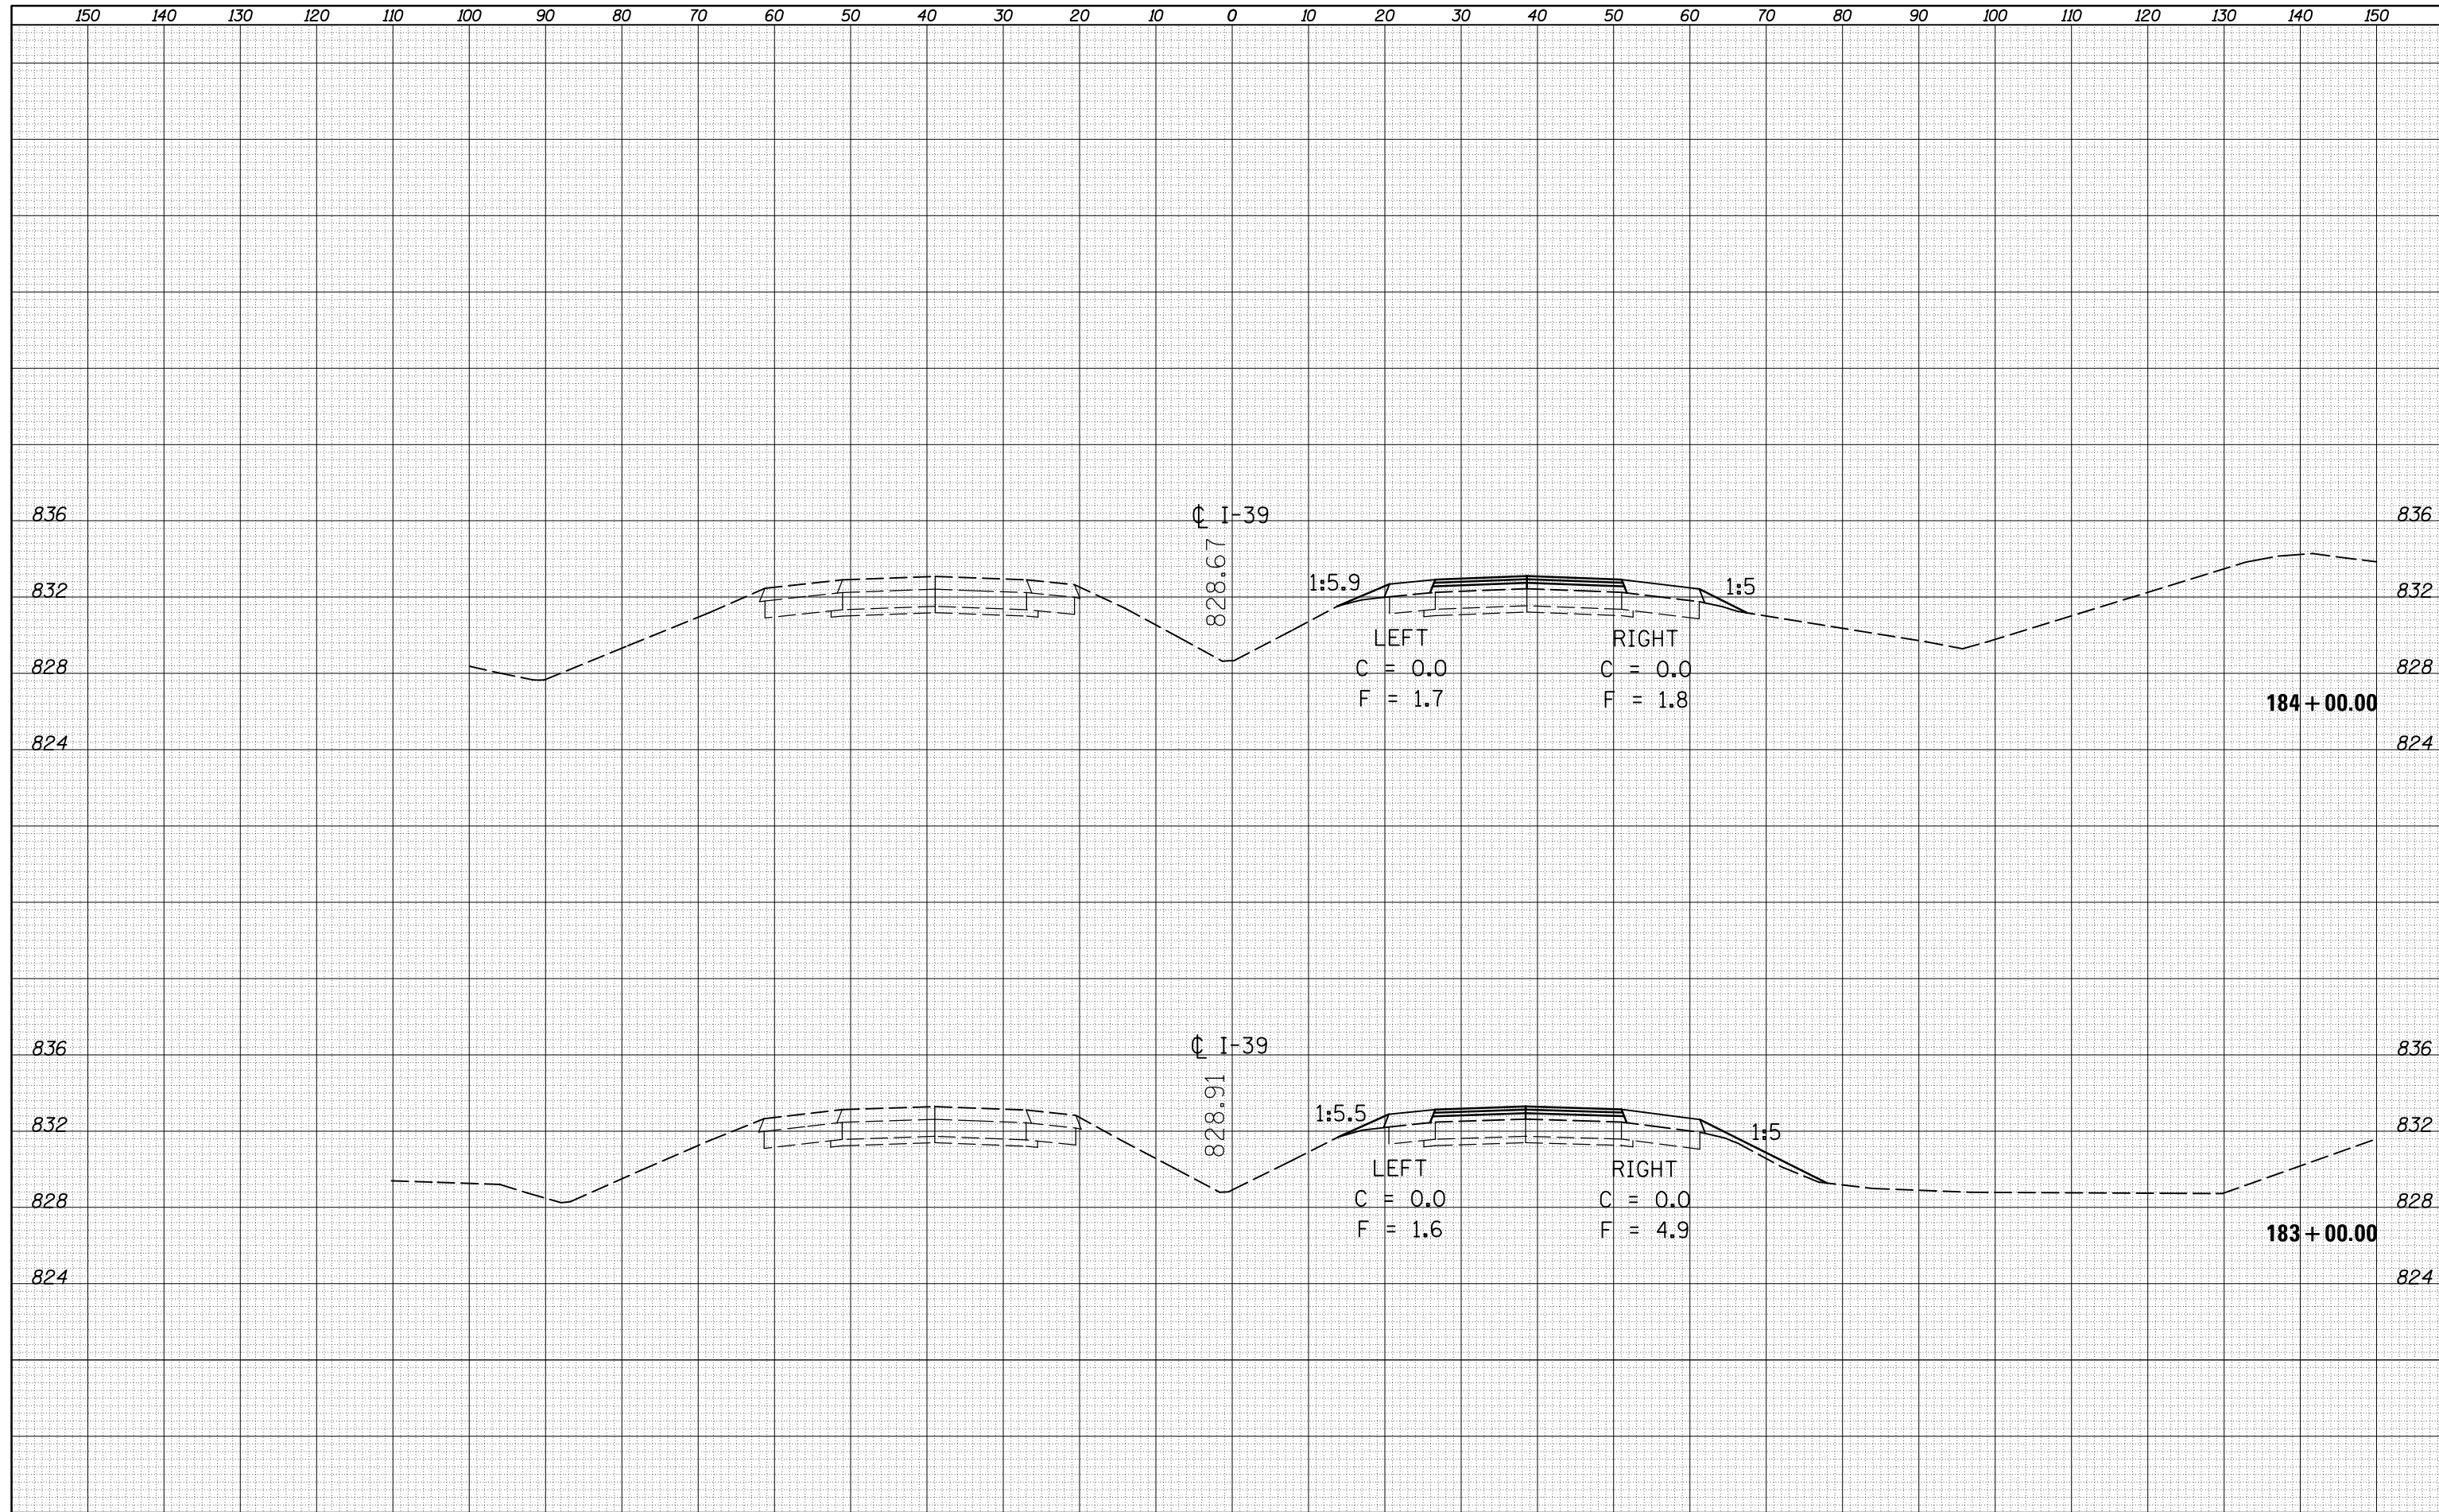

FILE NAME =
 c:\pw_work\pwidot\berganaj\d8373050\0570A28-SH

USER NAME = berganaj
 T-XS-139_Location_1.dgn
 PLOT SCALE = 20.0000' / in.
 PLOT DATE = 3/18/2014

DESIGNED -
 DRAWN -
 CHECKED -
 DATE -

REVISED -
 REVISED -
 REVISED -
 REVISED -

**STATE OF ILLINOIS
 DEPARTMENT OF TRANSPORTATION**

CROSS SECTIONS
I-39
 SCALE: SHEET 14 OF 39 SHEETS STA. 183+00 TO STA. 184+00

F.A.I. RTE.	SECTION	COUNTY	TOTAL SHEETS	SHEET NO.
39	57(2,3)R	McLean	214	157
CONTRACT NO. 70A28				
ILLINOIS FED. AID PROJECT				