


DATE	
BY	
SURVEYED	
PLOTTED	
TEMPLATE	
AREAS	
CHECKED	
FINAL SURVEY	
NOTE BOOK	
NO.	

DATE	
BY	
SURVEYED	
PLOTTED	
TEMPLATE	
AREAS	
CHECKED	
ORIGINAL SURVEY	
NOTE BOOK	
NO.	

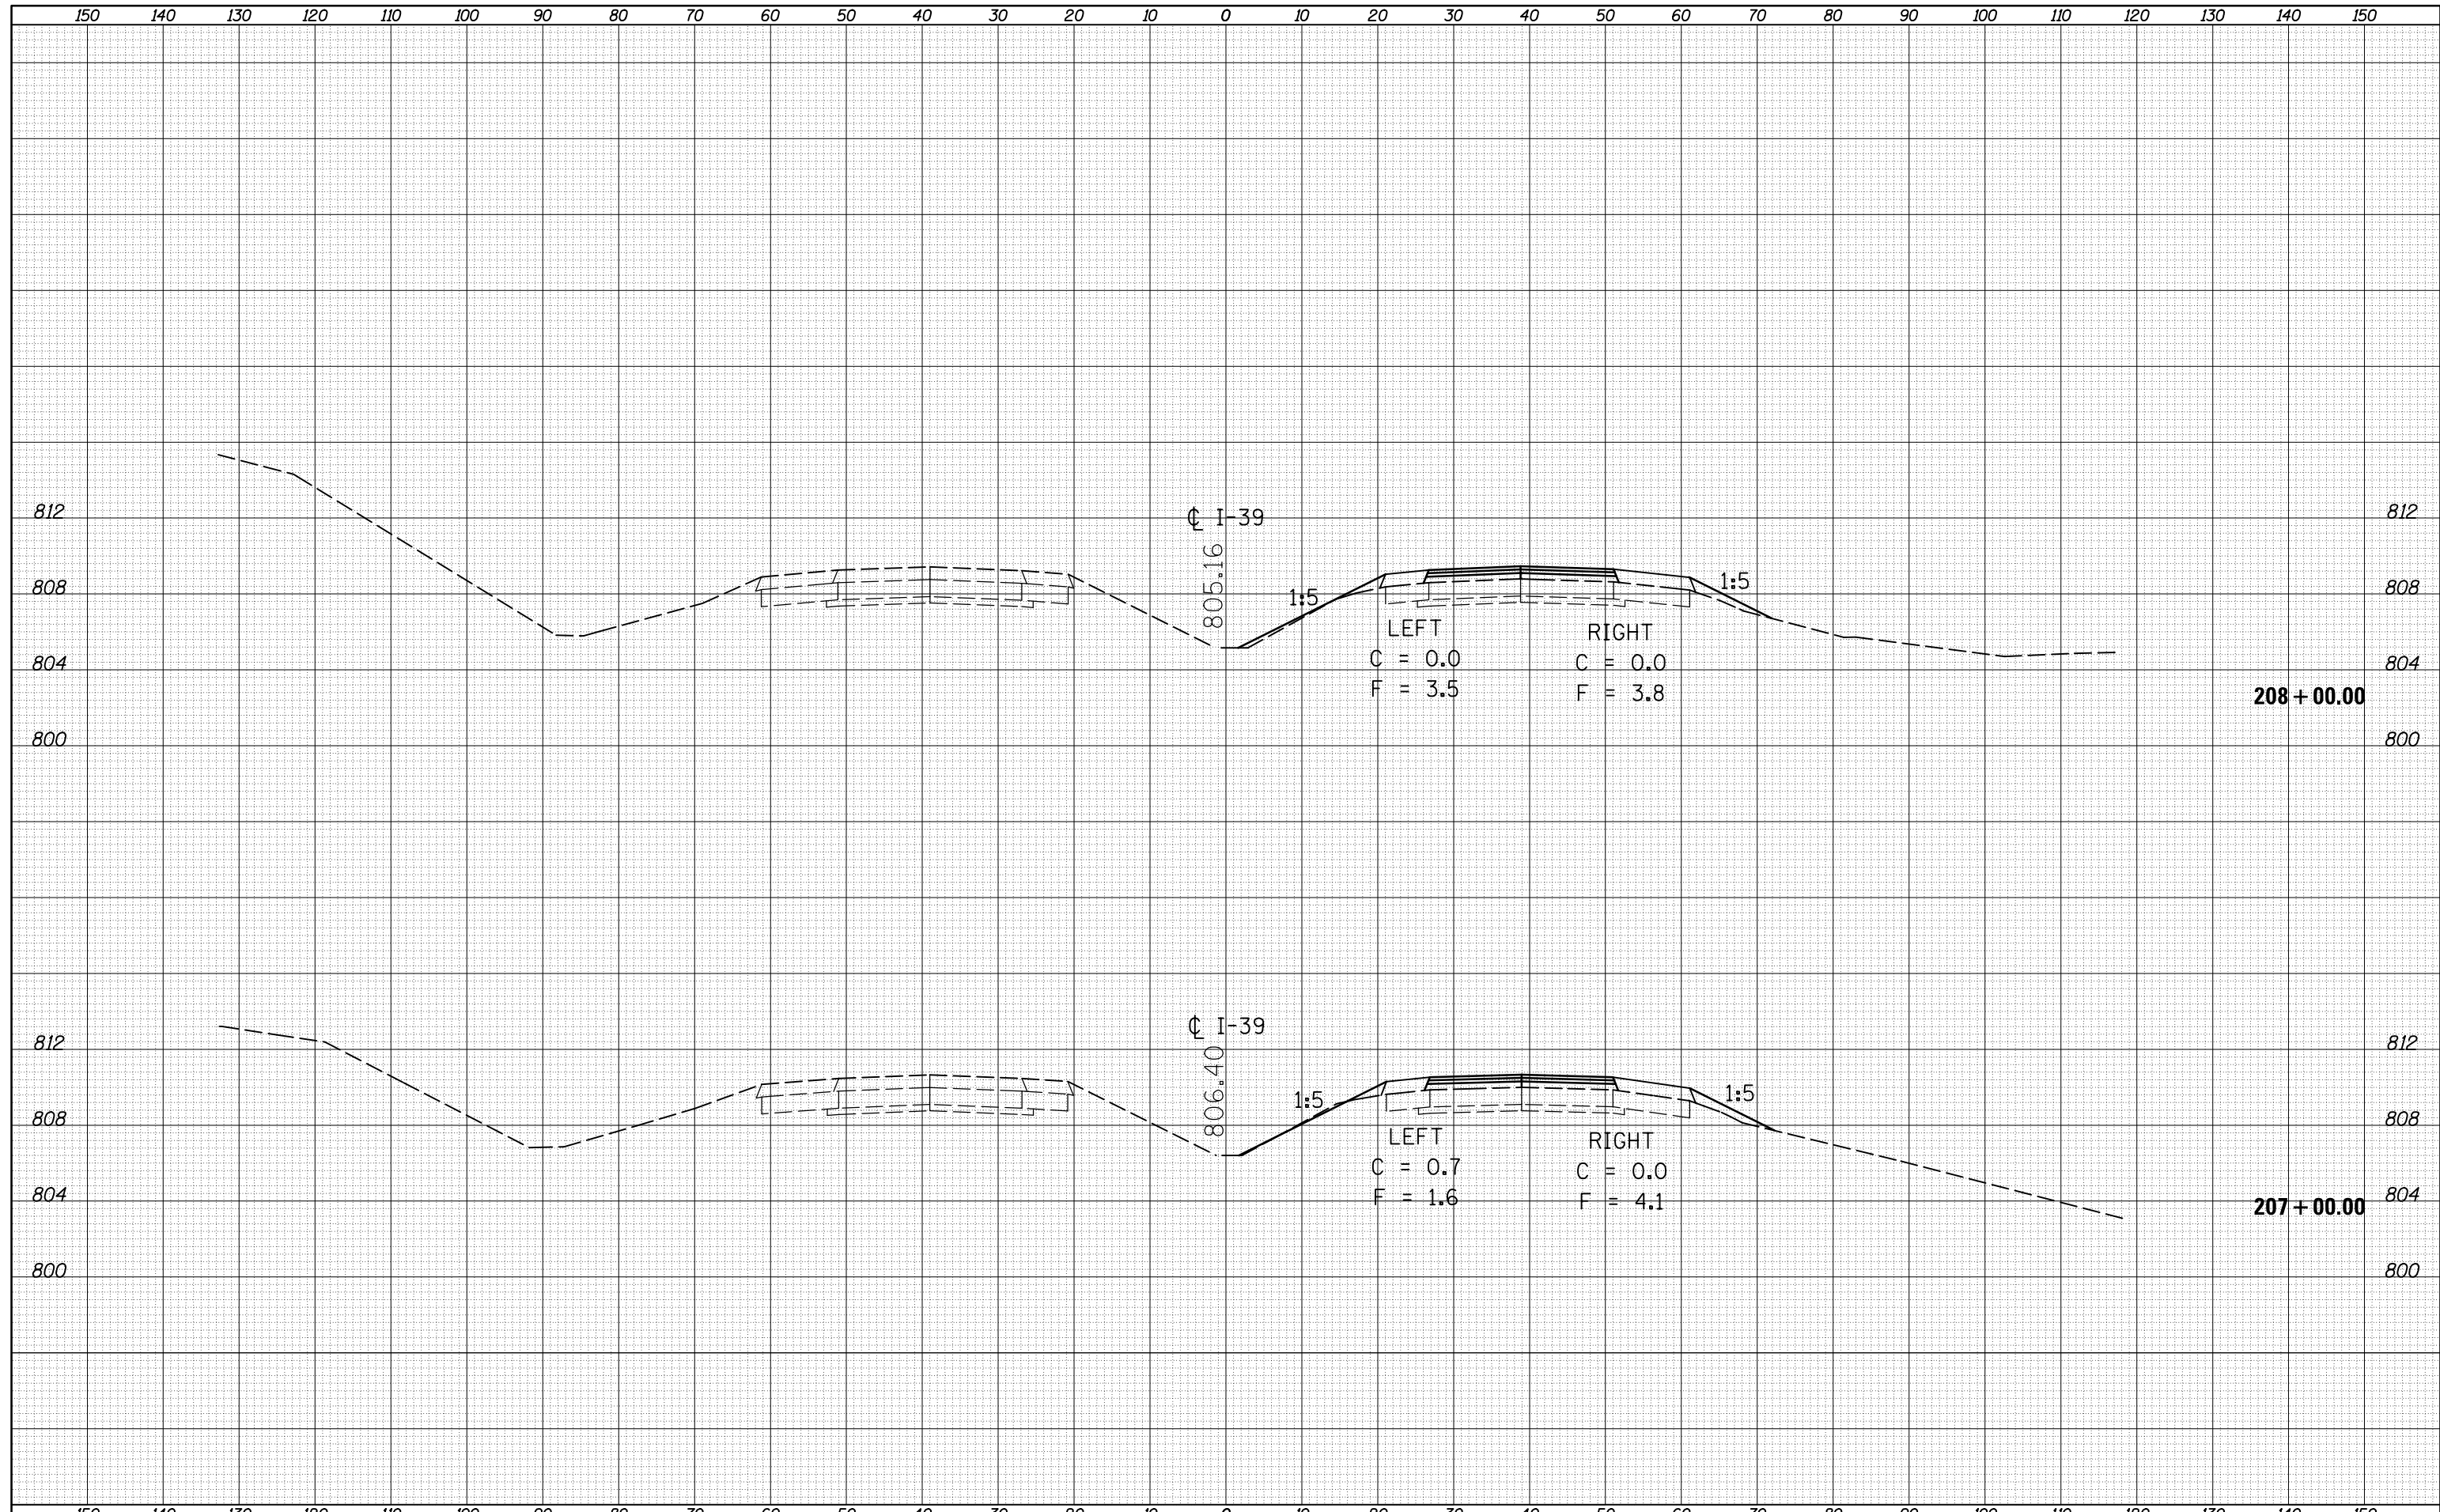

FILE NAME =	USER NAME = berganaj	DESIGNED -	REVISED -	<b>STATE OF ILLINOIS</b> <b>DEPARTMENT OF TRANSPORTATION</b>	<b>CROSS SECTIONS</b> <b>I-39</b>			F.A.I. RTE.	SECTION	COUNTY	TOTAL SHEETS	SHEET NO.
c:\pw_work\pwidot\berganaj\d8373050\0570A28-SH	T-XS-139_Location_1.dgn	DRAWN -	REVISED -					39	57(2,3)R	McLean	214	169
PLOT SCALE = 20.0000' / in.		CHECKED -	REVISED -		CONTRACT NO. 70A28							
*MODELNAME*	PLOT DATE = 3/18/2014	DATE -	REVISED -		SCALE:	SHEET 26 OF 39 SHEETS	STA. 207+00	TO STA. 208+00	ILLINOIS FED. AID PROJECT			