


DATE	
BY	
FINAL SURVEY	SURVEYED
NOTE BOOK	PLOTTED
NO.	TEMPLATE
	AREAS
	CHECKED

DATE	
BY	
ORIGINAL SURVEY	SURVEYED
NOTE BOOK	PLOTTED
NO.	TEMPLATE
	AREAS
	CHECKED

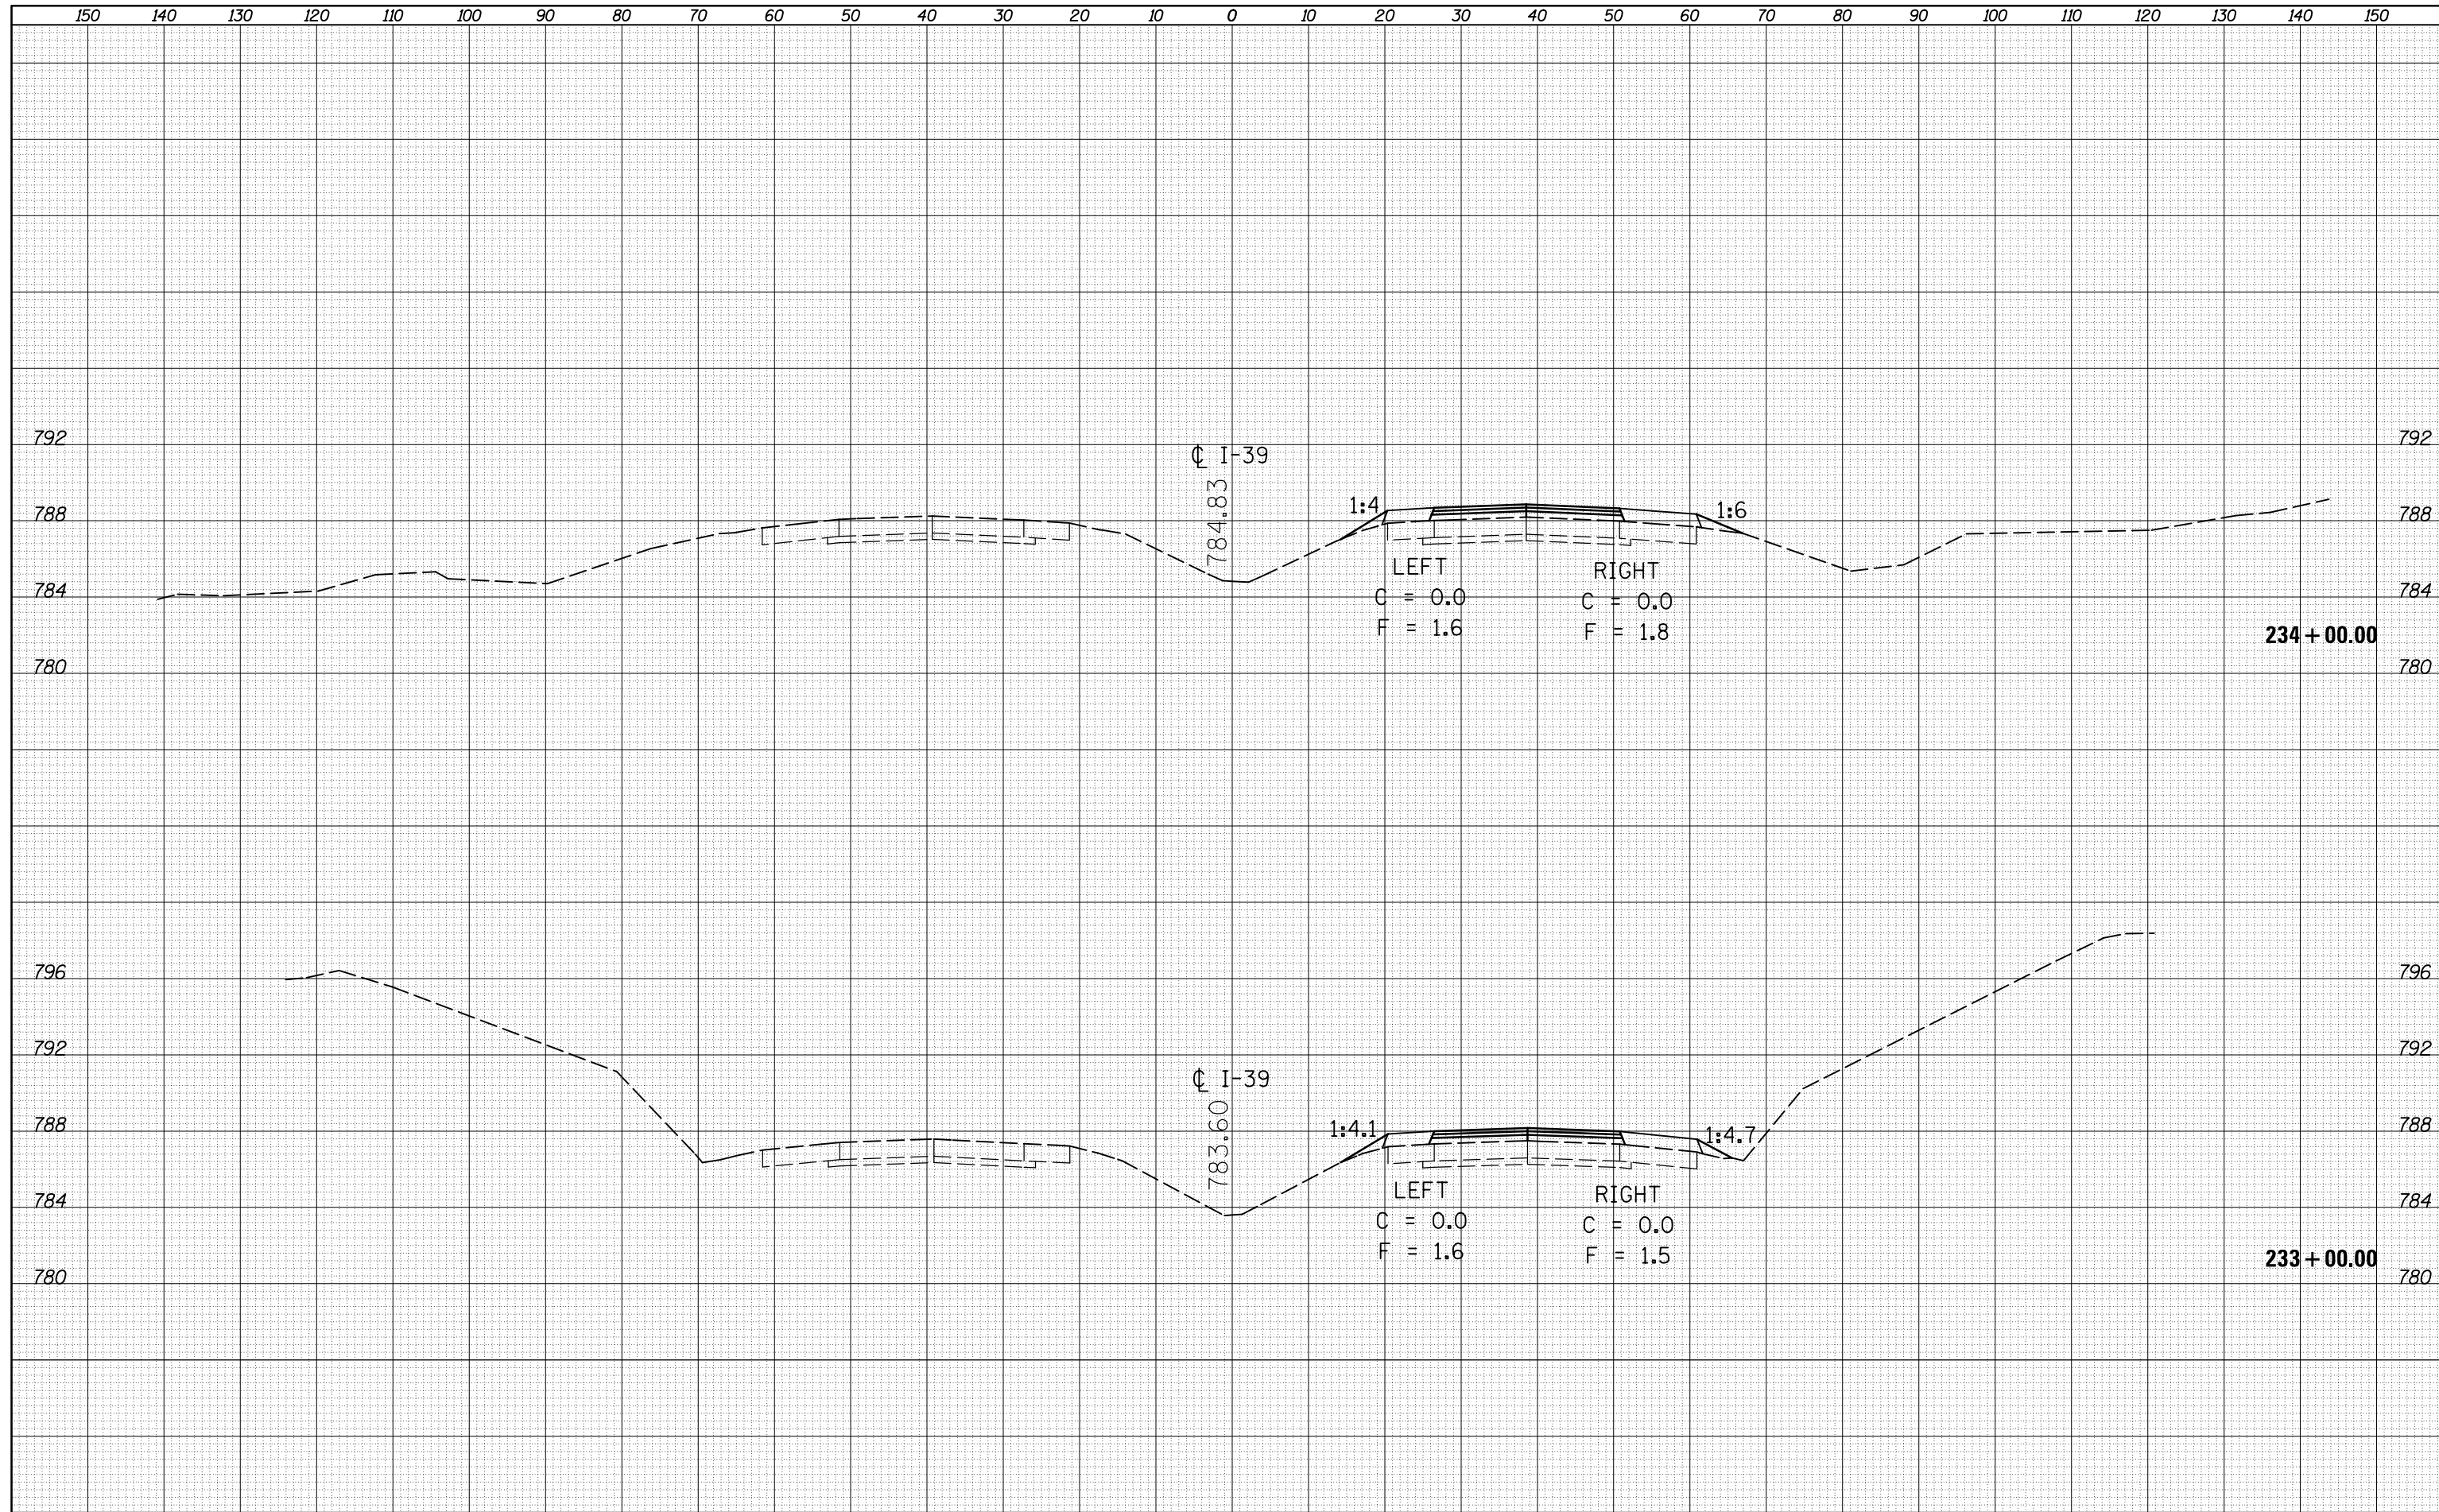

FILE NAME =	USER NAME = bergena.j	DESIGNED -	REVISED -
c:\pw_work\pwidot\bergena.j\d8373050\0570A28-SH	T-XS-139_Location_1.dgn	DRAWN -	REVISED -
		CHECKED -	REVISED -
		DATE -	REVISED -
MODELNAME	PLOT DATE = 3/18/2014		

**STATE OF ILLINOIS
DEPARTMENT OF TRANSPORTATION**

**CROSS SECTIONS
I-39**

SCALE: SHEET 39 OF 39 SHEETS STA. 233+00 TO STA. 234+00

F.A.I. RTE.	SECTION	COUNTY	TOTAL SHEETS	SHEET NO.
39	57(2,3)R	McLean	214	182
CONTRACT NO. 70A28				
ILLINOIS FED. AID PROJECT				