


DATE	
BY	
FINAL SURVEY	
NOTE BOOK NO.	
SURVEYED	
PLOTTED	
TEMPLATE	
AREAS CHECKED	

DATE	
BY	
ORIGINAL SURVEY	
NOTE BOOK NO.	
SURVEYED	
PLOTTED	
TEMPLATE	
AREAS CHECKED	

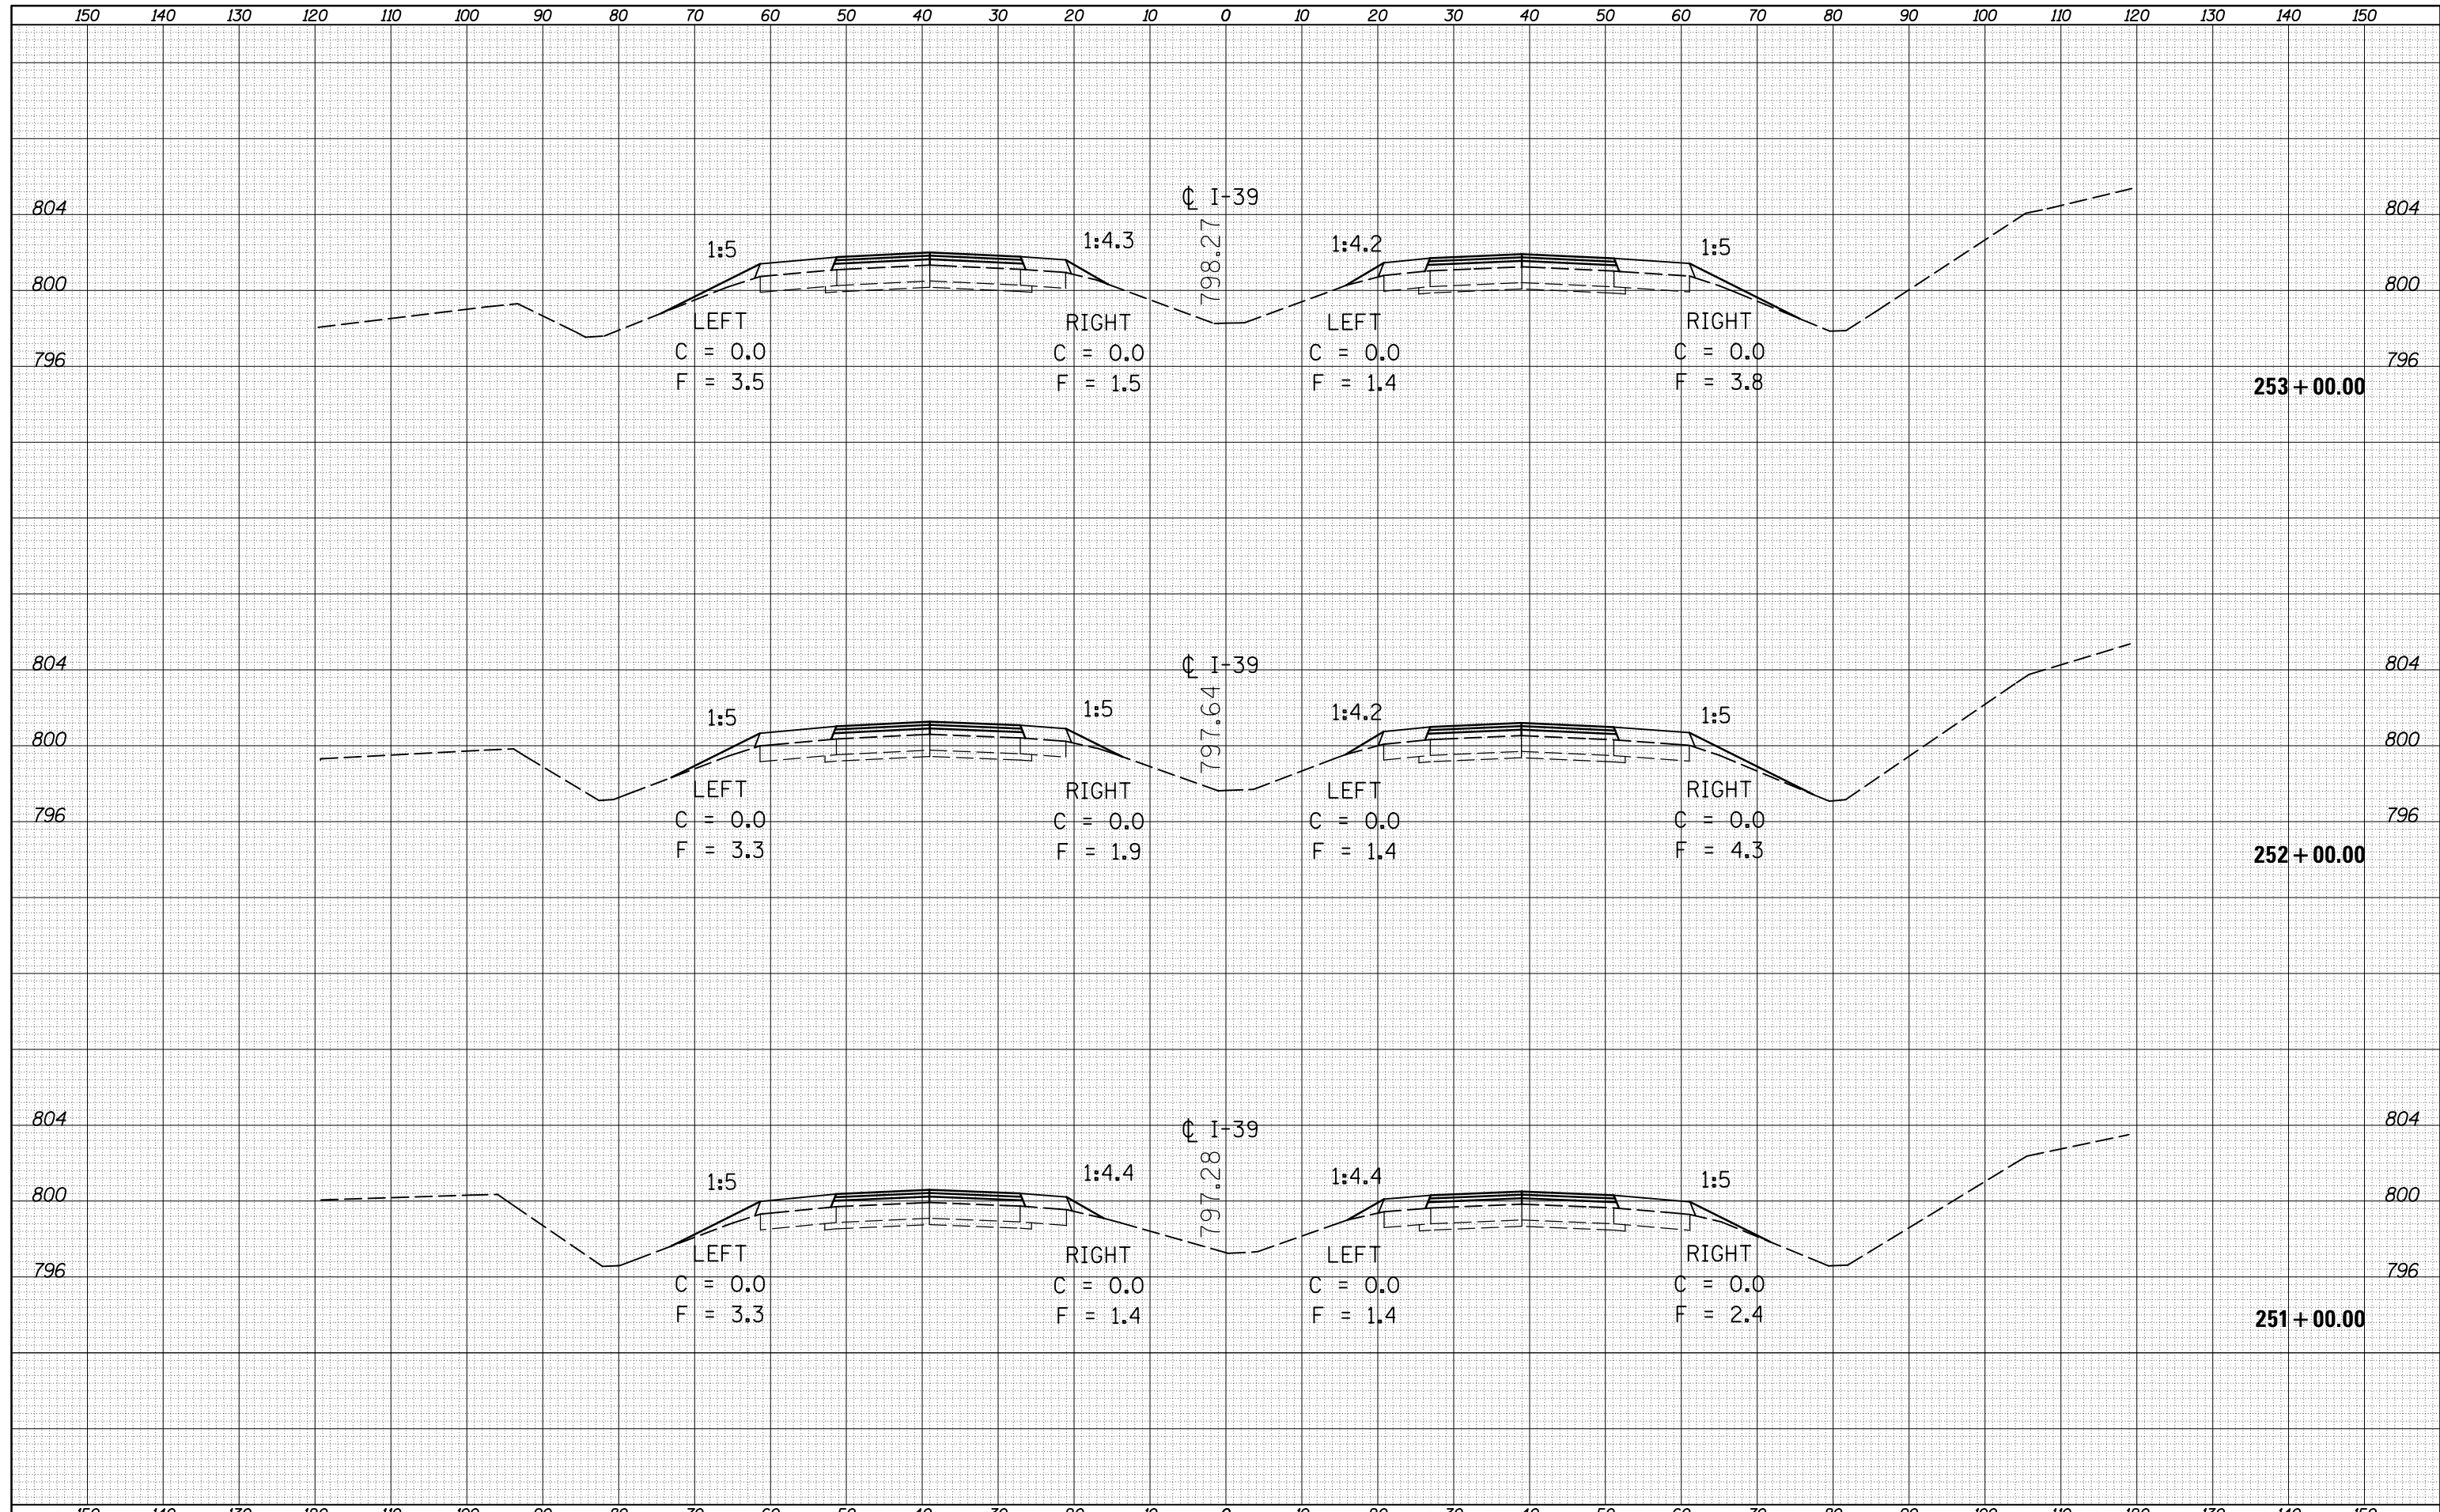

FILE NAME =	USER NAME = berganaj	DESIGNED -	REVISED -	STATE OF ILLINOIS DEPARTMENT OF TRANSPORTATION	CROSS SECTION SHEETS (I-39 - CRC SECTION)	F.A.I. RTE.	SECTION	COUNTY	TOTAL SHEETS	SHEET NO.
es:\pw_work\pwidot\berganaj\d8373050\0570A28-SH	T-XS-139_Location_2.dgn	DRAWN -	REVISED -			39	57(2,3)R	McLean	214	189
PLOT SCALE = 20.0000' / in.		CHECKED -	REVISED -			CONTRACT NO. 70A28				
PLOT DATE = 3/18/2014		DATE -	REVISED -			ILLINOIS FED. AID PROJECT				
MODELNAME				SCALE:	SHEET 7 OF 31 SHEETS	STA. 251+00.00 TO STA. 253+00.00				