


DATE	
BY	
SURVEYED	
PLOTTED	
TEMPLATE	
AREAS CHECKED	
FINAL SURVEY NOTE BOOK NO.	

DATE	
BY	
SURVEYED	
PLOTTED	
TEMPLATE	
AREAS CHECKED	
ORIGINAL SURVEY NOTE BOOK NO.	

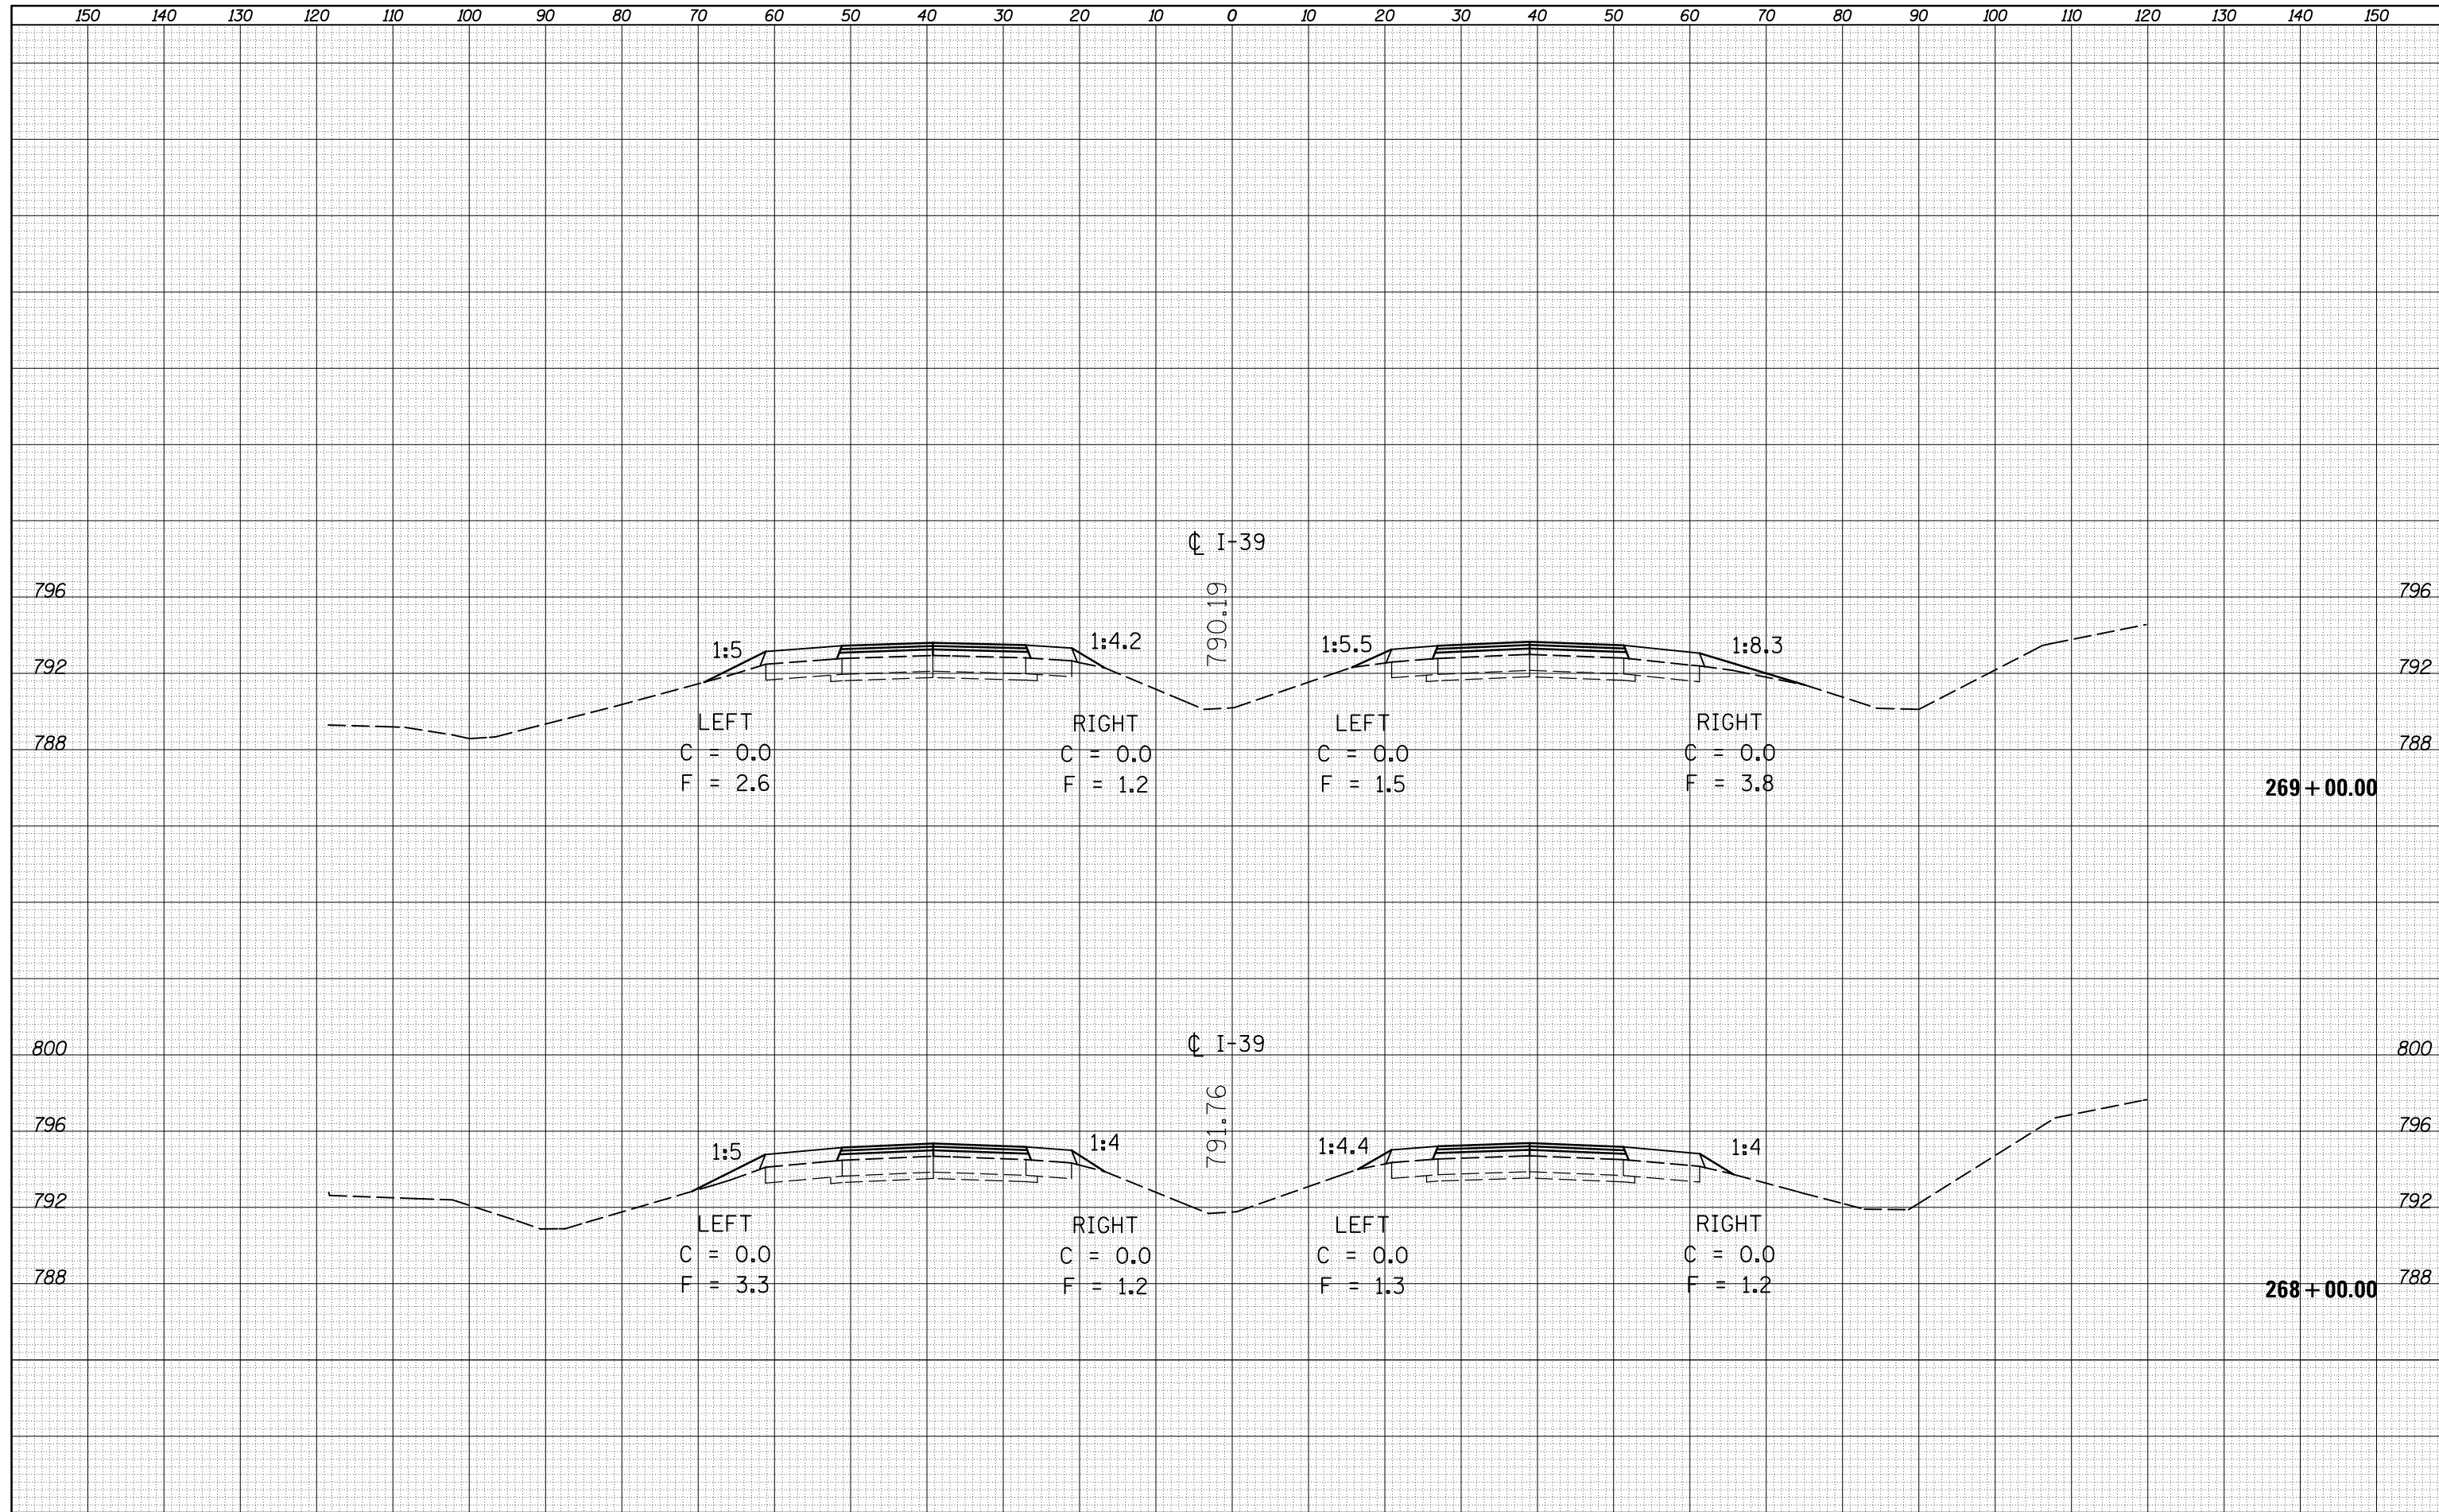

FILE NAME =	USER NAME = berganaj	DESIGNED -	REVISED -	<b>STATE OF ILLINOIS</b> <b>DEPARTMENT OF TRANSPORTATION</b>	<b>CROSS SECTION SHEETS</b> <b>(I-39 - CRC SECTION)</b>	F.A.I. RTE.	SECTION	COUNTY	TOTAL SHEETS	SHEET NO.
es:\pw_work\pwidot\berganaj\d8373050\0570A28-SH	T-XS-139_Location_2.dgn	DRAWN -	REVISED -			39	57(2,3)R	McLean	214	196
	PLOT SCALE = 20.0000' / in.	CHECKED -	REVISED -			CONTRACT NO. 70A28				
*MODELNAME*	PLOT DATE = 3/18/2014	DATE -	REVISED -			SCALE:	SHEET 14 OF 31 SHEETS	STA. 268+00.00 TO STA. 269+00.00	ILLINOIS FED. AID PROJECT	