


DATE	
BY	
SURVEYED	
PLOTTED	
TEMPLATE	
NOTE BOOK	
AREAS CHECKED	
NO.	

DATE	
BY	
SURVEYED	
PLOTTED	
TEMPLATE	
NOTE BOOK	
AREAS CHECKED	
NO.	

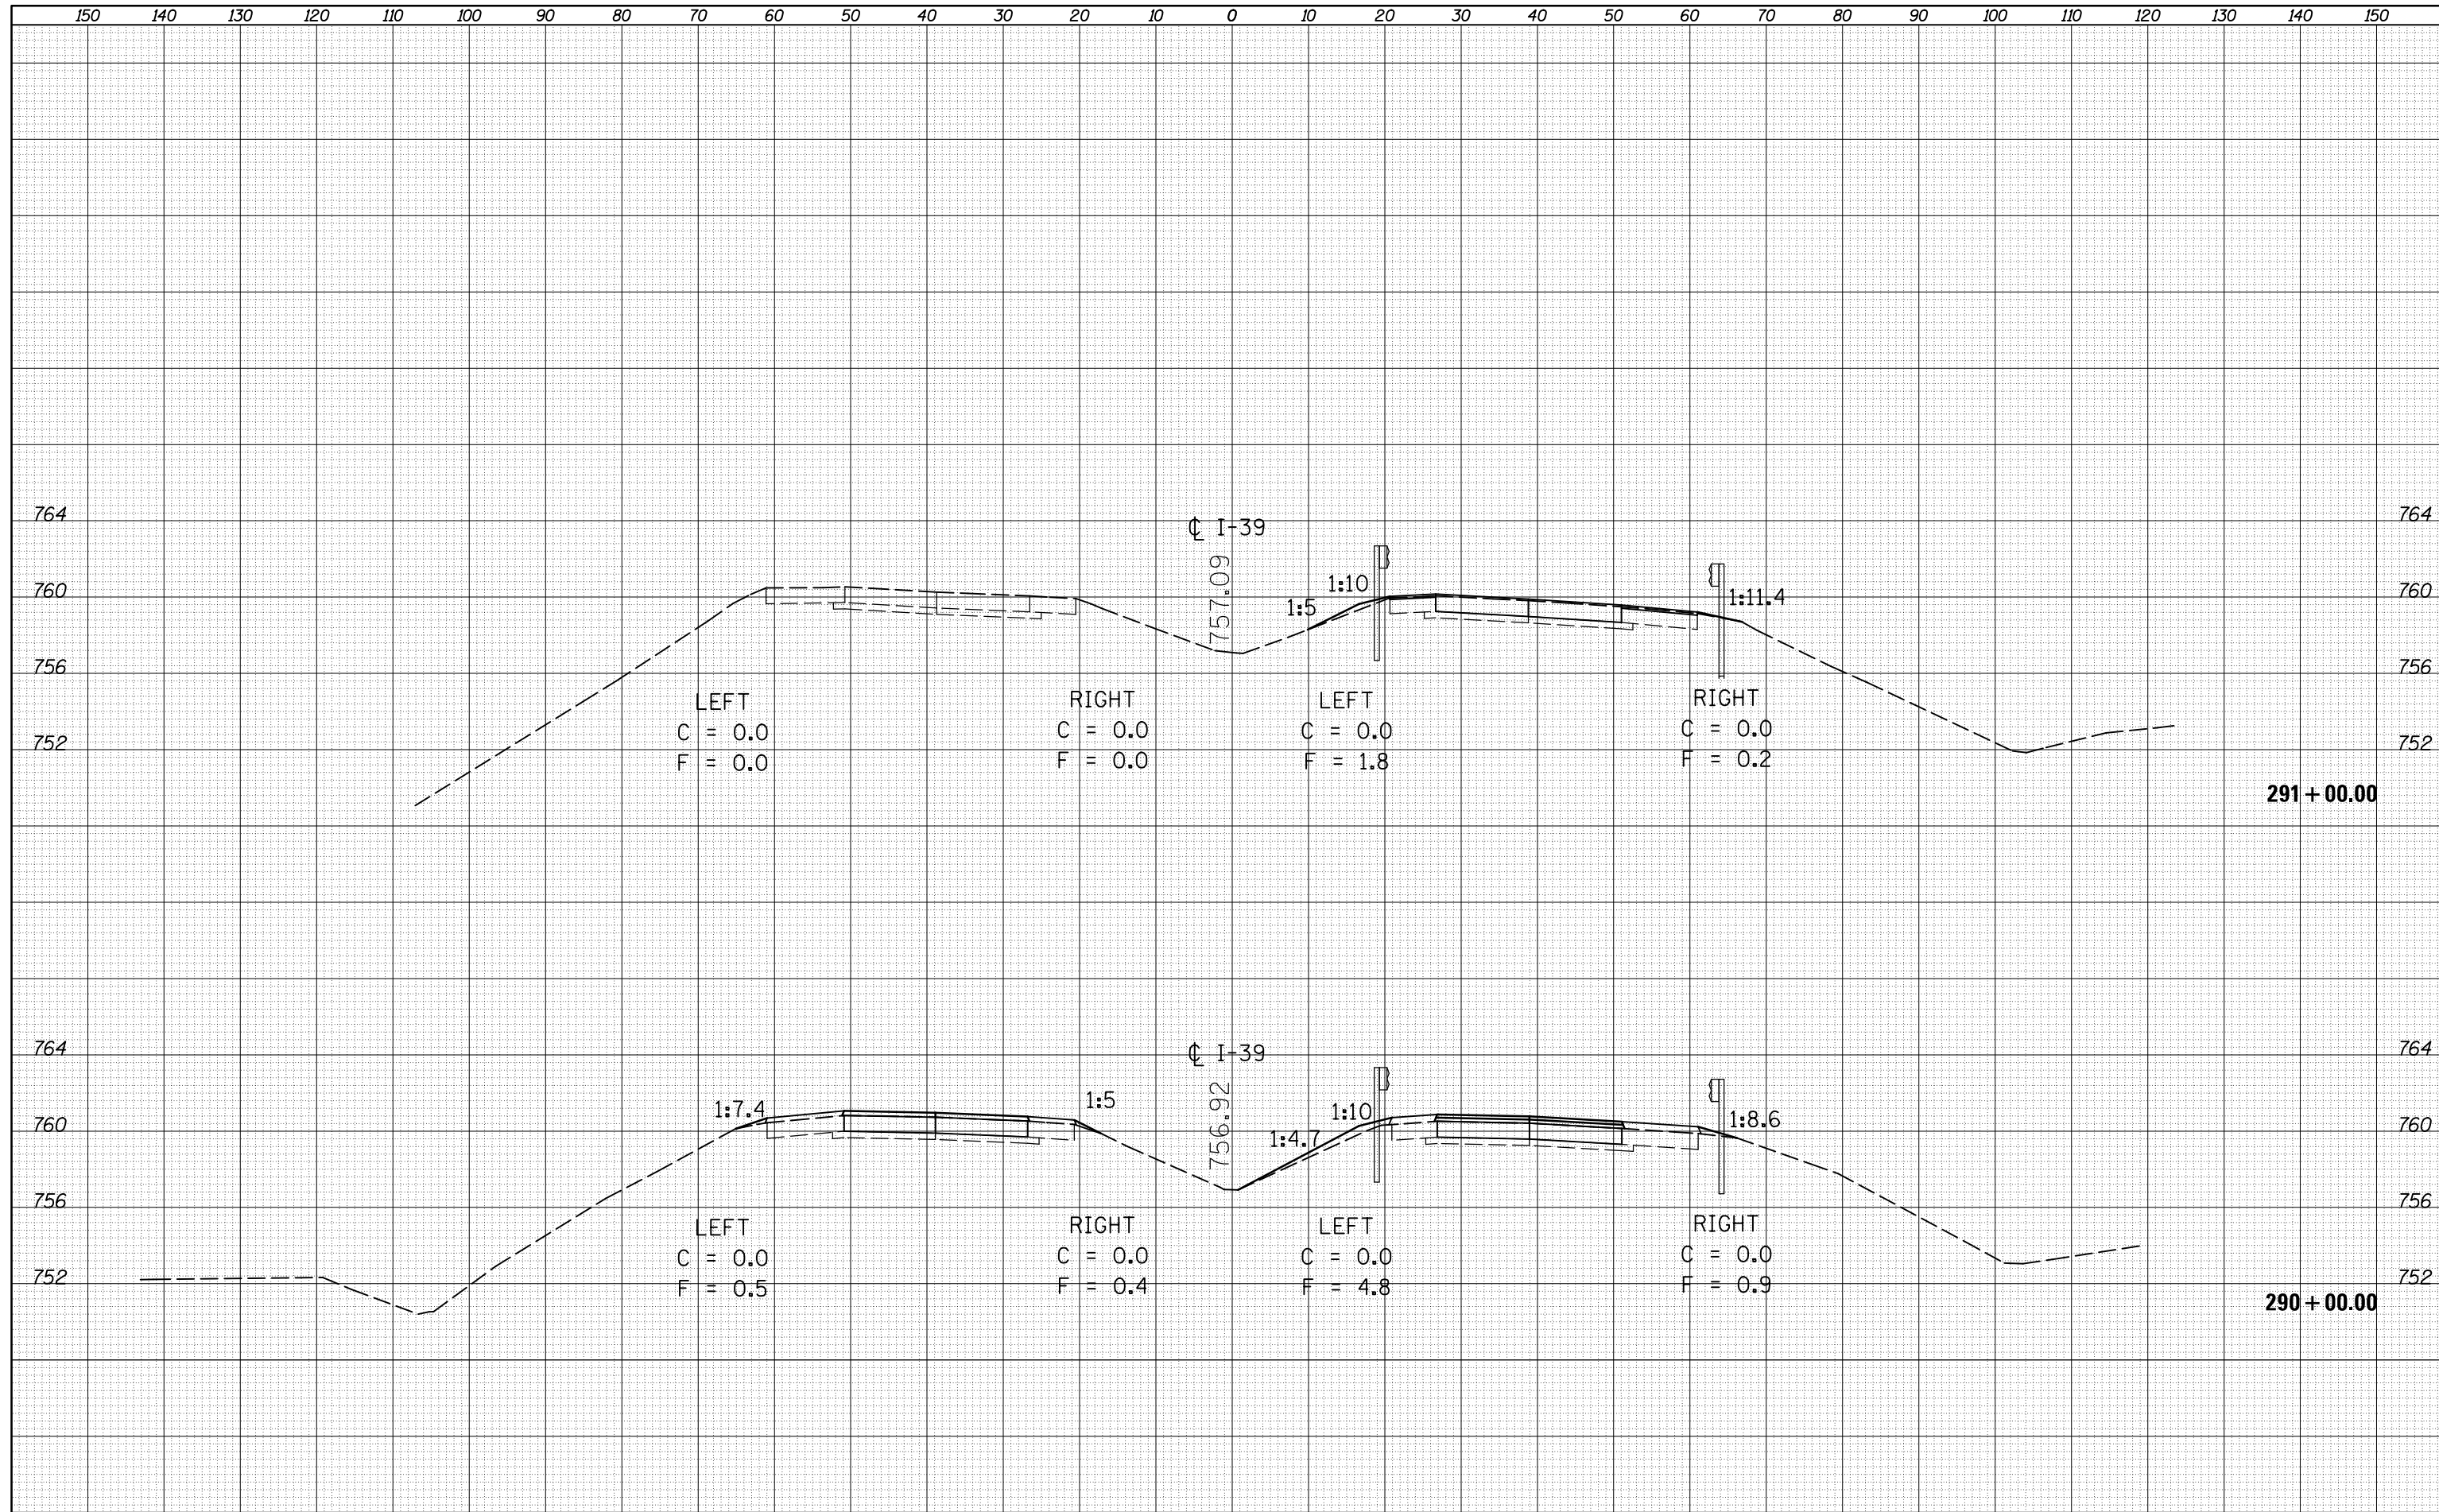

FILE NAME =	USER NAME = berganaj	DESIGNED -	REVISED -	STATE OF ILLINOIS DEPARTMENT OF TRANSPORTATION	CROSS SECTION SHEETS (I-39 - CRC SECTION)	F.A.I. RTE.	SECTION	COUNTY	TOTAL SHEETS	SHEET NO.
c:\pw_work\pwidot\berganaj\d8373050\0570A28-SH	T-XS-139_Location_2.dgn	DRAWN -	REVISED -			39	57(2,3)R	McLean	214	207
PLOT SCALE = 20.0000' / in.	CHECKED -	REVISED -	CONTRACT NO. 70A28							
MODELNAME	DATE = 3/18/2014	DATE -	REVISED -			SCALE:	SHEET 25 OF 31 SHEETS	STA. 290+00.00 TO STA. 291+00.00	ILLINOIS FED. AID PROJECT	