


GEORGETOWN
OAKWOOD
DANVILLE
NEWELL
ROSS

1

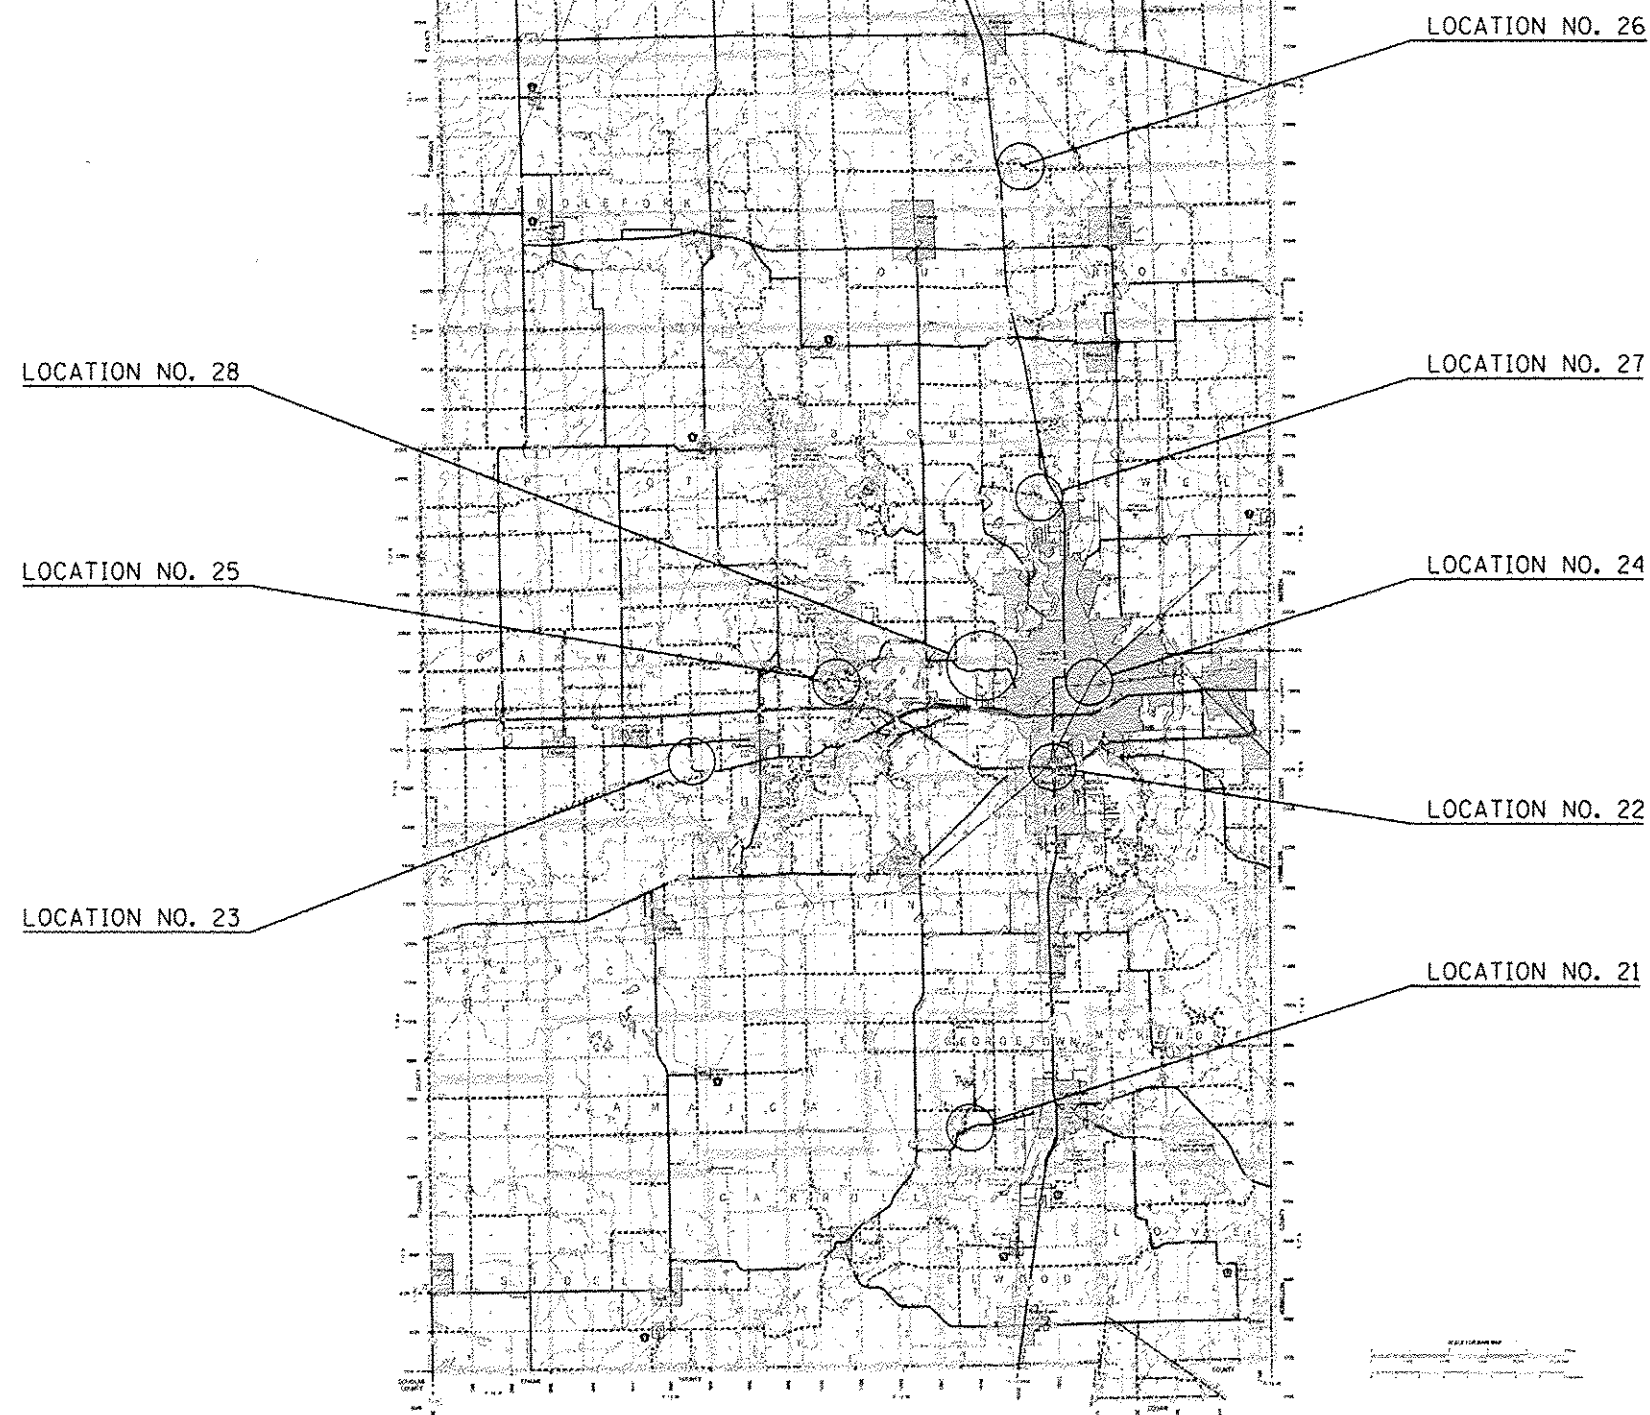

△ REVISED 6-2-14

FILE NAME =	USER NAME = cmarlockjd	DESIGNED =	REVISED =	STATE OF ILLINOIS DEPARTMENT OF TRANSPORTATION	VERMILION COUNTY LOCATION MAP	F.A. RTE.	SECTION	COUNTY	TOTAL SHEETS	SHEET NO.
c:\pwworking\cmarlockjd\20302055\1070A62-sht-location_maps.dgn	DRAWN =	REVISED =	VAR.			*	VARIOUS	22	11	
PLOT SCALE = 40.0000' = 1".	CHECKED =	REVISED =	* 05 CURVE SIGNING 2014-1			CONTRACT NO. 70A62				
PLOT DATE = 3/20/2014	DATE =	REVISED =	ILLINOIS FED. AID PROJECT							
MODEL NAME =				SCALE:	SHEET 1 OF 3 SHEETS	STA.	TO STA.			