



TOWNSHIPS
ARCOLA


DOUGLAS COUNTY LOCATIONS

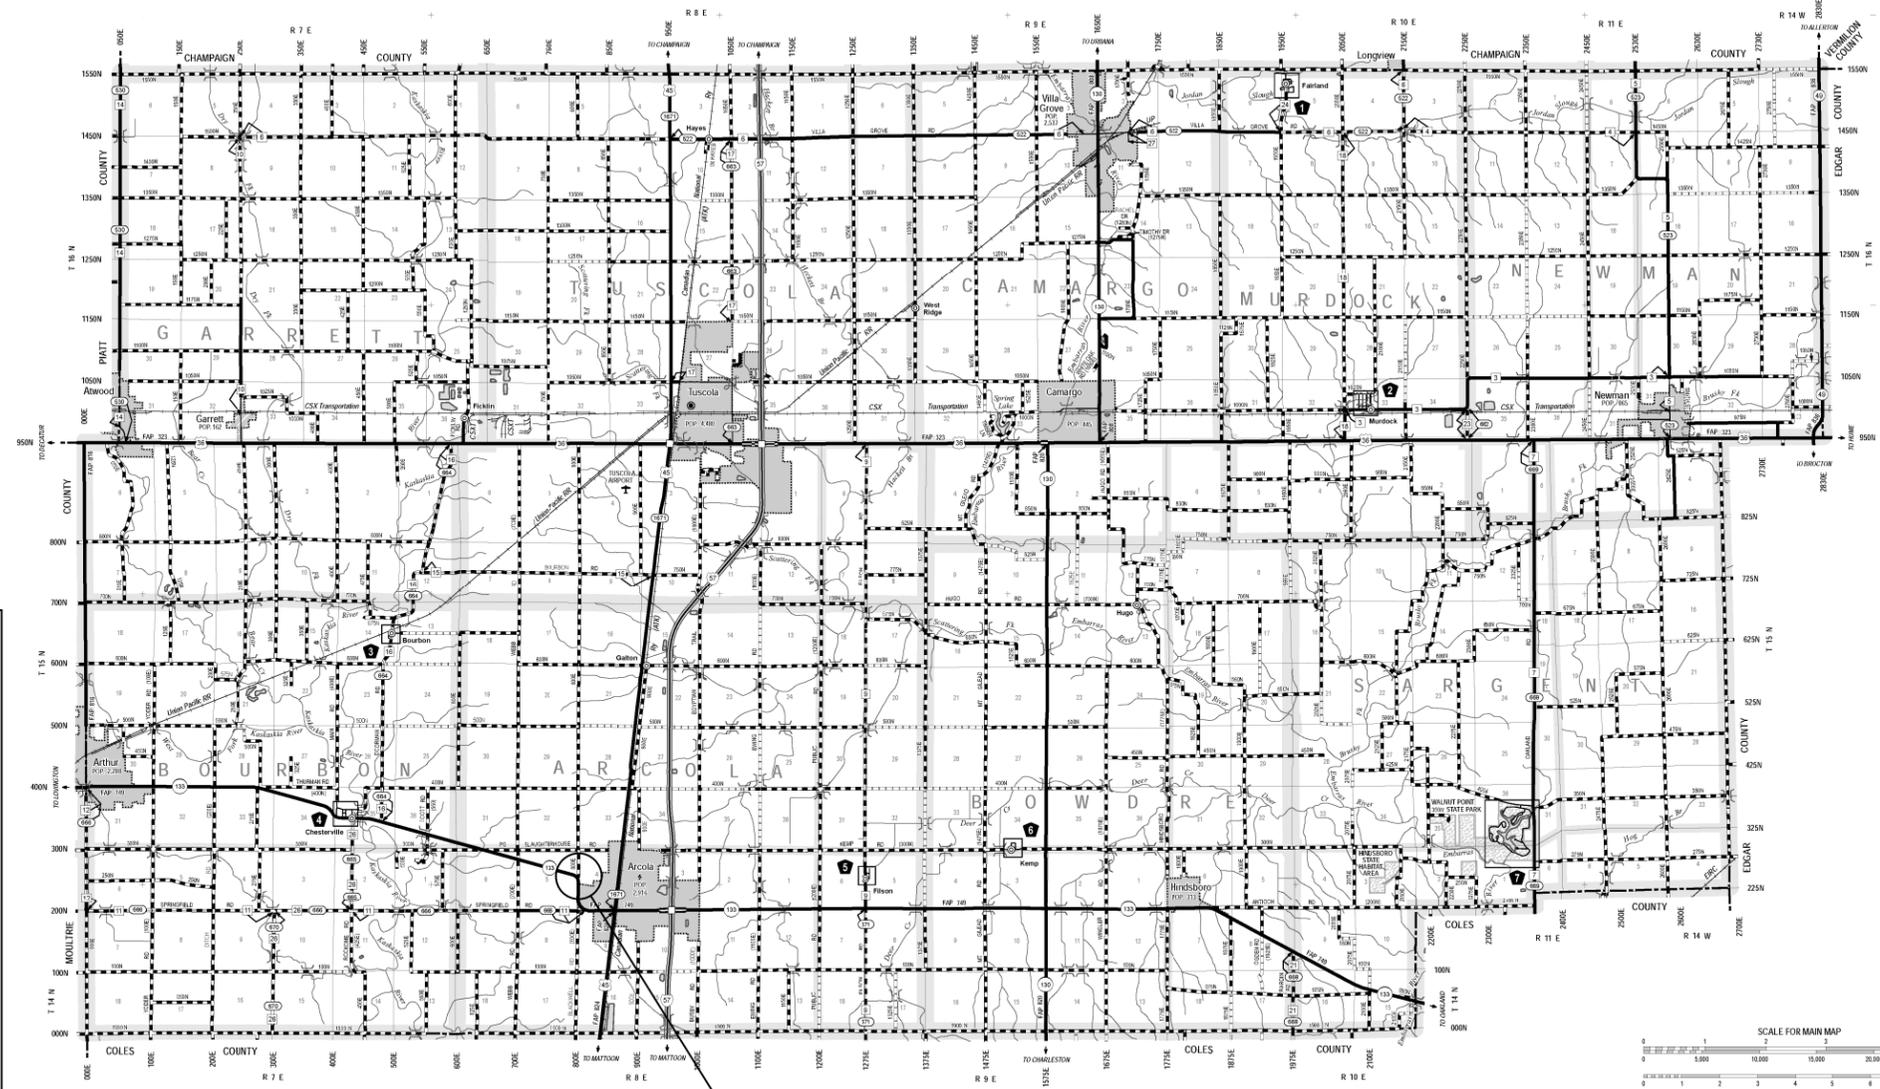

LOCATION NO. 11
FAS 749 (IL 133)

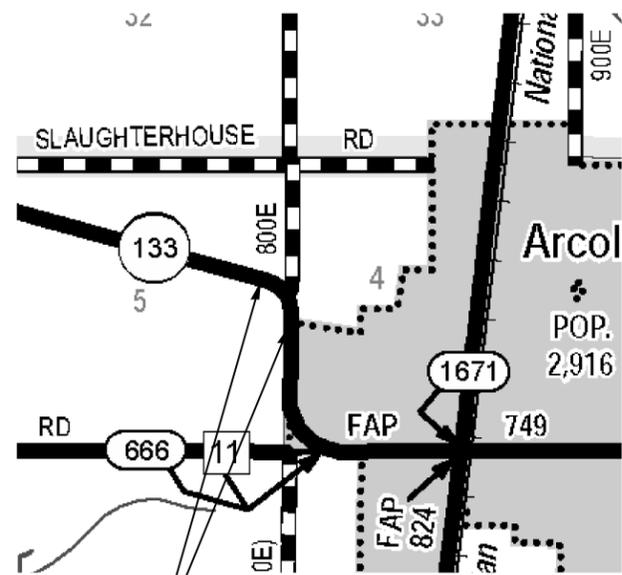

LOCATION NO. 11

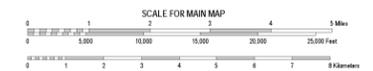

FILE NAME =	USER NAME = ceerlockjd	DESIGNED -	REVISED -
c:\pw\work\p\idot\ceerlockjd\0382855\0570A62-sht-Location_Maps.dgn		DRAWN -	REVISED -
	PLOT SCALE = 40.0000' / in.	CHECKED -	REVISED -
\$MODELNAME\$	PLOT DATE = 3/20/2014	DATE -	REVISED -

STATE OF ILLINOIS
DEPARTMENT OF TRANSPORTATION

DOUGLAS COUNTY LOCATION MAP

SCALE: SHEET 1 OF 1 SHEETS STA. TO STA.

F.A. RTE.	SECTION	COUNTY	TOTAL SHEETS	SHEET NO.
VAR.	•	VARIOUS	22	7
• D5 CURVE SIGNING 2014-1		CONTRACT NO. 70A62		
ILLINOIS FED. AID PROJECT				