


PIER #6
STA. 463+15.00

PIER #7
STA. 464+57.29


PIER #8
STA. 465+30.29

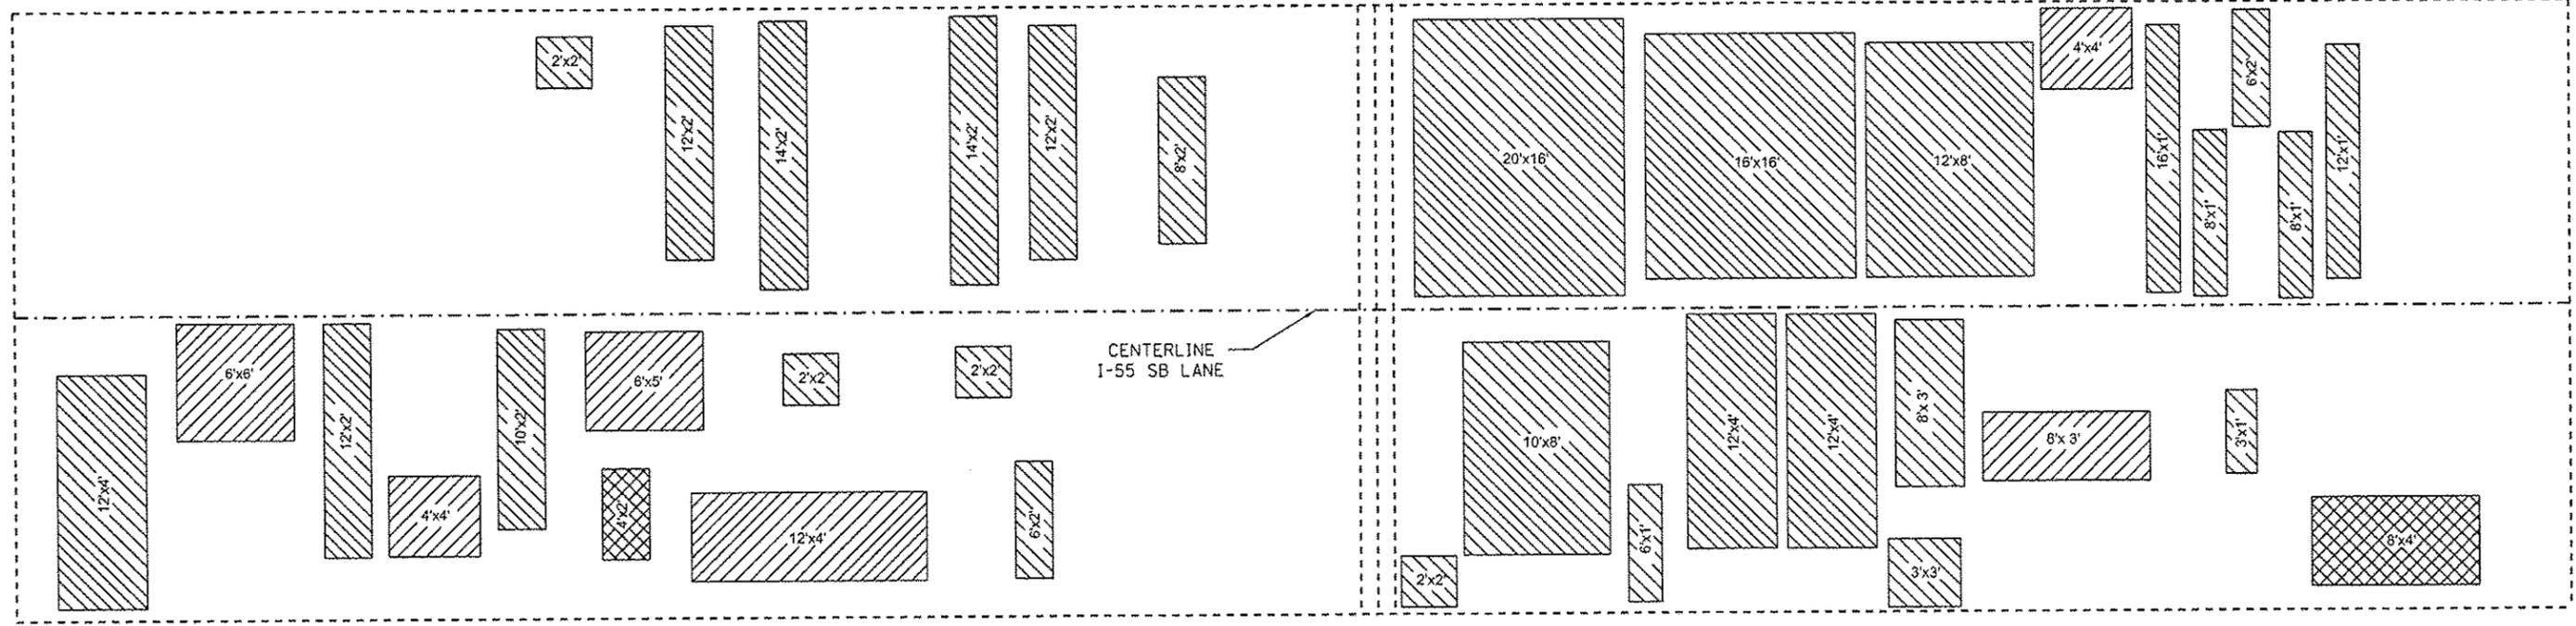

SPAN 7


SPAN 8

CENTERLINE
I-55 SB LANE

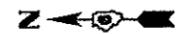

PIER #8
STA. 465+30.29

PIER #9
STA. 466+22.12

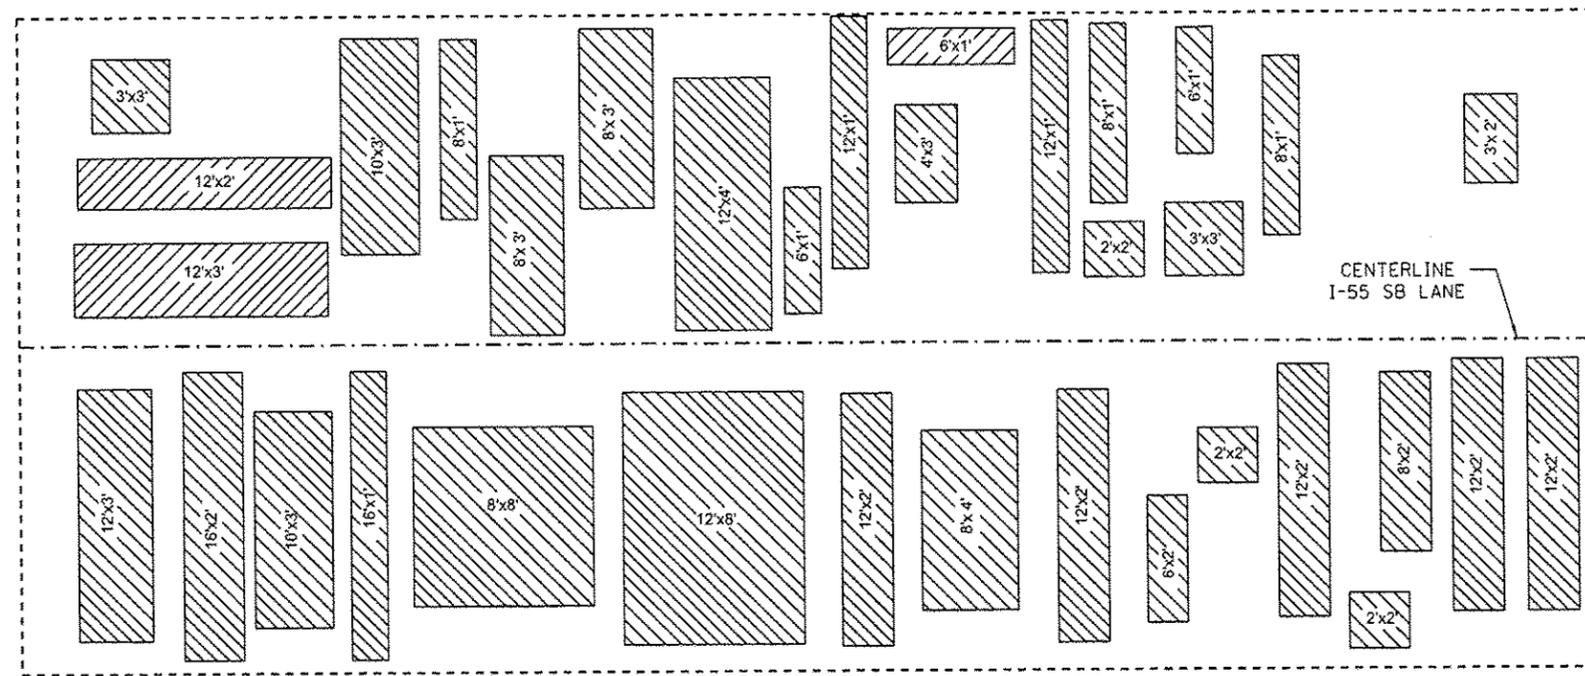

SPAN 9

CENTERLINE
I-55 SB LANE

  PARTIAL DEPTH PATCHING AREAS


DATE OF SURVEY 12/10/2013

SPAN 7 PARTIAL DEPTH PATCHING = 40.7 SQ YD

SPAN 8 PARTIAL DEPTH PATCHING = 110.0 SQ YD

SPAN 9 PARTIAL DEPTH PATCHING = 83.8 SQ YD

PAGE TOTAL = 234.5 SQ YD

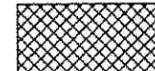 FULL DEPTH PATCHING AREAS

SPAN 7 & 8 FULL DEPTH PATCHING = 4.4 SQ YD

PAGE TOTAL = 4.4 SQ YD

FILE NAME *	USER NAME * dudleybm	DESIGNED -	REVISED -	STATE OF ILLINOIS DEPARTMENT OF TRANSPORTATION	SN 084-0019 PATCHING PLAN		F.A.I. RTE.	SECTION	COUNTY	TOTAL SHEETS	SHEET NO.			
DR\OPERATIONS\Bridges\plans\CAD\72084 - 0840019 & 0019 deck patching\plansheets\dgn		DRAWN - GLP, DMS	REVISED -		SCALE:	SHEET 3	OF 4 SHEETS	STA.	TO STA.	55	(84-2-2) 1-4	SANGAMON	28	23
Default		CHECKED -	REVISED -								CONTRACT NO. 72084			
		DATE -	REVISED -		ILLINOIS FED. AID PROJECT									