


LOCATION "A"

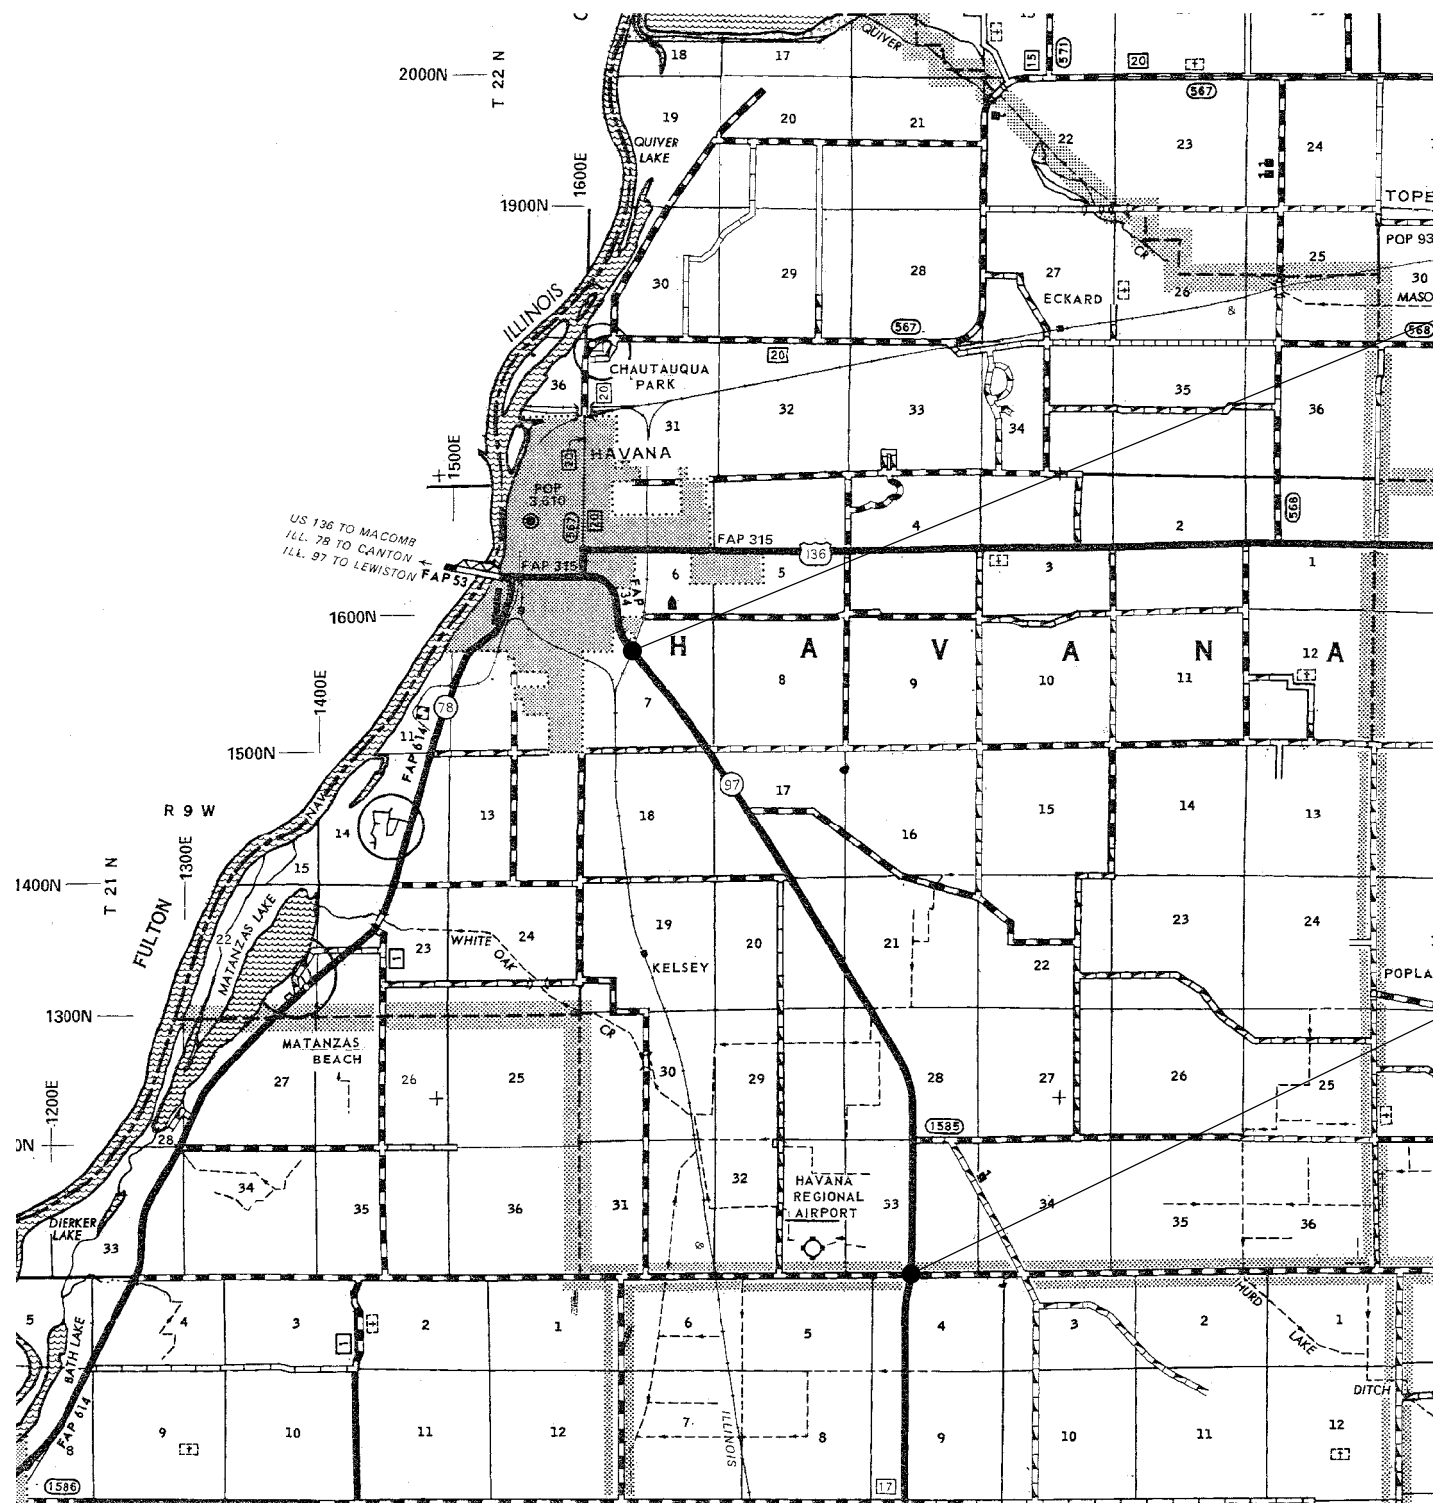

BEGIN PROPOSED PAVEMENT PATCHING

END PROPOSED PAVEMENT PATCHING

MASON COUNTY

NOTE:
NO WORK SHALL BE DONE WITHIN
50' OF THE RAIL ROAD TRACKS

FILE NAME =	USER NAME = sparksgw	DESIGNED -	REVISED -	STATE OF ILLINOIS DEPARTMENT OF TRANSPORTATION	PLAN SHEETS FAP 67/34 (IL 97)				F.A.P. RTE.	SECTION	COUNTY	TOTAL SHEETS	SHEET NO.	
Default	et:\pw\work\p\idot\sparksgw\10387577\0672H03-sht-plan.dgn	DRAWN -	REVISED -		SCALE:	SHEET	OF	SHEETS	STA.	TO	STA.	MASON	6	5
	PLOT SCALE = 100.0000' / in.	CHECKED -	REVISED -									CONTRACT NO. 72H03		
	PLOT DATE = Apr-11-2014 11:21:05AM	DATE -	REVISED -									ILLINOIS FED. AID PROJECT		