


Match Line Station 130+25  
See Traffic Signal Sheet No. 16

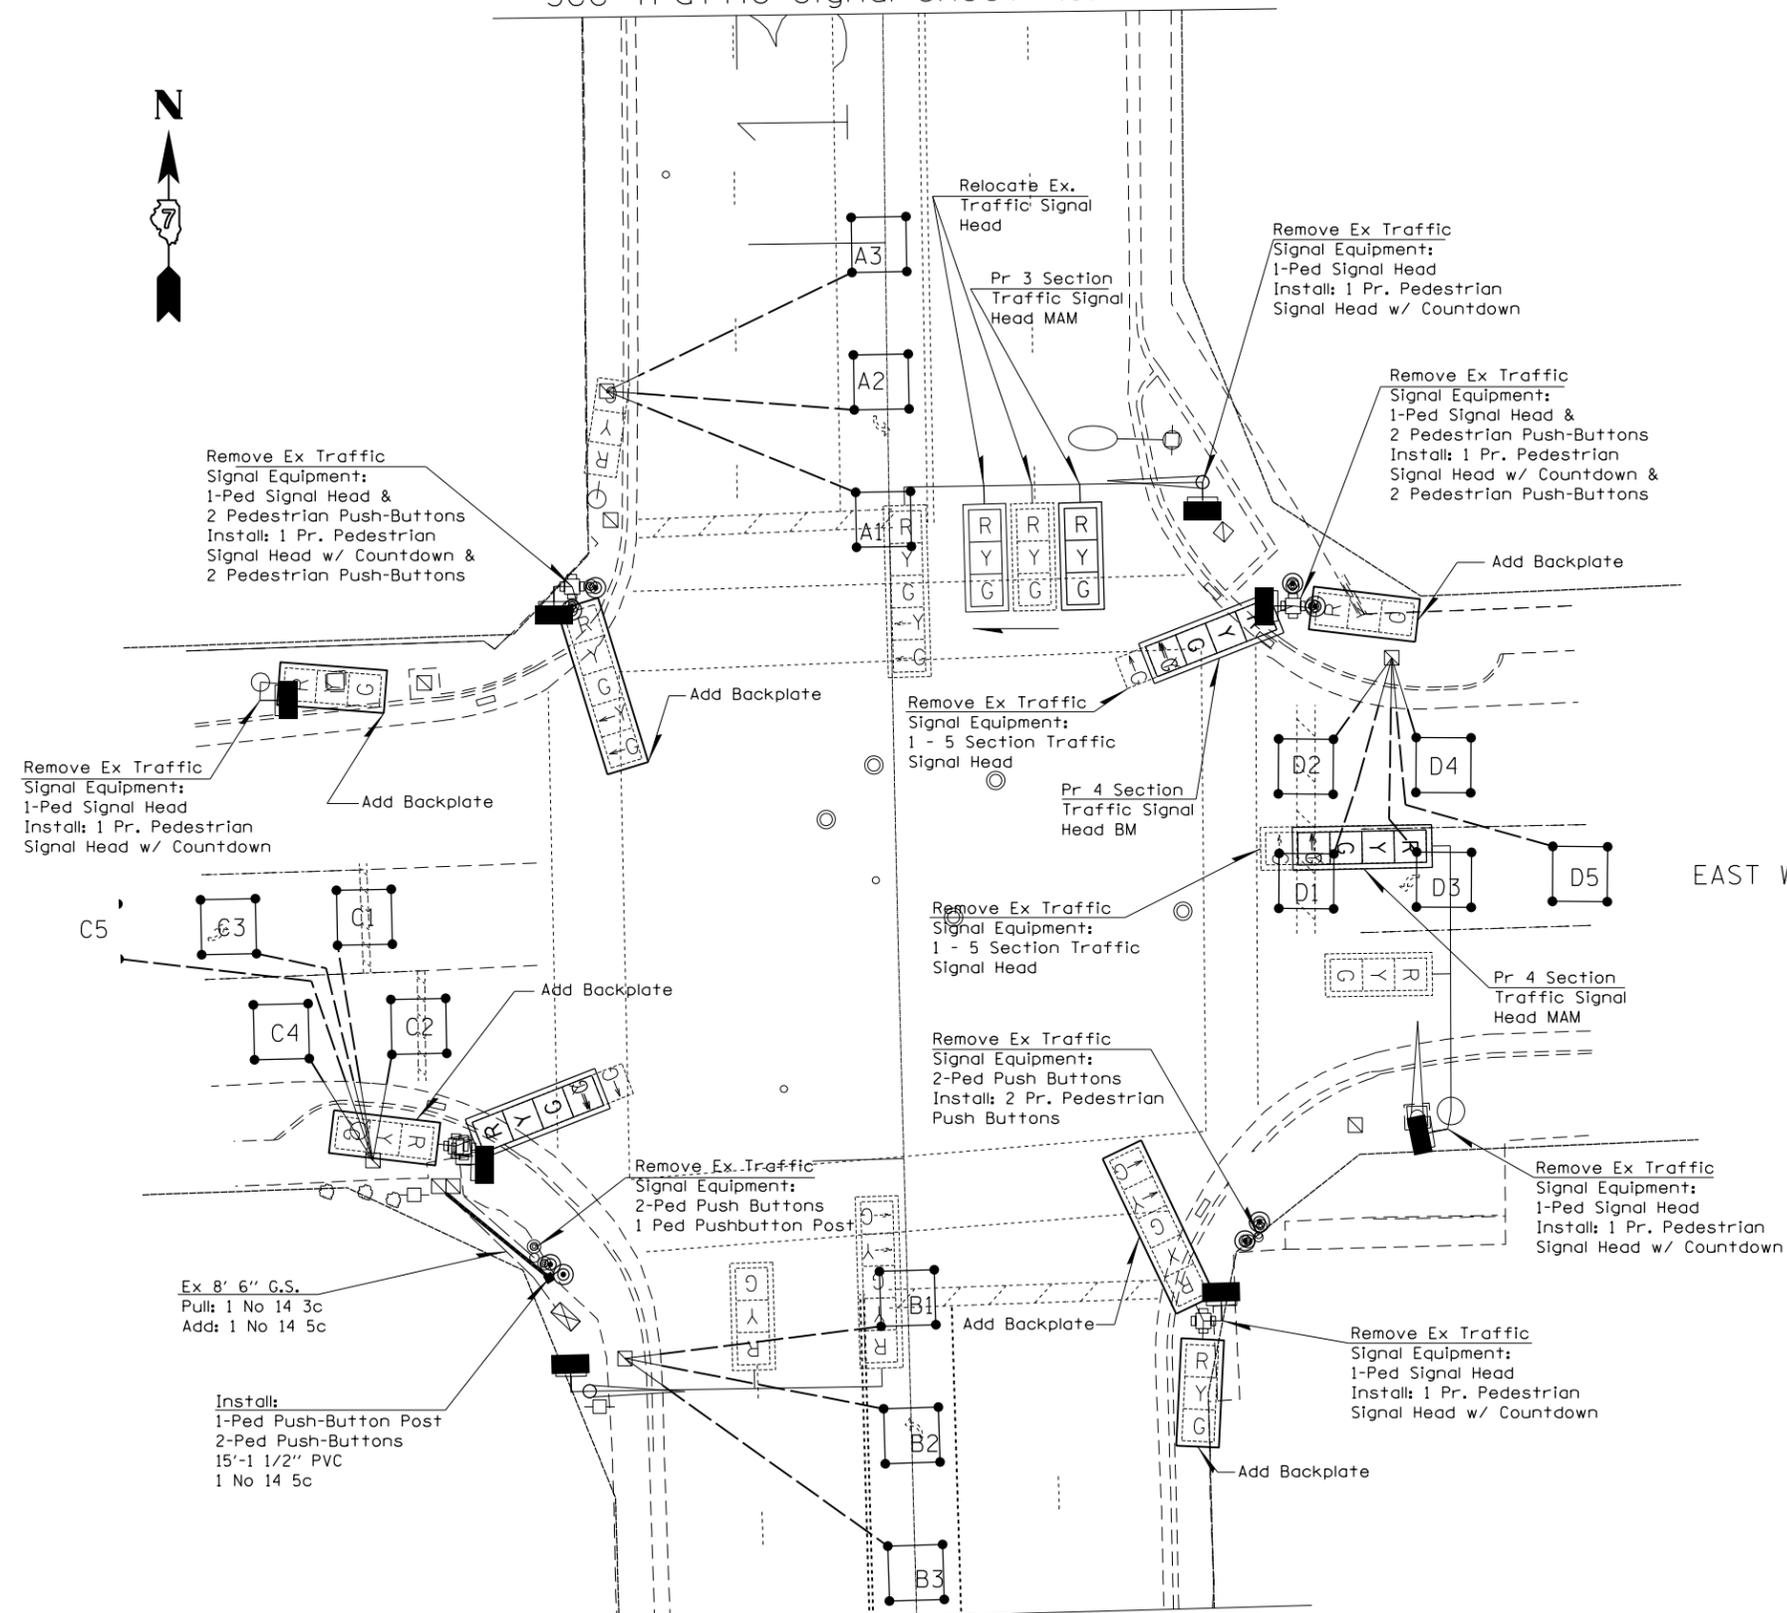

**BILL OF MATERIALS**  
**ILL 105 & EAST WOOD STREET**

ITEM	UNIT	QUANTITY
UNDERGROUND CONDUIT, PVC, 1 1/2" DIA.	FOOT	15.0
ELECTRIC CABLE IN CONDUIT, SIGNAL, NO 14 5C	FOOT	48.0
PEDESTRIAN PUSH-BUTTON POST	EACH	1.0
DRILL EXISTING HANDHOLE	EACH	1.0
SIGNAL HEAD, POLYCARBONATE, LED, 1-FACE, 3-SECTION, MAST ARM MOUNTED	EACH	1.0
SIGNAL HEAD, POLYCARBONATE, LED, 1-FACE, 4-SECTION, BRACKET MOUNTED	EACH	2.0
SIGNAL HEAD, POLYCARBONATE, LED, 1-FACE, 4-SECTION, MAST ARM MOUNTED	EACH	1.0
PEDESTRIAN SIGNAL HEAD, POLYCARBONATE, LED, 1-FACE, BRACKET MOUNTED WITH COUNT DOWN TIMER	EACH	8.0
TRAFFIC SIGNAL BACKPLATE, FORMED PLASTIC	EACH	10.0
DETECTOR LOOP, TYPE 1	FOOT	877.0
PEDESTRIAN PUSH BUTTON	EACH	8.0
RELOCATE EXISTING SIGNAL HEAD	EACH	1.0
REMOVE EXISTING CABLE FROM CONDUIT	FOOT	43.0
REMOVE TRAFFIC SIGNAL EQUIPMENT	EACH	1.0

EAST WOOD ST.

Match Line Station 128+50  
See Traffic Signal Sheet No. 16