


Match Line  
See Traffic Signal Sheet No. 18

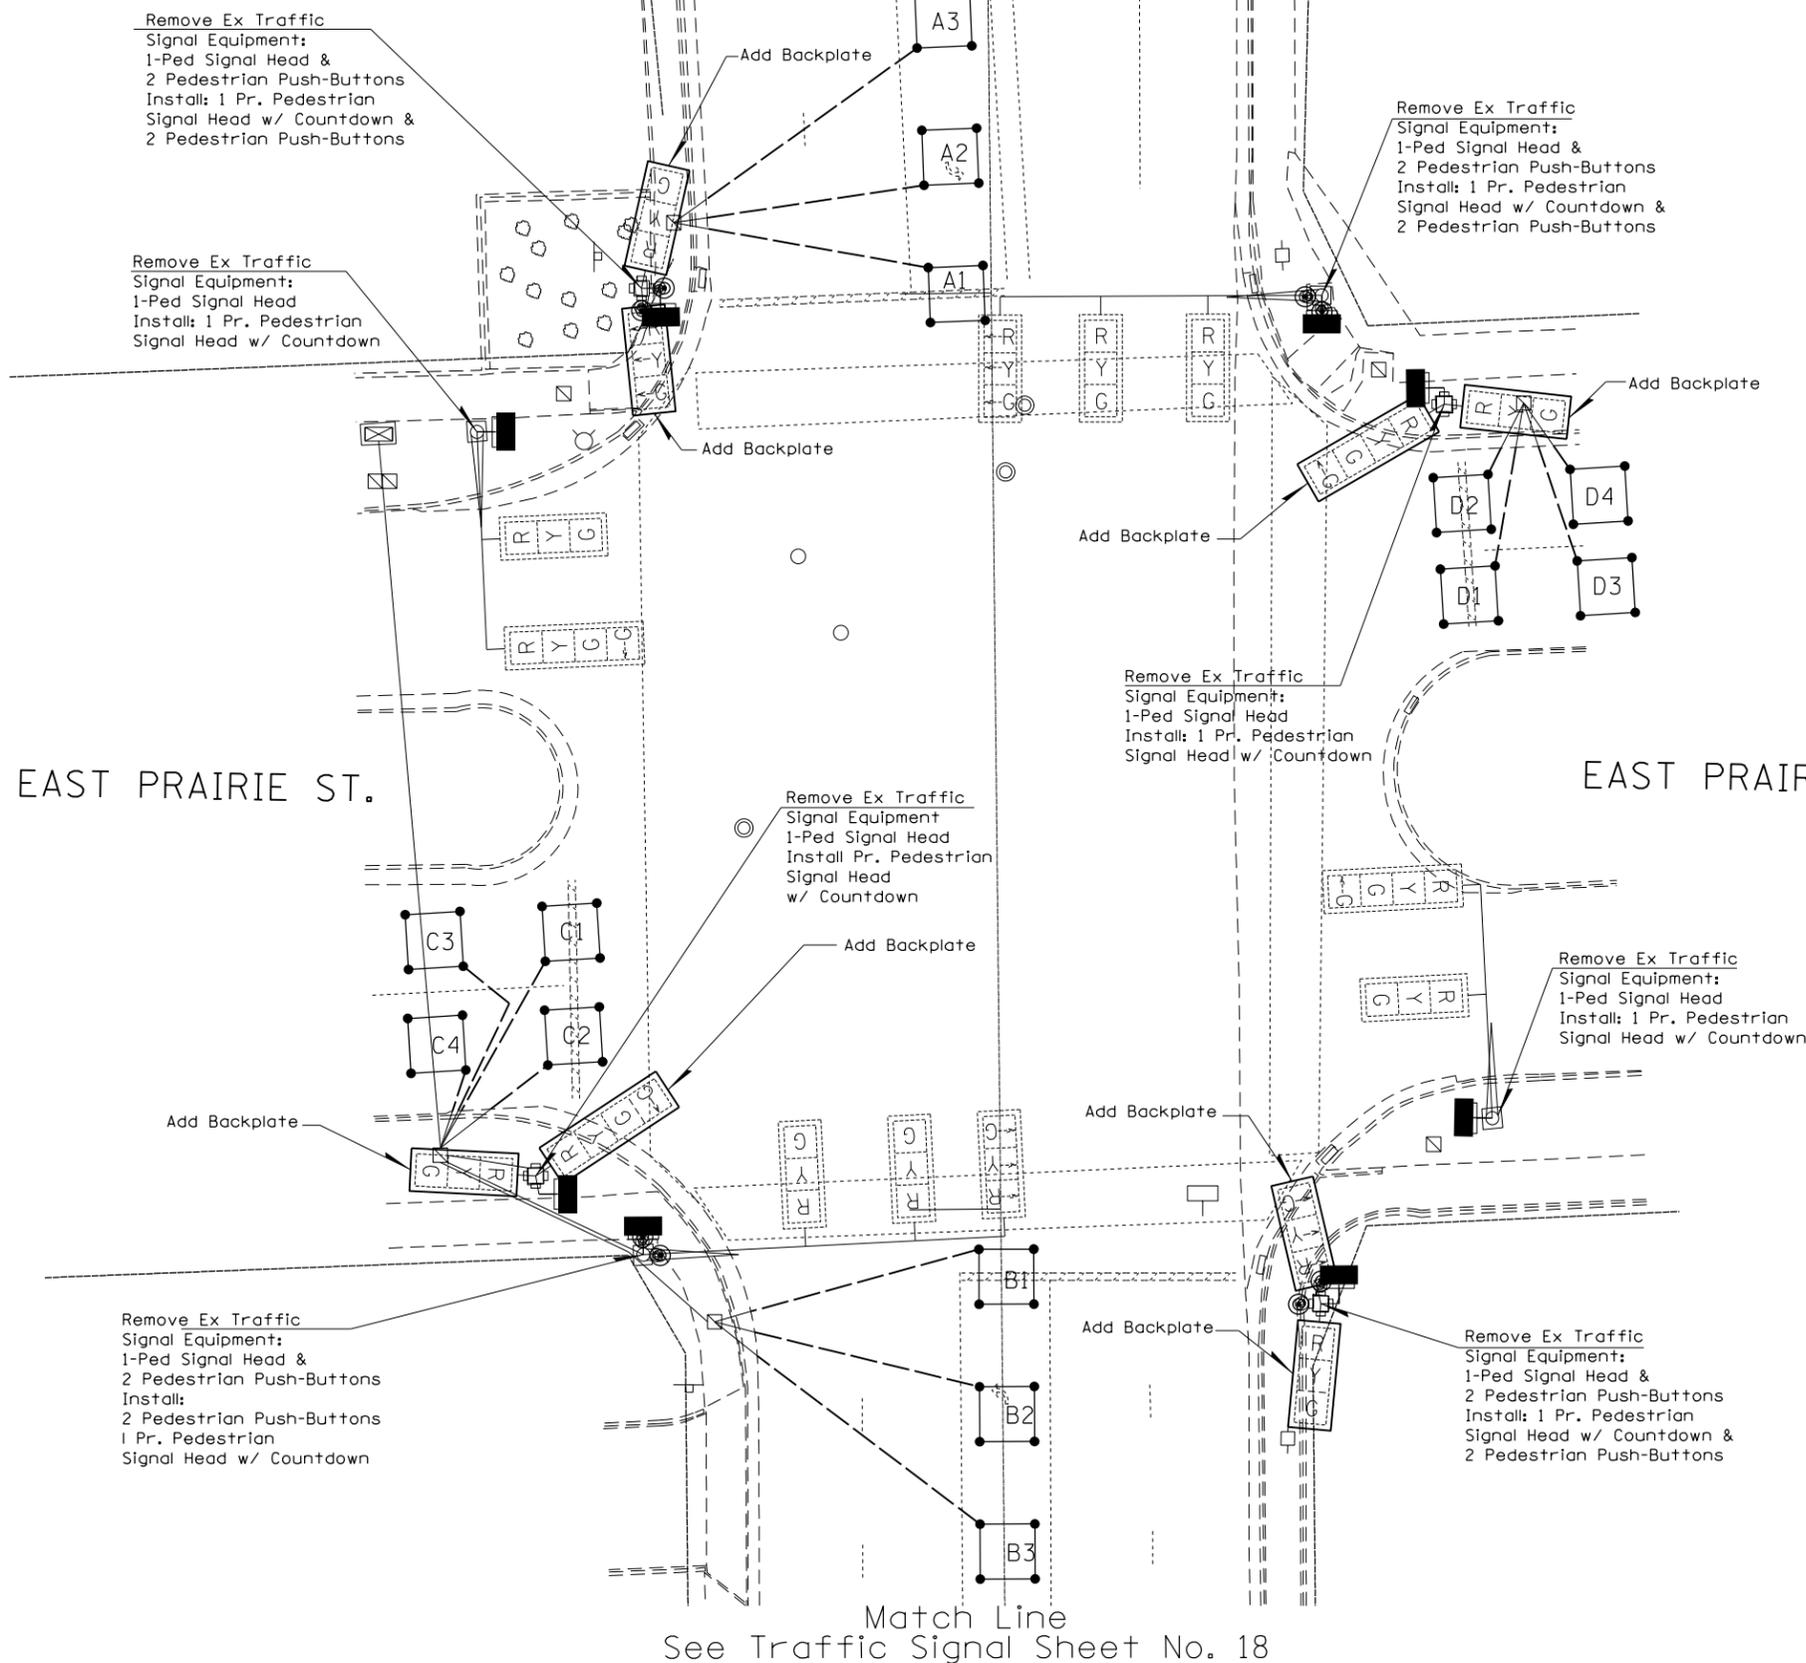

Match Line  
See Traffic Signal Sheet No. 18

BILL OF MATERIALS			
ILL 105 & EAST PRAIRIE STREET			
ITEM	UNIT	QUANTITY	
PEDESTRIAN SIGNAL HEAD, POLYCARBONATE, LED, 1-FACE, BRACKET MOUNTED WITH COUNT DOWN TIMER	EACH	8.0	
TRAFFIC SIGNAL BACKPLATE, FORMED PLASTIC	EACH	8.0	
DETECTOR LOOP, TYPE 1	FOOT	780.0	
PEDESTRIAN PUSH BUTTON	EACH	8.0	
REMOVE TRAFFIC SIGNAL EQUIPMENT	EACH	1.0	

FILE NAME =	USER NAME = steffenmk	DESIGNED -	REVISED -
ct:\pw\work\p\idot\steffenmk\d0187107\074475-TS-sht.dgn	4475-TS-sht.dgn	DRAWN -	REVISED -
Default	PLOT SCALE = 20.0000' / in.	CHECKED -	REVISED -
	PLOT DATE = 4/4/2014	DATE -	REVISED -

STATE OF ILLINOIS  
DEPARTMENT OF TRANSPORTATION

TRAFFIC SIGNAL PLANS  
INTERSECTION OF PRAIRIE STREET & DETECTOR LOOPS

SCALE: SHEET 17 OF 18 SHEETS STA. TO STA.

F.A.P. RTE.	SECTION	COUNTY	TOTAL SHEETS	SHEET NO.
712	128RS-4,148KRS-2	Macon	73	69
ILLINOIS FED. AID PROJECT			CONTRACT NO. 74475	