STATE OF ILLINOIS

DEPARTMENT OF TRANSPORTATION
DIVISION OF HIGHWAYS

PROPOSED HIGHWAY PLANS

F.A.P. ROUTE 320 (IL. RTE. 121)

SECTION D7 HMA RESURF 2015-4

ADT = 4,750 (2011)

FOR INDEX OF SHEETS, SEE SHEET NO. 2

)


)

)

)

RESURFACING MOULTRIE COUNTY C-97-070-14

> SULLIVAN ACCESS AREA

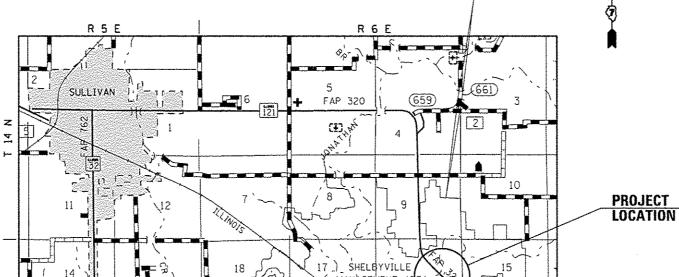

22

0 100 200 360 1 = 189 0 10 20 30 - 1" = 10' 0 50 100' 1" = 50' 0 50' 100' 1" = 40' 0 50' 100' - 1" = 30' 0 50' 100' - 1" = 20

FULL SIZE PLANS HAVE BEEN PREPARED USING STANDARD ENGINEERING SCALES. REDUCED SIZED PLANS WILL NOT CONFORM TO STANDARD SCALES. IN MAKING MEASUREMENTS ON REDUCED PLANS, THE ABOVE SCALES MAY BE USED.

J.U.L.I.E.
JOINT UTILITY LOCATION INFORMATION FOR EXCAVATION
1-800-892-0123
OR 811

PROJECT ENGINEER: TOM RONAN PROJECT MANAGER: TOM RONAN


PHONE: (217)-342-8320 CONTRACT NO. 74670

GROSS LENGTH = 6,143 FT. = 1.16 MILES

NET LENGTH = 5,647 FT. = 1 07 MILES

D-97-030-14



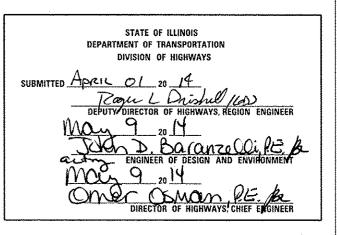

PRINTED BY THE AUTHORITY OF THE STATE OF ILLINOIS