

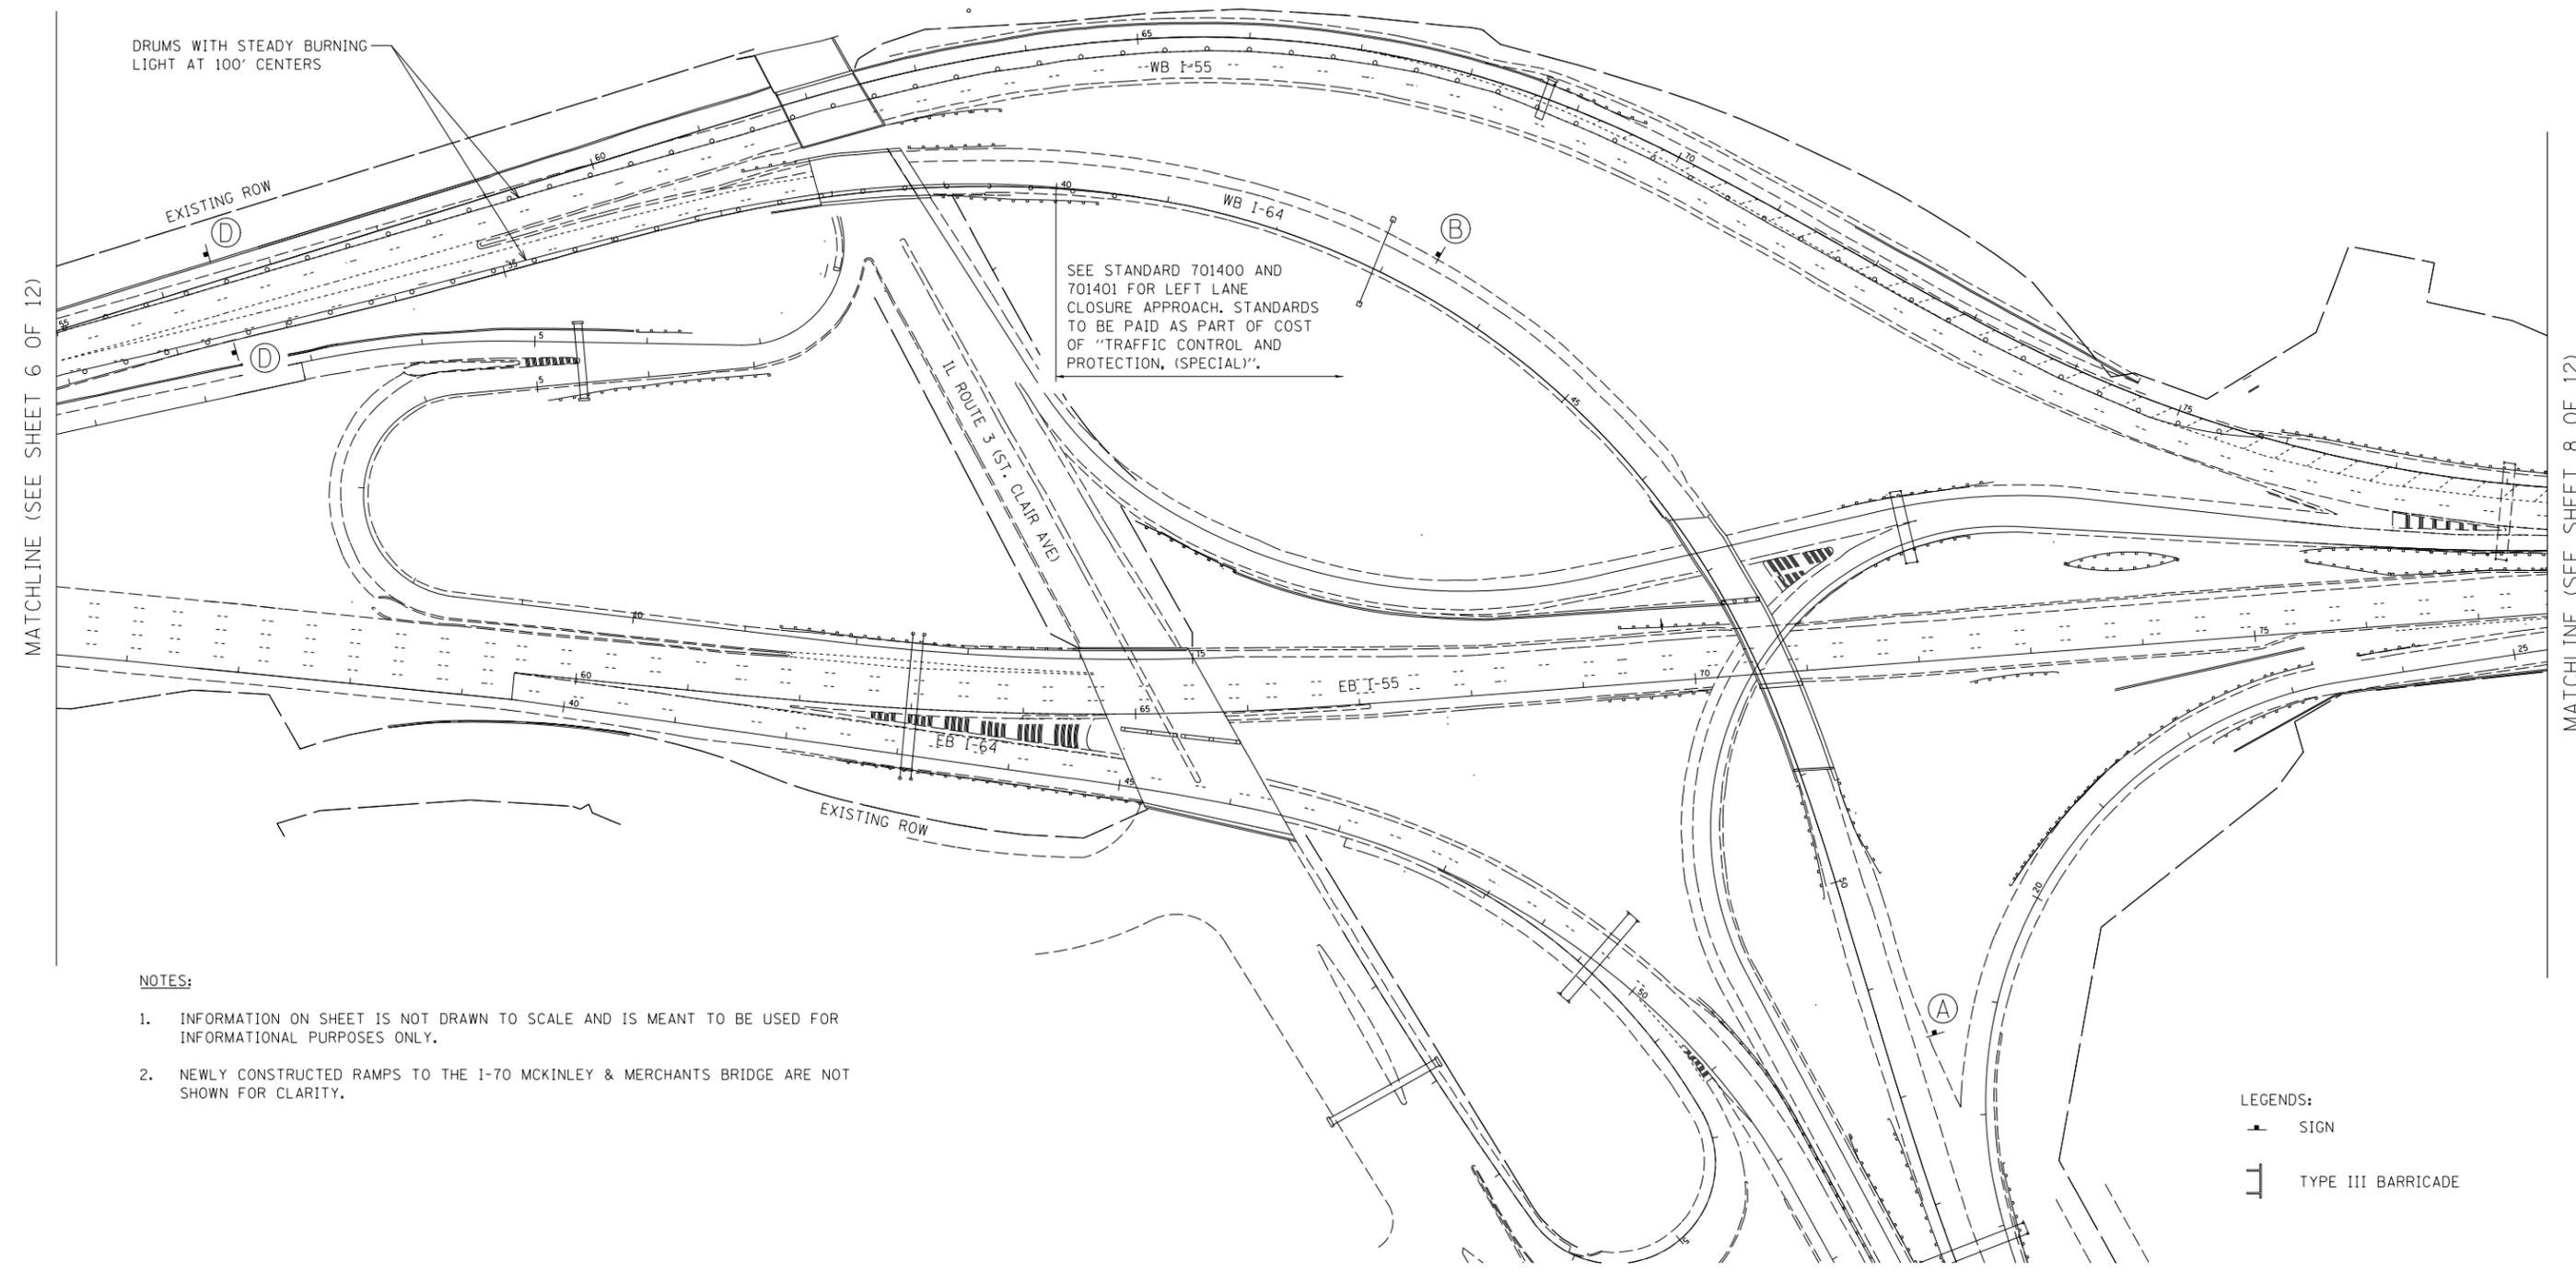


**SIGN LEGEND**

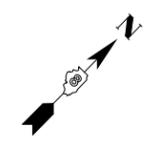

**NOTES:**

1. INFORMATION ON SHEET IS NOT DRAWN TO SCALE AND IS MEANT TO BE USED FOR INFORMATIONAL PURPOSES ONLY.
2. NEWLY CONSTRUCTED RAMPS TO THE I-70 MCKINLEY & MERCHANTS BRIDGE ARE NOT SHOWN FOR CLARITY.

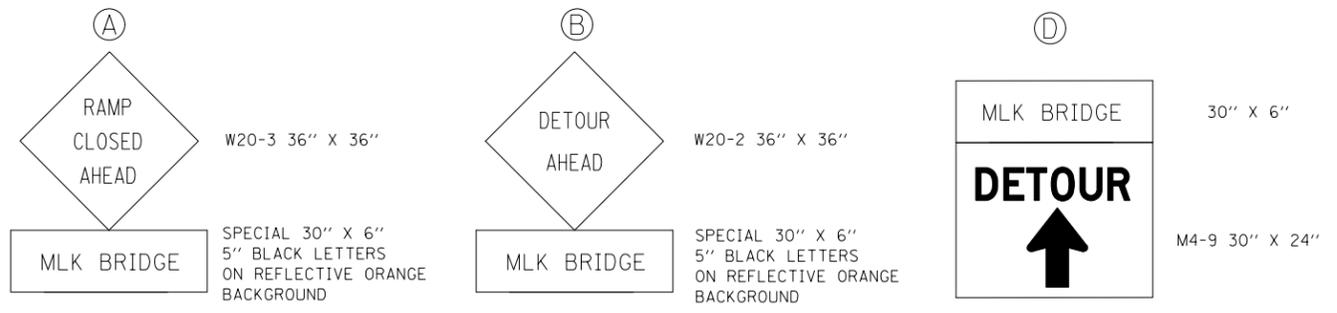

MATCHLINE (SEE SHEET 6 OF 12)

MATCHLINE (SEE SHEET 8 OF 12)



|                      |                |           |
|----------------------|----------------|-----------|
| USER NAME = #USER#   | DESIGNED - RC  | REVISED - |
| PLOT SCALE = #SCALE# | DRAWN - RC     | REVISED - |
| PLOT DATE = #DATE#   | CHECKED - GRE  | REVISED - |
|                      | DATE - 03/2014 | REVISED - |

**STATE OF ILLINOIS  
DEPARTMENT OF TRANSPORTATION**

**TRAFFIC CONTROL AND PROTECTION PLAN  
MLK BRIDGE OVER MISSISSIPPI RIVER**

SCALE: N.T.S. SHEET NO. 7 OF 12 SHEETS STA. 55+00.00 TO STA. 78+36.20

| F.A.P. RTE.        | SECTION    | COUNTY    | TOTAL SHEETS              | SHEET NO. |
|--------------------|------------|-----------|---------------------------|-----------|
| 799                | IBR, DRS-2 | ST. CLAIR | 156                       | 13        |
| CONTRACT NO. 76B03 |            |           | ILLINOIS FED. AID PROJECT |           |