




**SECTION A-A AT BENTS 2 AND 3-WEST SPAN**  
**SECTION B-B AT BENT W-EAST SPAN**

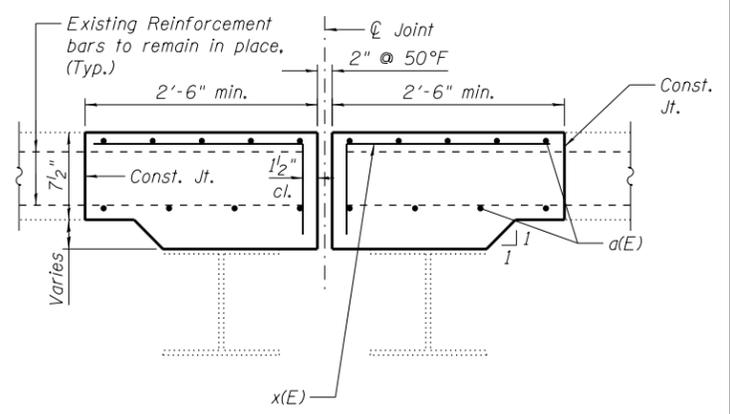

**SECTION C-C**

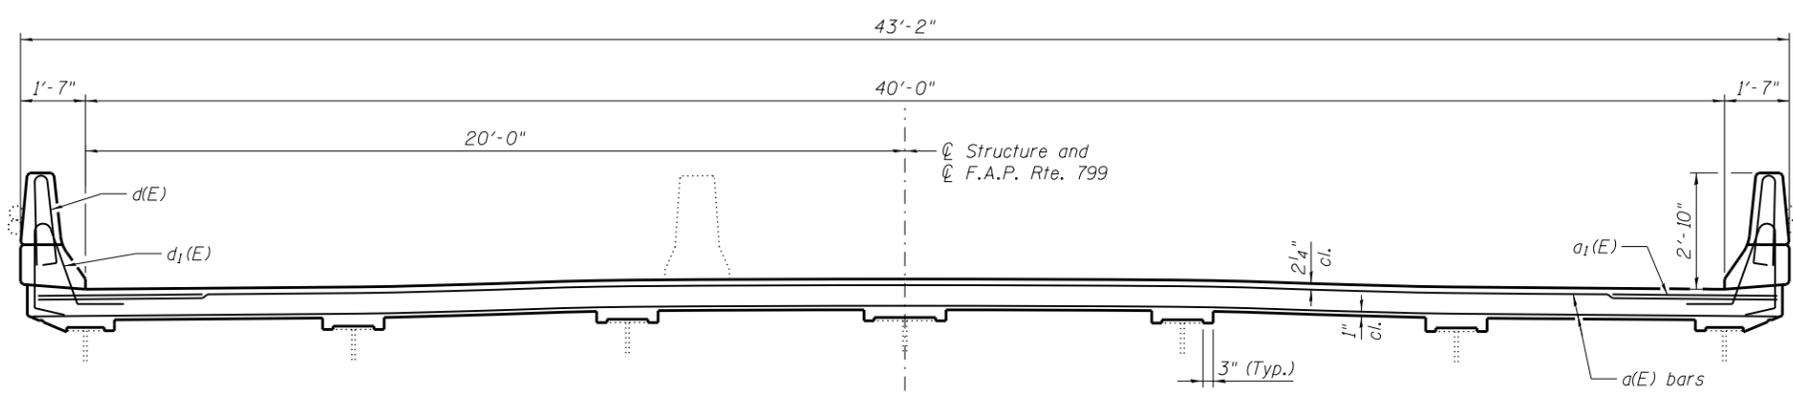

**SECTION A-A AT BENTS W-WEST SPAN, 17, 18, 22, 23, 27, AND 28**

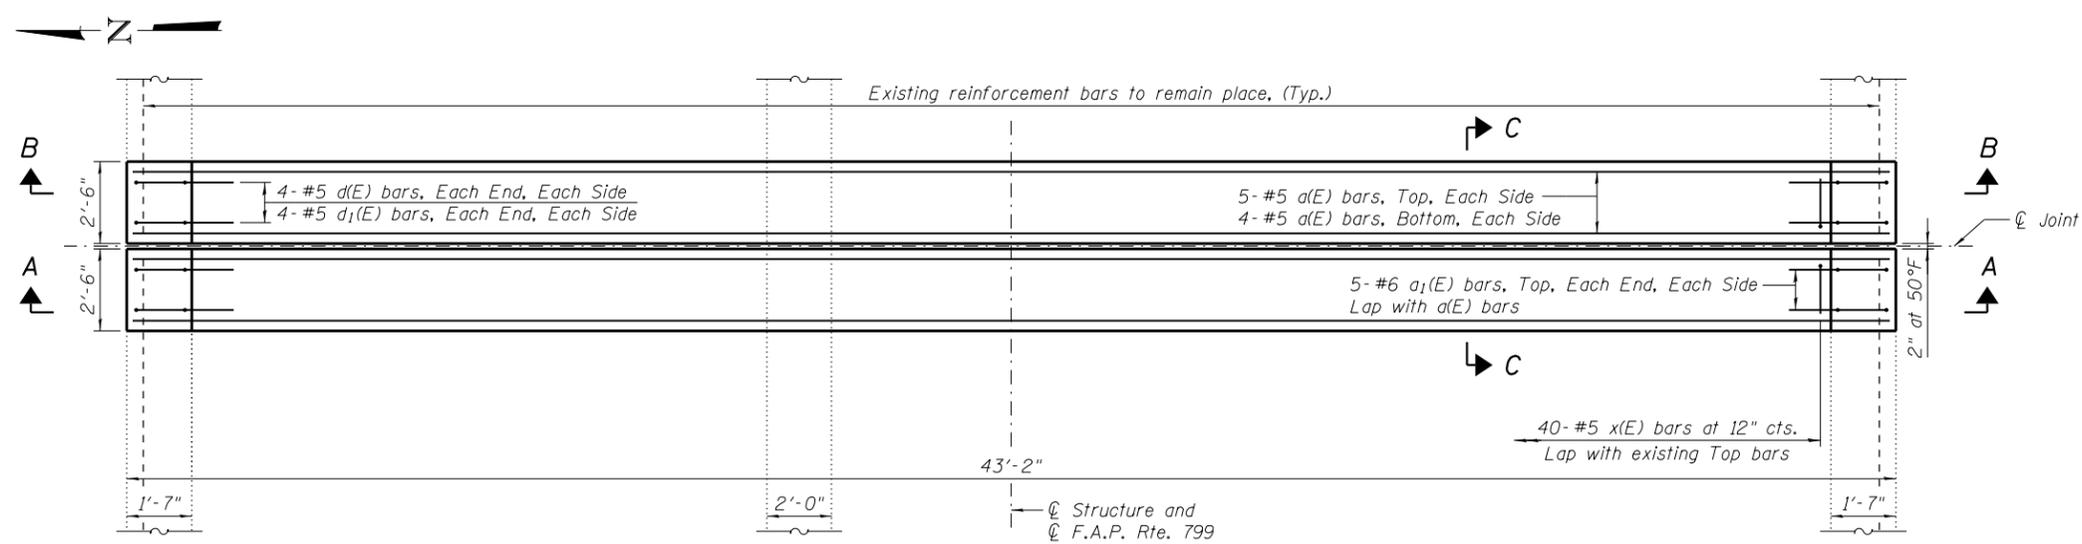

**PLAN AT BENT W, 2, 3-WEST SPAN, 17, 18, 22, 23, 27, AND 28**

Notes:  
 For notes, bar details and bill of material for joint replacement, see sheet S097 of S138.  
 Re-attach existing conduit to parapets. Cost included with Concrete Superstructure.

(Sheet 1 of 4)



USER NAME =	DESIGNED - JJA	REVISED -
FILE NAME =	CHECKED - TBP	REVISED -
PLOT SCALE =	DRAWN - AJF	REVISED -
PLOT DATE = 05/02/2014	CHECKED - VPT	REVISED -

**STATE OF ILLINOIS**  
**DEPARTMENT OF TRANSPORTATION**

**EXPANSION JOINT REPLACEMENT DETAILS**  
**S.N. 082-6001 MLK BRIDGE OVER MISSISSIPPI RIVER**

F.A.P. RTE. = 799	SECTION = IBR, DRS-2	COUNTY = ST. CLAIR	TOTAL SHEETS = 156	SHEET NO. = 112
CONTRACT NO. 76B03				

SHEET NO. S094 OF S138 SHEETS

ILLINOIS FED. AID PROJECT