

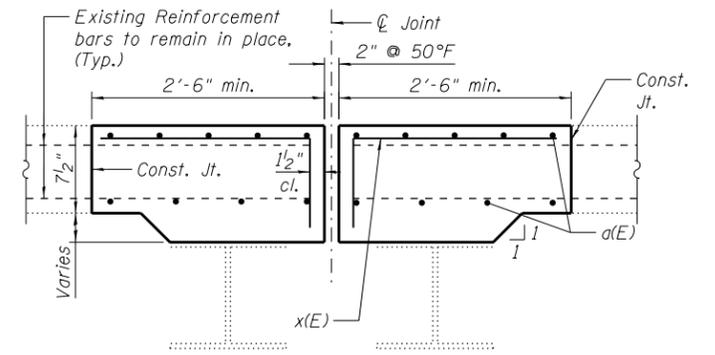


**SECTION A-A AT HINGE ON SPAN 6
AND SECTION B-B AT BENT 3-EAST SPAN**

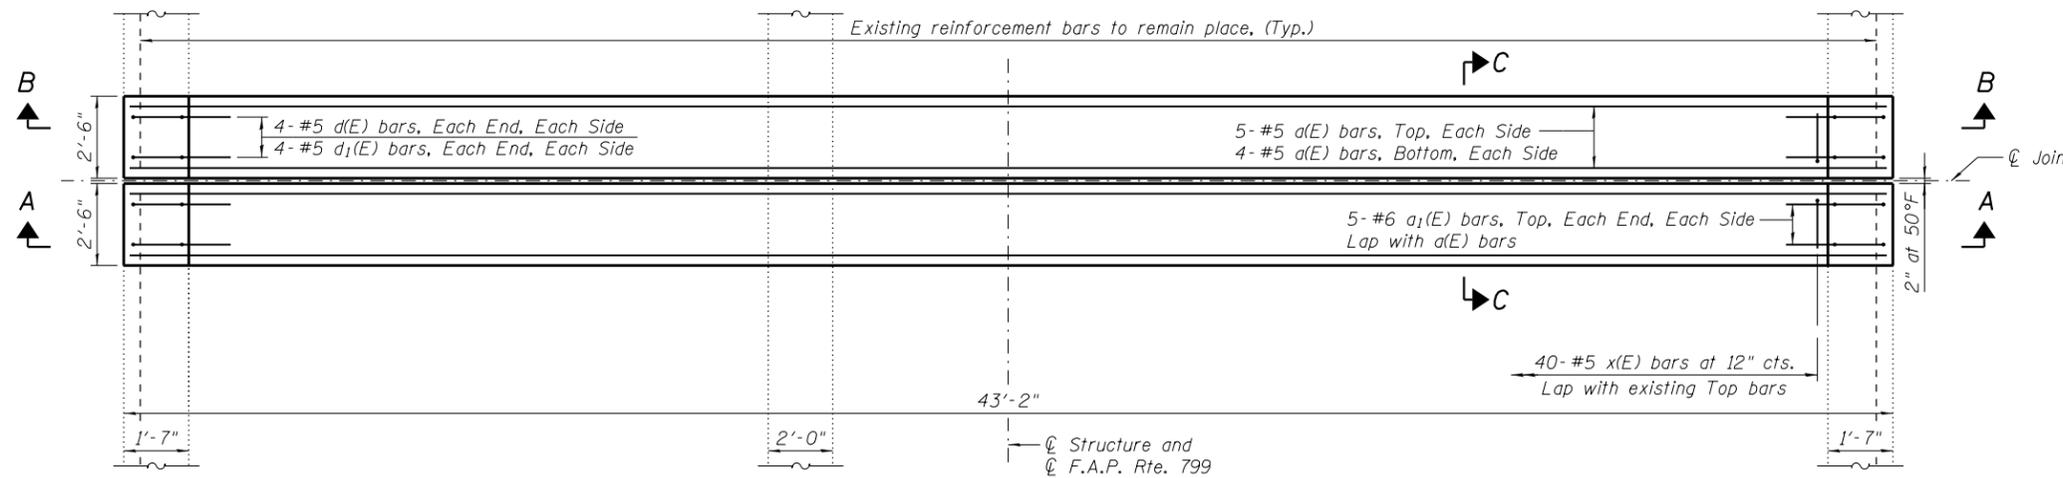

SECTION C-C

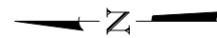

PLAN AT BENT 3-EAST SPAN AND HINGE ON SPAN 6

Notes:
For notes, bar details and bill of material for joint replacement, see sheet S097 of S138.
Re-attach existing conduit to parapets. Cost included with Concrete Superstructure.

(Sheet 2 of 4)