

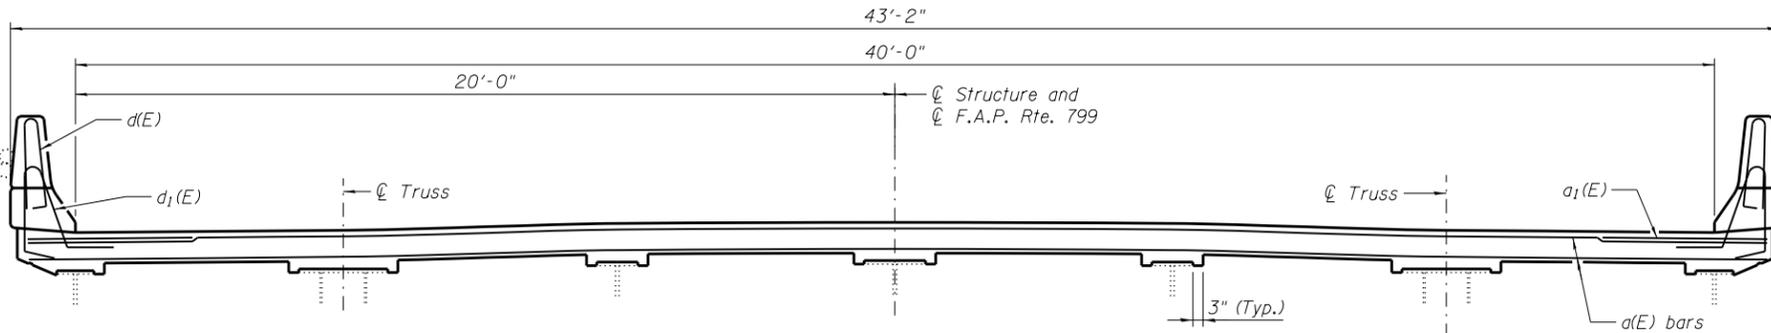



SECTION A-A AT PIER II-WEST SPAN

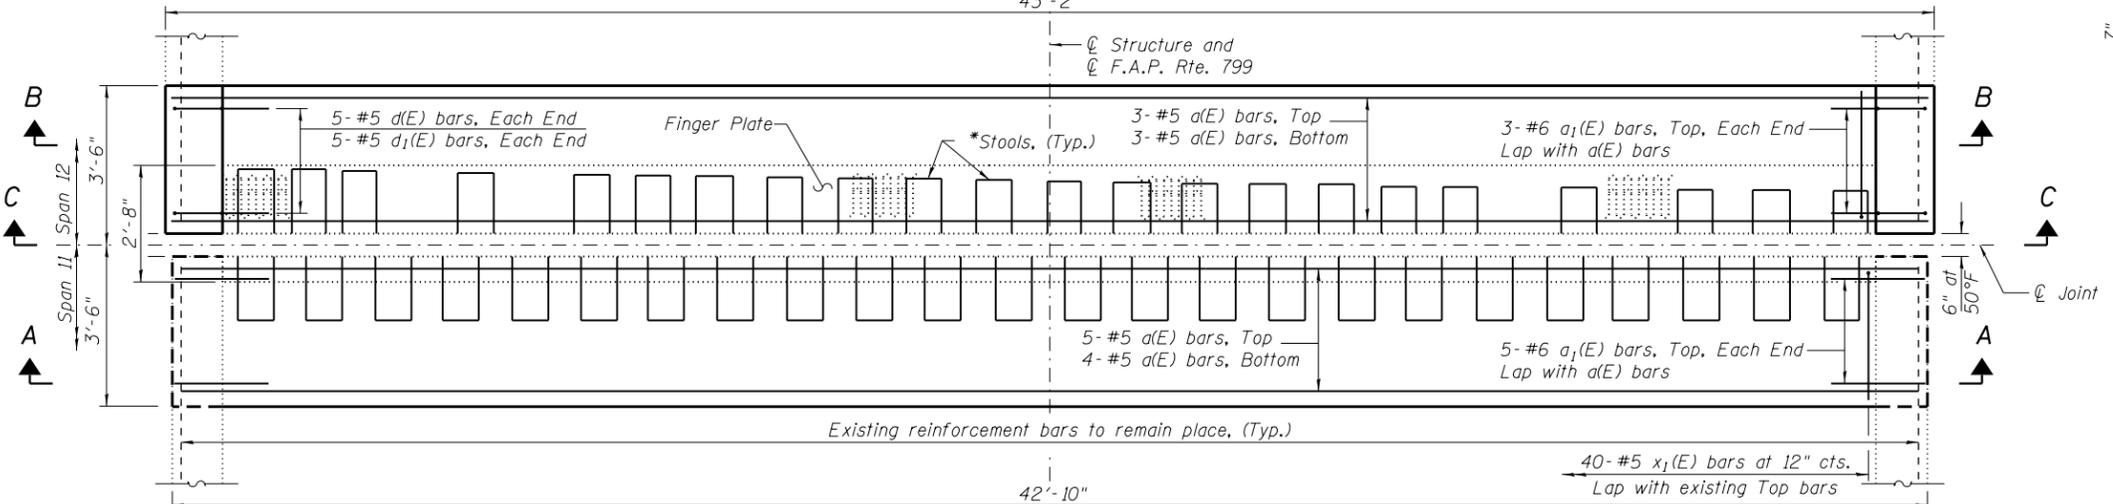


SECTION B-B AT PIER II-EAST SPAN

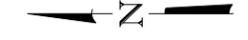


PLAN VIEW AT PIER II

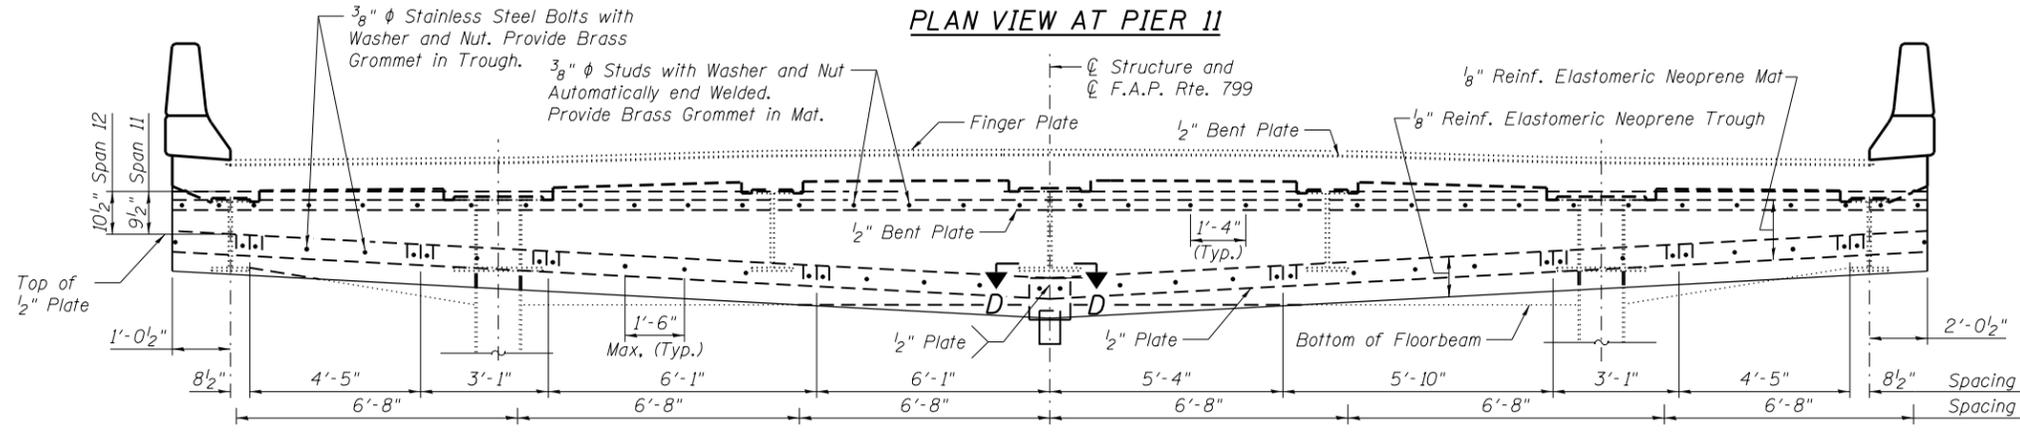


SECTION C-C

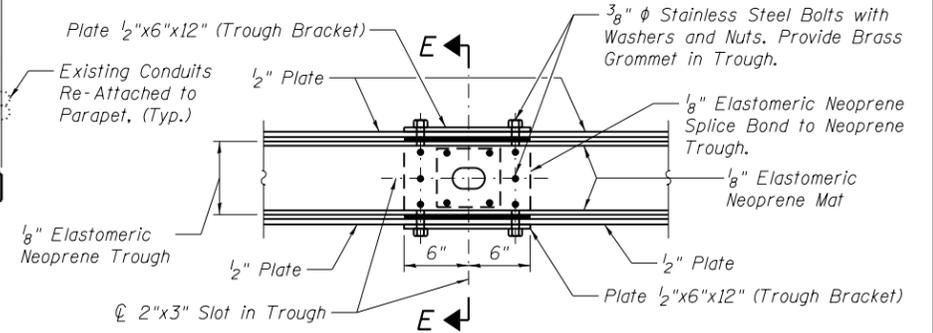


SECTION D-D

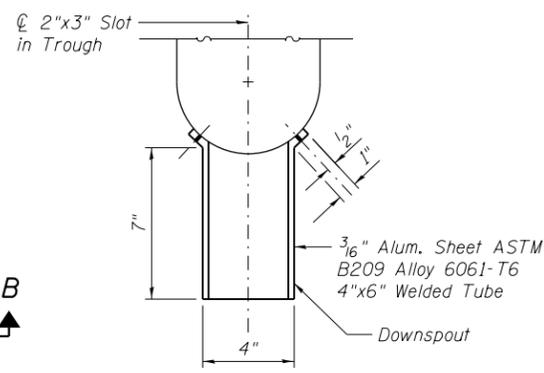

SECTION E-E

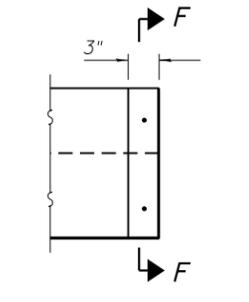

SECTION AT END OF TROUGH

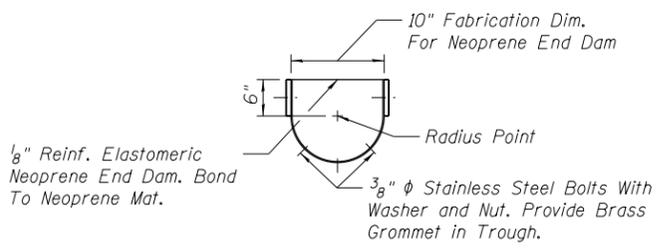

SECTION F-F

Notes:
 See sheet S105 of S138 for Bill of Material and elevation view of parapet sliding plate.
 See sheet S103 of S138 for cross section thru expansion joint and additional notes.
 See Main Spans Aluminum Parapet Details for parapet removal and re-attachment.
 Re-attach existing conduit to parapets. Cost included with Concrete Superstructure.

(Sheet 1 of 5)

*Stools at the locations where cover plates are provided over floor beams shall be replaced. Use existing stools at all other locations.



USER NAME =	DESIGNED - JJA	REVISED -
FILE NAME =	CHECKED - TBP	REVISED -
PLOT SCALE =	DRAWN - AJF	REVISED -
PLOT DATE = 05/02/2014	CHECKED - VPT	REVISED -

**STATE OF ILLINOIS
DEPARTMENT OF TRANSPORTATION**

**FINGER PLATE JOINT REPAIR
S.N. 082-6001 MLK BRIDGE OVER MISSISSIPPI RIVER**

SHEET NO. S101 OF S138 SHEETS

F.A.P. RTE. 799	SECTION IBR, DR5-2	COUNTY ST. CLAIR	TOTAL SHEETS 156	SHEET NO. 119
CONTRACT NO. 76B03			ILLINOIS FED. AID PROJECT	