




SECTION A-A AT PANEL POINT L22'

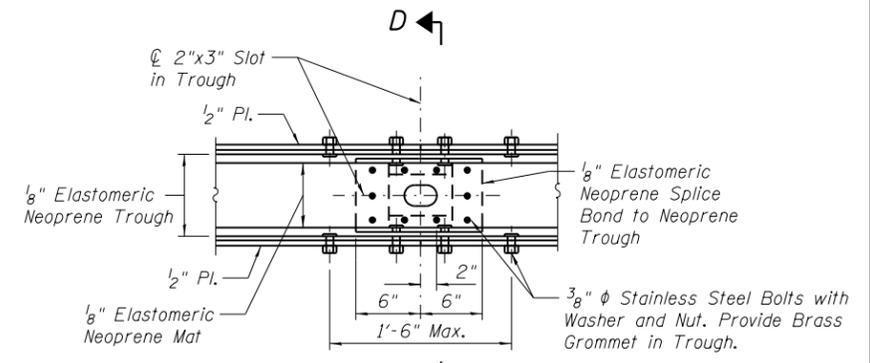


SECTION C-C

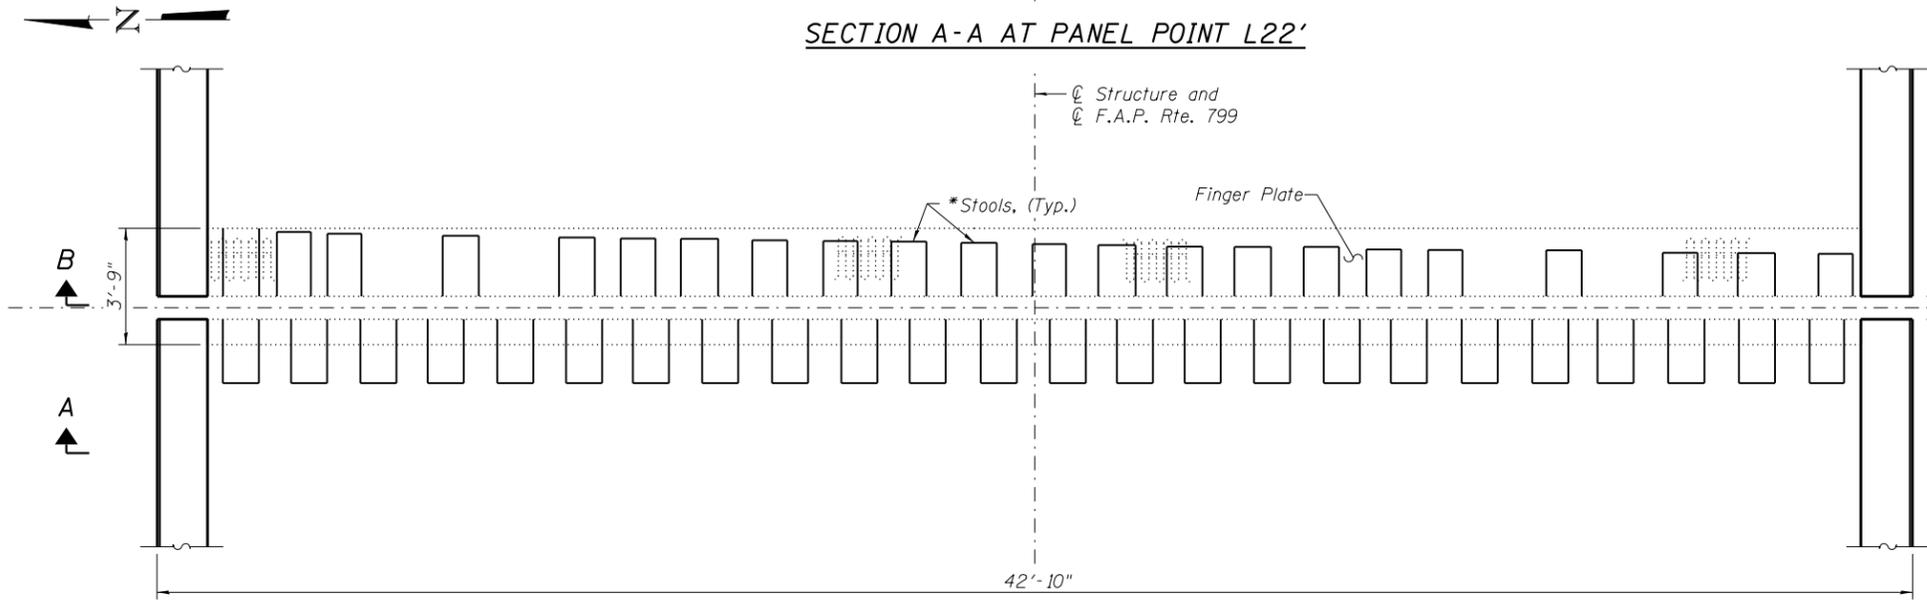


PLAN VIEW AT PANEL POINT L22'

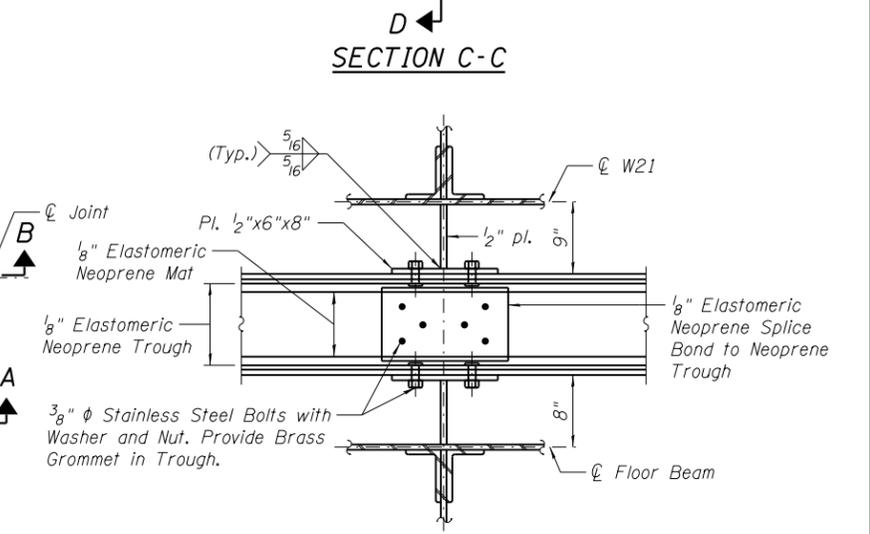


SECTION E-E

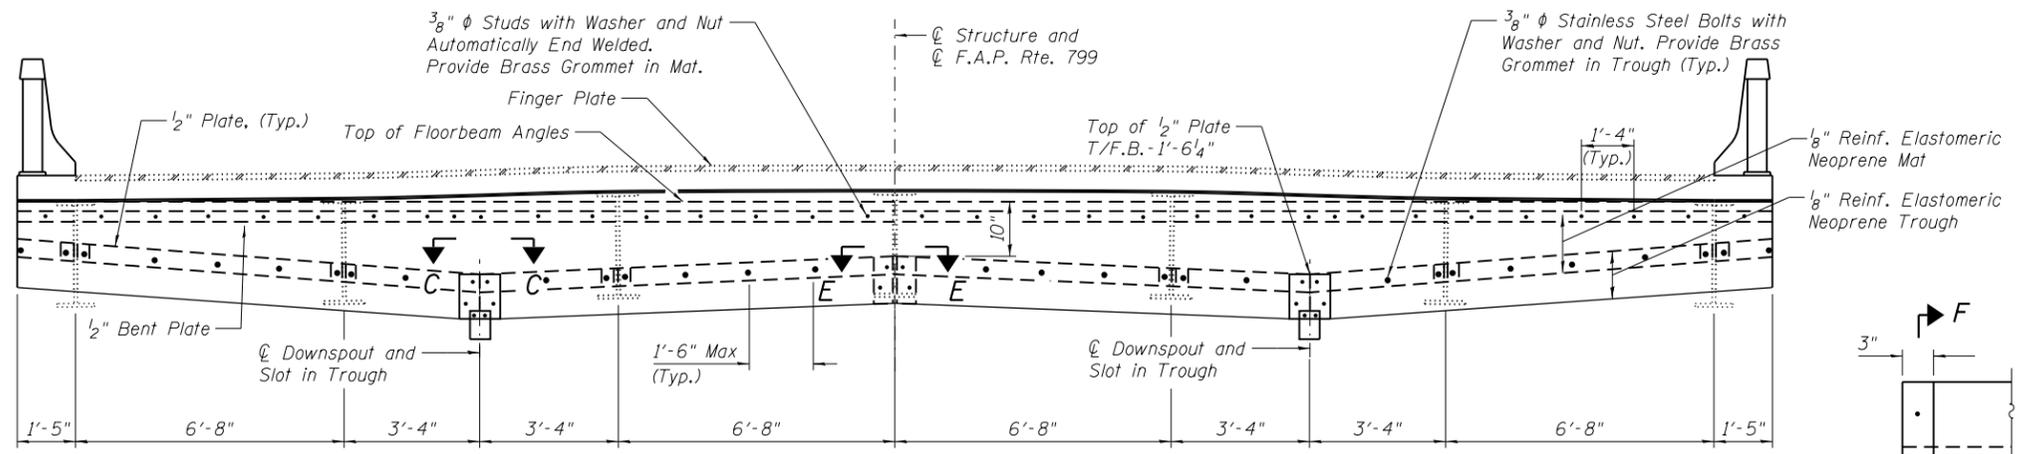


SECTION B-B

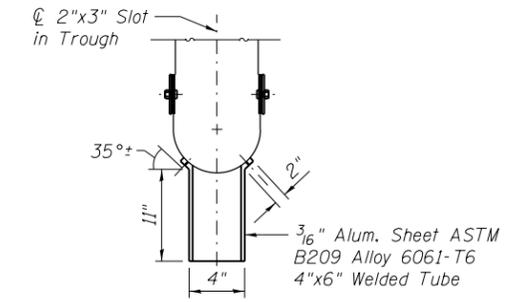

SECTION D-D

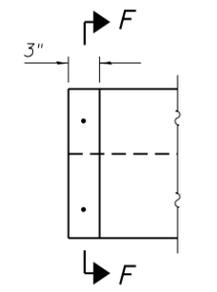

SECTION AT END OF TROUGH

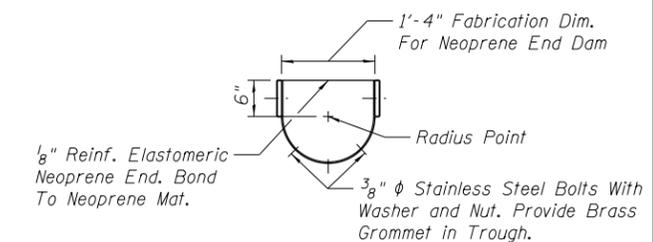

SECTION F-F

Notes:
 See Sheet S105 of S138 for elevation view of parapet sliding plate and Bill of Material.
 See Main Span Grid Deck Details for details of grid deck floor system.
 See Sheet S103 of S138 for additional notes.
 See Main Spans Aluminum Parapet Details for parapet removal and replacement.

*Stools at the locations where cover plates are provided over floor beams shall be replaced. Use existing stools at all other locations.

(Sheet 4 of 5)

LIN ENGINEERING, LTD. Consulting Engineers Springfield, Illinois	USER NAME =	DESIGNED - JJA	REVISED -	STATE OF ILLINOIS DEPARTMENT OF TRANSPORTATION	FINGER PLATE JOINT REPAIR S.N. 082-6001 MLK BRIDGE OVER MISSISSIPPI RIVER	F.A.P. RTE. =	SECTION	COUNTY	TOTAL SHEETS	SHEET NO.
	FILE NAME =	CHECKED - TBP	REVISED -			799	IBR, DRS-2	ST. CLAIR	156	122
	PLOT SCALE =	DRAWN - AJF	REVISED -			CONTRACT NO. 76B03				
PLOT DATE = 05/02/2014	CHECKED - VPT	REVISED -		SHEET NO. S104 OF S138 SHEETS			ILLINOIS FED. AID PROJECT			