FILE NAME =

c:\pw_work\pwidot\millerraj\d0282308\d876f28-sht-plan.dgn

USER NAME = millerraj

PLOT DATE = 3/20/2014

PLOT SCALE = 100.0000 '/ in.

DESIGNED -

CHECKED

DRAWN


DATE

REVISED

REVISED

REVISED

REVISED

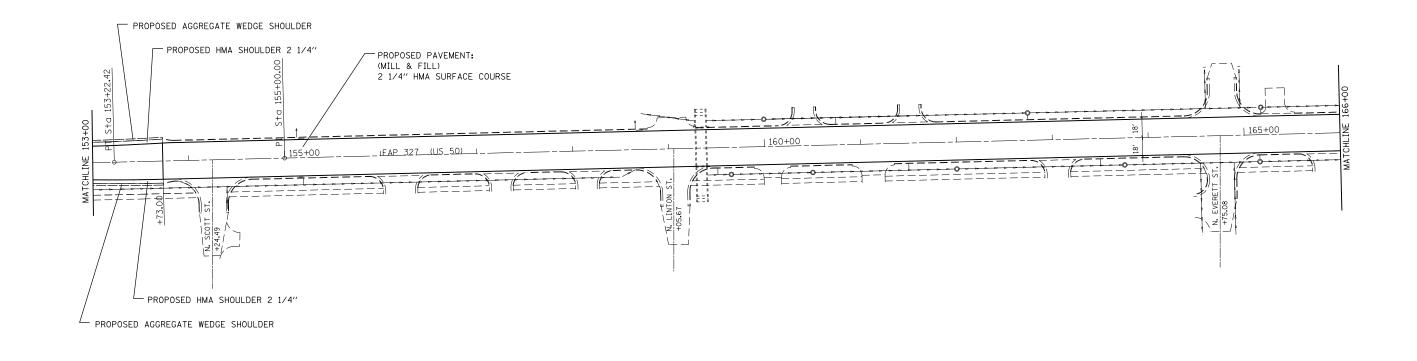

STATE OF ILLINOIS

DEPARTMENT OF TRANSPORTATION

PLAN VIEW

TO STA.

SHEET NO. OF SHEETS STA.

SCALE: NTS