
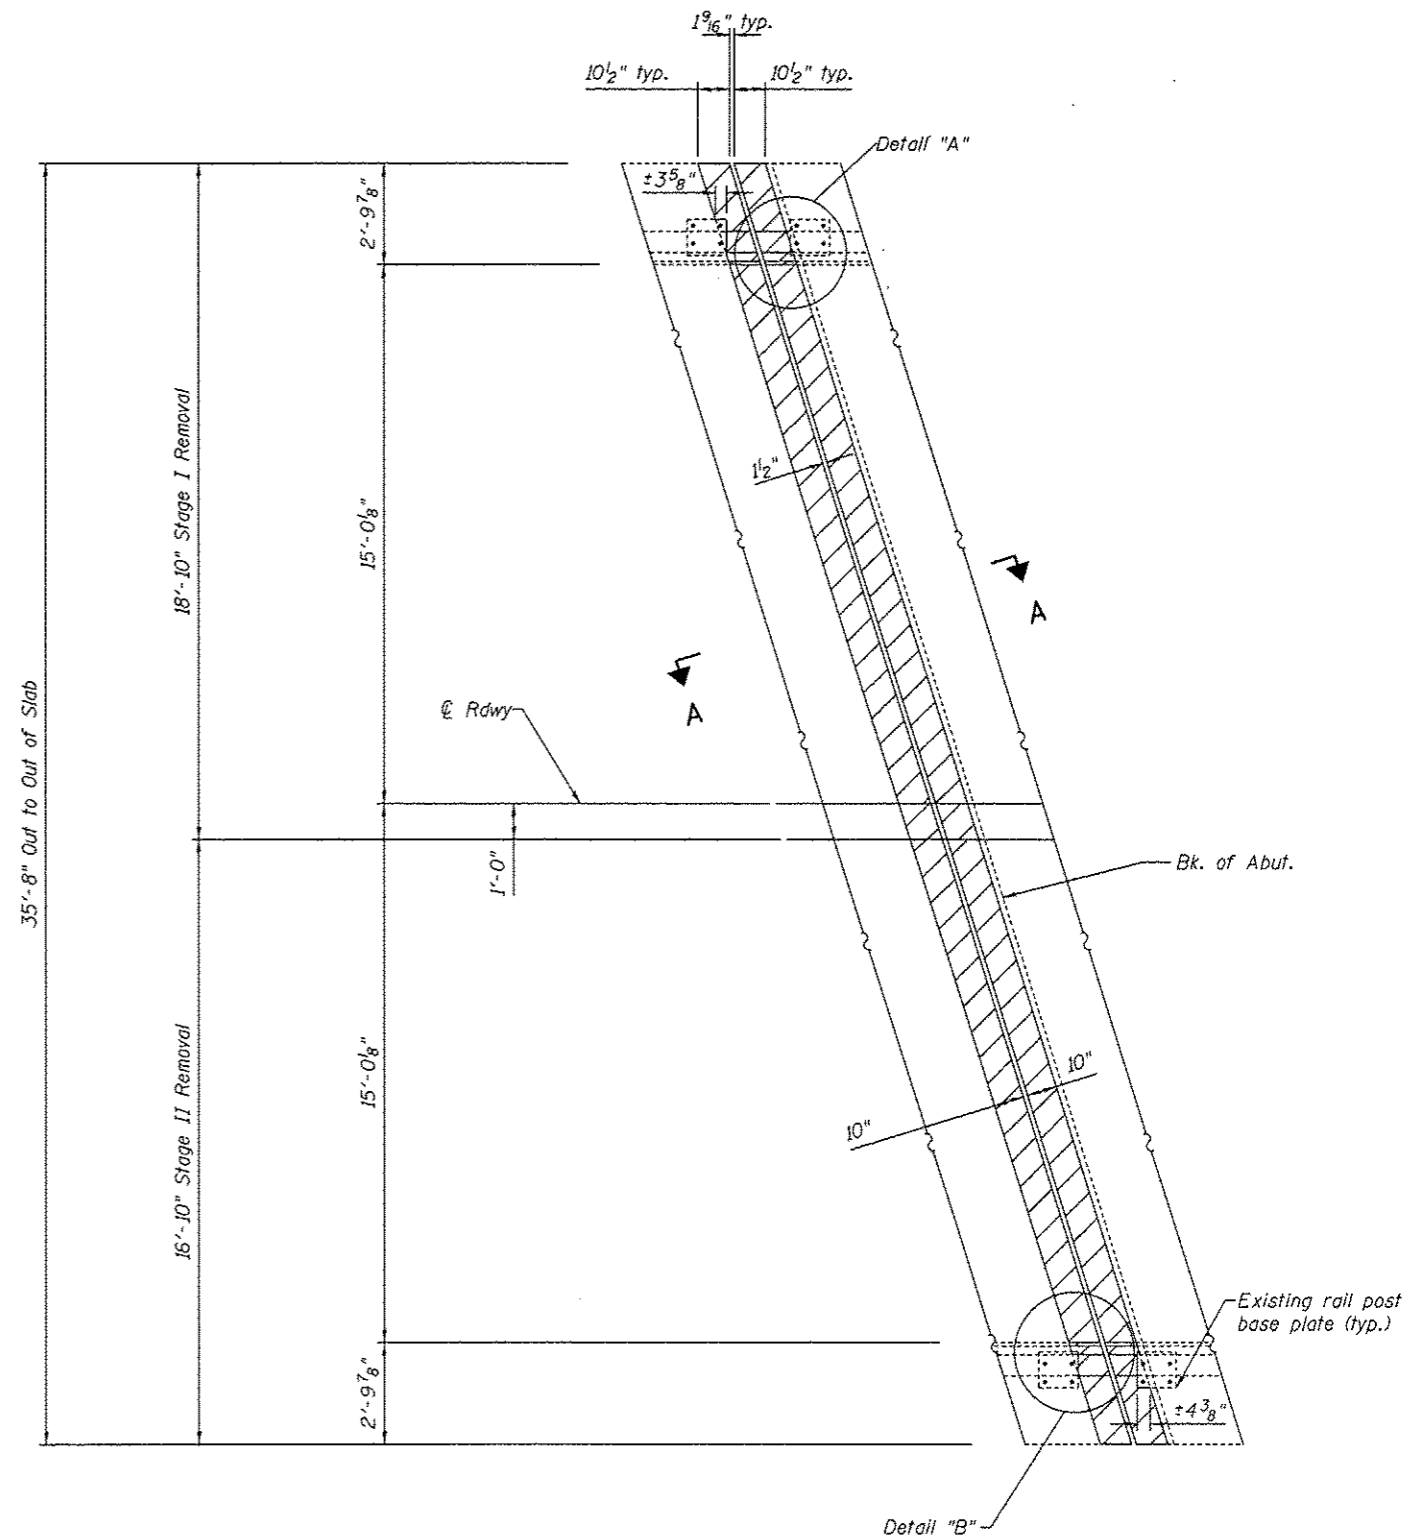


WEST ABUTMENT

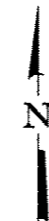

EAST ABUTMENT

Note:
 See sheet 6 of 9 for Section A-A
 Don't remove concrete underneath existing rail post base plate.

DESIGNED - AYV	EXAMINED	DATE -
CHECKED -	ENGINEER OF STRUCTURAL SERVICES	
DRAWN - AYV	PASSED	REVISD
CHECKED -	ENGINEER OF BRIDGES AND STRUCTURES	REVISD

**STATE OF ILLINOIS
 DEPARTMENT OF TRANSPORTATION**

**CONCRETE REMOVAL
 SN 082-0037**

SHEET NO. 3 OF 10 SHEETS

F.A.P. RTE.	SECTION	COUNTY	TOTAL SHEETS	SHEET NO.
327	3BR-1-I-1	ST CLAIR	20	13
CONTRACT NO. 76C41			ILLINOIS FED. AID PROJECT	