


EXIST. CURVE C10
 PI STA. = 45+89.46
 Δ = 44° 59' 31" (RT)
 D = 12° 40' 51"
 R = 451.83'
 T = 187.12'
 L = 354.81'
 E = 37.21'
 θ = -----
 T.R. = -----
 S.E. RUN = -----
 P.C. STA. = 44+02.34
 P.T. STA. = 47+57.15

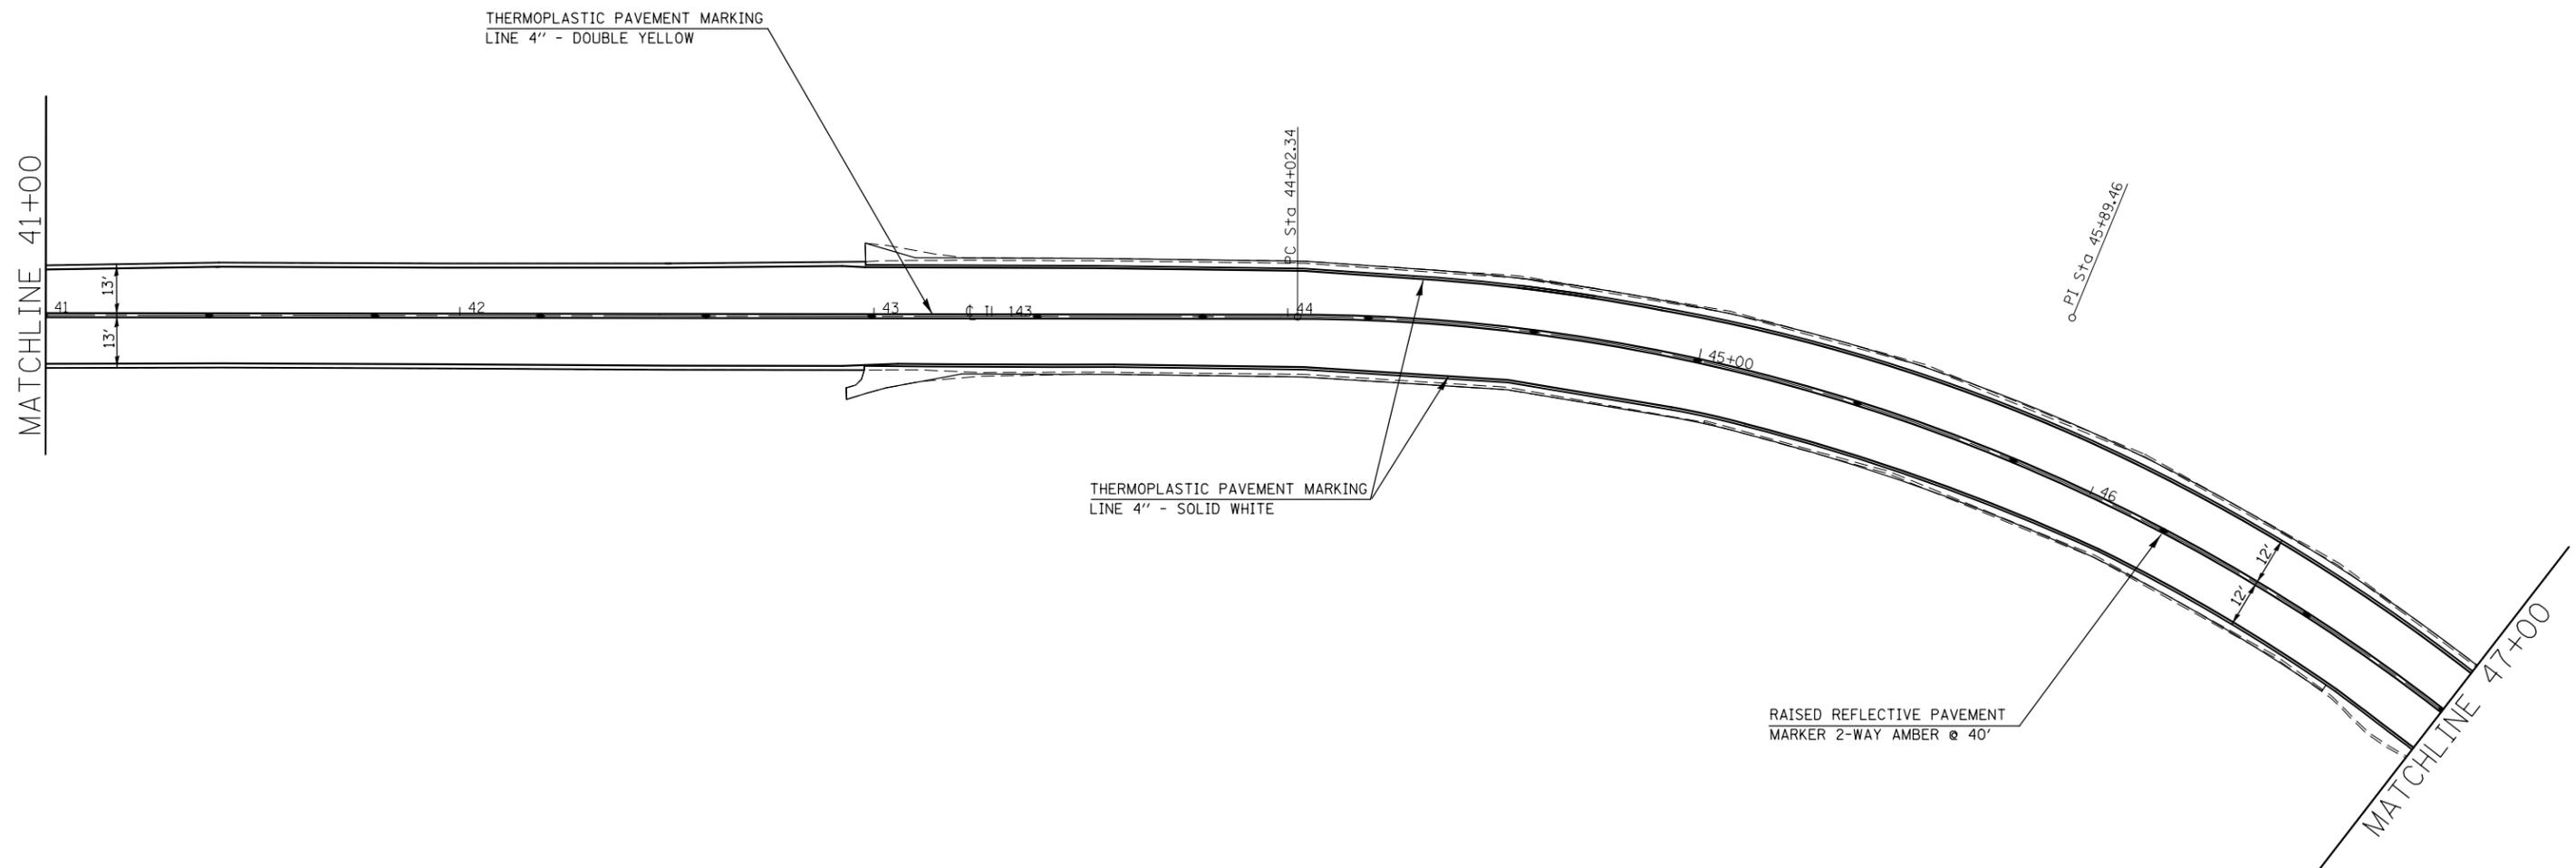

STATION	PAVEMENT MARKING SCHEDULE														SHORT TERM PAVEMENT MARKING (FOOT)	RAISED RELECTIVE PAVEMENT MARKERS (EACH)		RAISED RELECTIVE PAVT. MRK. REMOVAL (EACH)	WORK ZONE PAVEMENT MRK. REM. (SQ FT)	THERMOPLASTIC PAVEMENT MARKING - LETTERS & SYMBOLS (SQ FT)	TEMPORARY PAVEMENT MARKING - LETTERS & SYMBOLS (SQ FT)		
	THERMOPLASTIC PAVEMENT MARKING, LINE - 4" (FOOT)			TEMPORARY PAVEMENT MARKING LINE - 4" (FOOT)			THERMOPLASTIC PAVEMENT MARKING LINE - 6" (FOOT)	TEMPORARY PAVEMENT MARKING LINE - 6" (FOOT)	THERMOPLASTIC PAVEMENT MARKING LINE - 8" (FOOT)	TEMPORARY PAVEMENT MARKING LINE - 8" (FOOT)	THERMOPLASTIC PAVEMENT MARKING LINE - 12" (FOOT)	TEMPORARY PAVEMENT MARKING LINE - 12" (FOOT)	THERMOPLASTIC PAVEMENT MARKING LINE - 24" (FOOT)	TEMPORARY PAVEMENT MARKING LINE - 24" (FOOT)		1-WAY CRYSTAL	2-WAY AMBER						
	SOLID WHITE	SKIP-DASH YELLOW	SOLID YELLOW	SOLID WHITE	SKIP-DASH YELLOW	SOLID YELLOW																	
41+00.00 TO 47+00.00	1200.0	0.0	1200.0	1200.0	0.0	1200.0	0.0	0.0	0.0	0.0	0.0	0.0	0.0	0.0	0.0	0.0	276.0	0	16	16	892.0	0.0	0.0
TOTAL THIS PAGE	2400.0			2400.0			0.0	0.0	0.0	0.0	0.0	0.0	0.0	0.0	0.0	0.0	276.0	16		16	892.0	0.0	0.0
SUB-TOTAL	26765.2			26765.2			649.3	649.3	213.1	213.1	444.4	444.4	1250.0	1250.0	4257.4		391		391	14852.2	941.8	941.8	

FILE NAME =	USER NAME = \$USER*	DESIGNED -	REVISED -	STATE OF ILLINOIS DEPARTMENT OF TRANSPORTATION	PAVEMENT MARKING PLAN			F.A.P. RTE.	SECTION	COUNTY	TOTAL SHEETS	SHEET NO.
FILEL		DRAWN -	REVISED -		•	(7Z, 56)RS-1, 65-2RS-4	MADISON	74	68			
	PLOT SCALE = \$SCALE*	CHECKED -	REVISED -		CONTRACT NO. 76G71							
	PLOT DATE = \$DATE*	DATE -	REVISED -		SCALE: 1"=20"	SHEET NO. 17 OF SHEETS	STA. TO STA.	FED. ROAD DIST. NO.	ILLINOIS FED. AID PROJECT			