


**EXISTING TYPICAL SECTION**  
 MILE 3.295 TO MILE 18.992  
 MILE 19.640 TO MILE 23.901

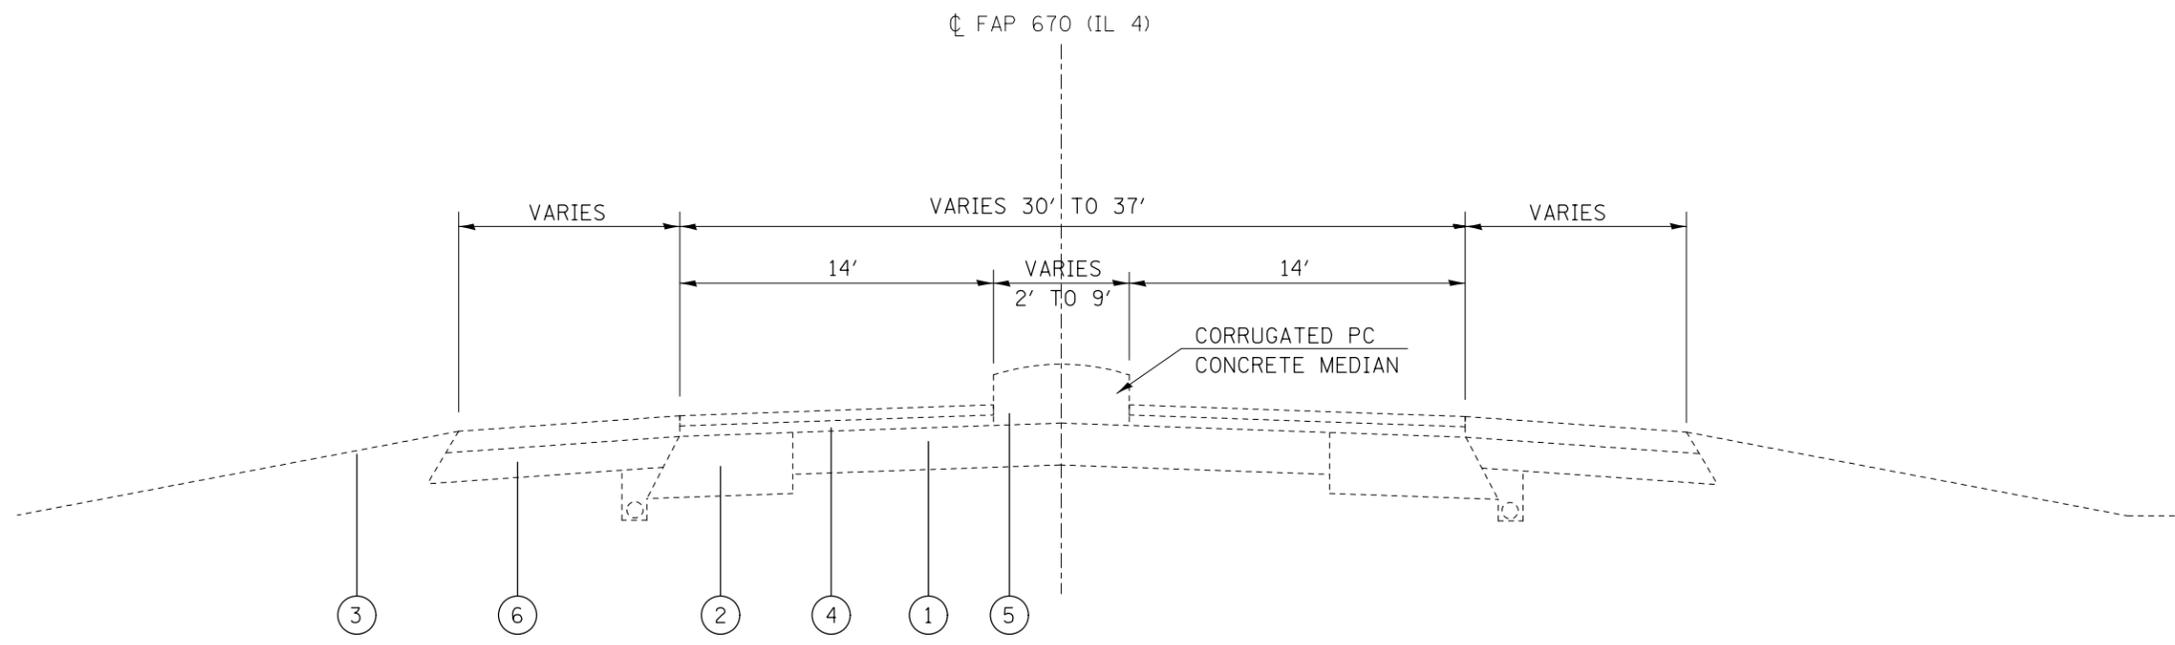

**TYPICAL SECTION AT I-55 INTERCHANGE**  
 MILE 18.992 TO MILE 19.640

**LEGEND**

- ① EXISTING PCC PAVEMENT, 9-6-9
- ② EXISTING BITUMINOUS WIDENING
- ③ EXISTING SHOULDER BITUMINOUS/AGGREGATE/SOD
- ④ EXISTING BITUMINOUS RESURFACING, 3"
- ⑤ EXISTING CONCRETE MEDIAN
- ⑥ EXISTING BITUMINOUS SHOULDERS

FILE NAME =	USER NAME = wedmore_jb	DESIGNED -	REVISED -
et:\pwork\pwork\wedmore_jb\d0366809\d876g99-sht-plen.dgn		DRAWN -	REVISED -
	PLOT SCALE = 100.0000' / 1in.	CHECKED -	REVISED -
	PLOT DATE = 3/28/2014	DATE -	REVISED -

**STATE OF ILLINOIS  
 DEPARTMENT OF TRANSPORTATION**

TYPICAL SECTION			
SCALE: NONE	SHEET NO.	OF SHEETS	STA. TO STA.

F.A.P. RTE.	SECTION	COUNTY	TOTAL SHEETS	SHEET NO.
314/670	(30,66)I, (108,109,110-2)I-1	MADISON	5	4
FED. ROAD DIST. NO. ILLINOIS FED. AID PROJECT			CONTRACT NO. 76G89	