



JOINT DETAIL

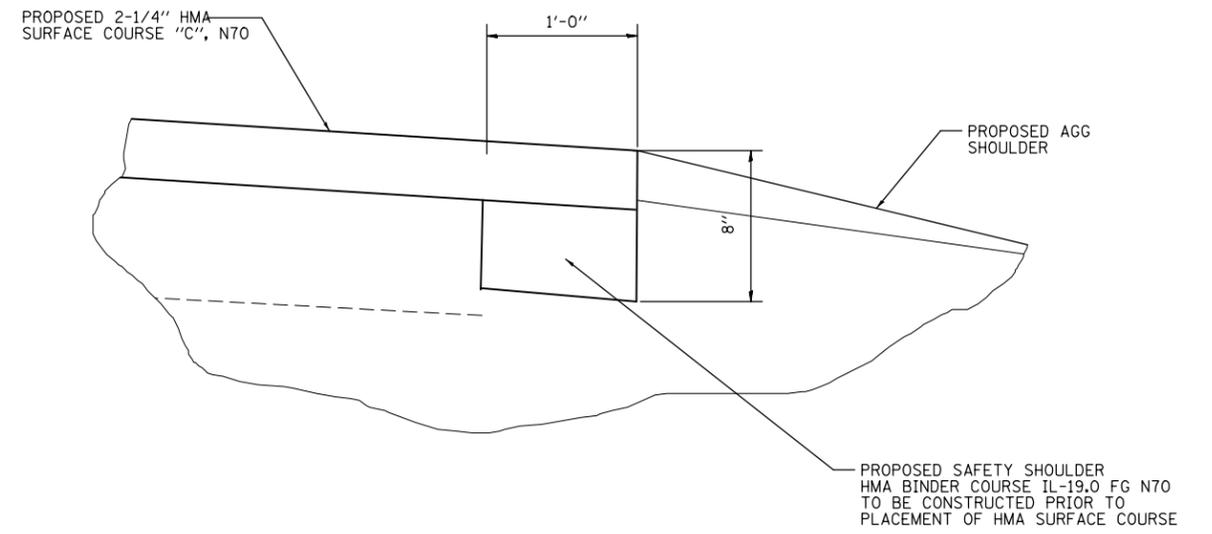

SAFETY SHOULDER DETAIL

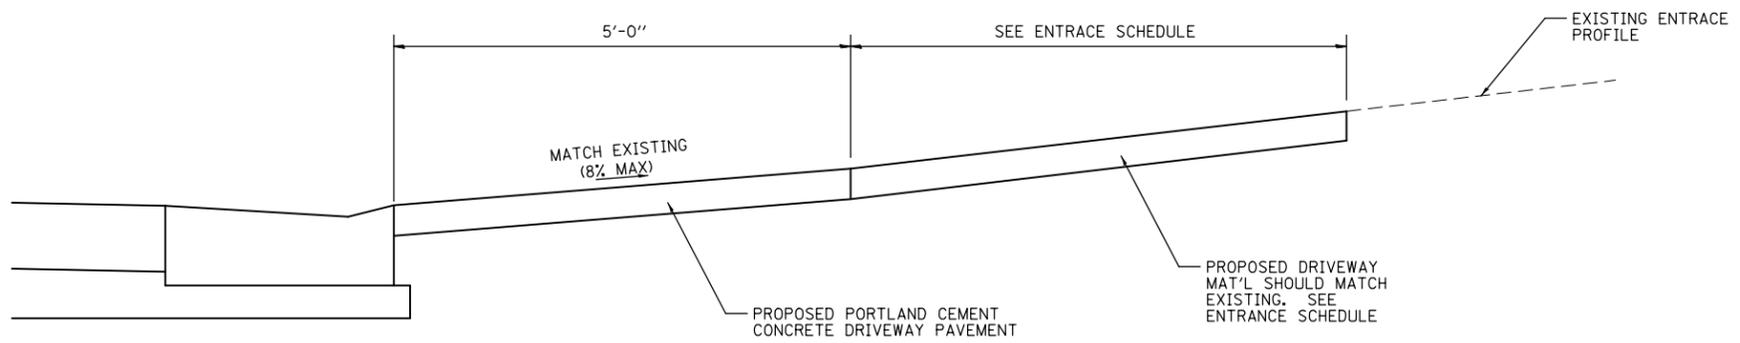

ENTRANCE DETAIL

FILE NAME =	USER NAME = burnsideem	DESIGNED -	REVISED -	<b>STATE OF ILLINOIS DEPARTMENT OF TRANSPORTATION</b>	<b>DETAILS</b>				F.A. RTE.	SECTION	COUNTY	TOTAL SHEETS	SHEET NO.	
et:\pwork\pwork\burnsideem\d0379371\d0379371.dwg	76h03-sht-plan.dgn	DRAWN - JEC	REVISED -		SCALE:	SHEET NO.	OF SHEETS	STA.	TO STA.	304	5RS-5	CALHOUN	15	15
	PLOT SCALE = 100.0000' / 1in.	CHECKED -	REVISED -						76H03					
	PLOT DATE = 4/4/2014	DATE -	REVISED -						FED. ROAD DIST. NO. ILLINOIS FED. AID PROJECT					