


EXISTING TYPICAL IL ROUTE 158
 MILE MARKER 0.3 TO MILE MARKER 1
 MILE MARKER 1.3 TO MILE MARKER 1.8
 MILE MARKER 2.2 TO MILE MARKER 3.8

LEGEND

- ① EXISTING PCC PAVEMENT, 8"
- ② EXISTING STABILIZED SUB-BASE, 4"
- ③ EXISTING HMA SHOULDER, 9"
- ④ EXISTING AGGREGATE SHOULDER, TYPE B
- ⑤ EXISTING HMA SURFACE COURSE, 1 1/2"
- ⑥ EXISTING COMBINATION CONCRETE CURB AND GUTTER
- ⑦ EXISTING LEVEL BINDER, 1"

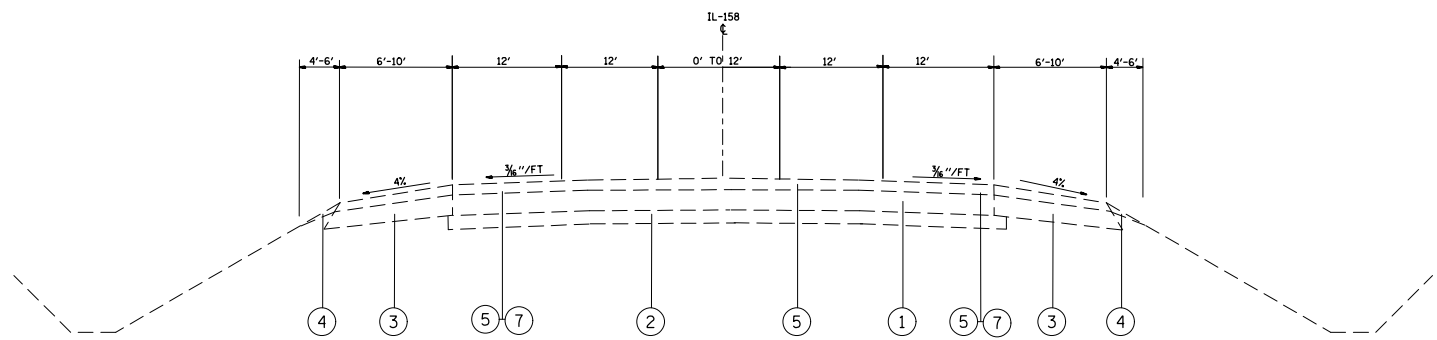

EXISTING TYPICAL IL ROUTE 158
 MILE MARKER 0.0 TO MILE MARKER 0.3

* FAP 103674

FILE NAME =	USER NAME = lagemannge	DESIGNED -	REVISED -
et:\pwork\pwork\lagemannge\10388138\0876H25-sht-plan.dgn		DRAWN -	REVISED -
	PLOT SCALE = 100.0000' / in.	CHECKED -	REVISED -
	PLOT DATE = 4/15/2014	DATE -	REVISED -

**STATE OF ILLINOIS
 DEPARTMENT OF TRANSPORTATION**

TYPICAL SECTIONS

SCALE: SHEET NO. OF SHEETS STA. TO STA.

F.A. RTE.	SECTION	COUNTY	TOTAL SHEETS	SHEET NO.
*	29-1-1, (31,410,410-1)I-1	ST. CLAIR	17	11
			CONTRACT NO. 76H25	
FED. ROAD DIST. NO.		ILLINOIS FED. AID PROJECT		