


FINAL	SURVEYED	BY	DATE
SURVEY	PLOTTED		
NOTE BOOK	TEMPLATE		
NO.	AREAS	CHECKED	

ORIGINAL	SURVEYED	BY	DATE
SURVEY	PLOTTED		
NOTE BOOK	TEMPLATE		
NO.	AREAS	CHECKED	

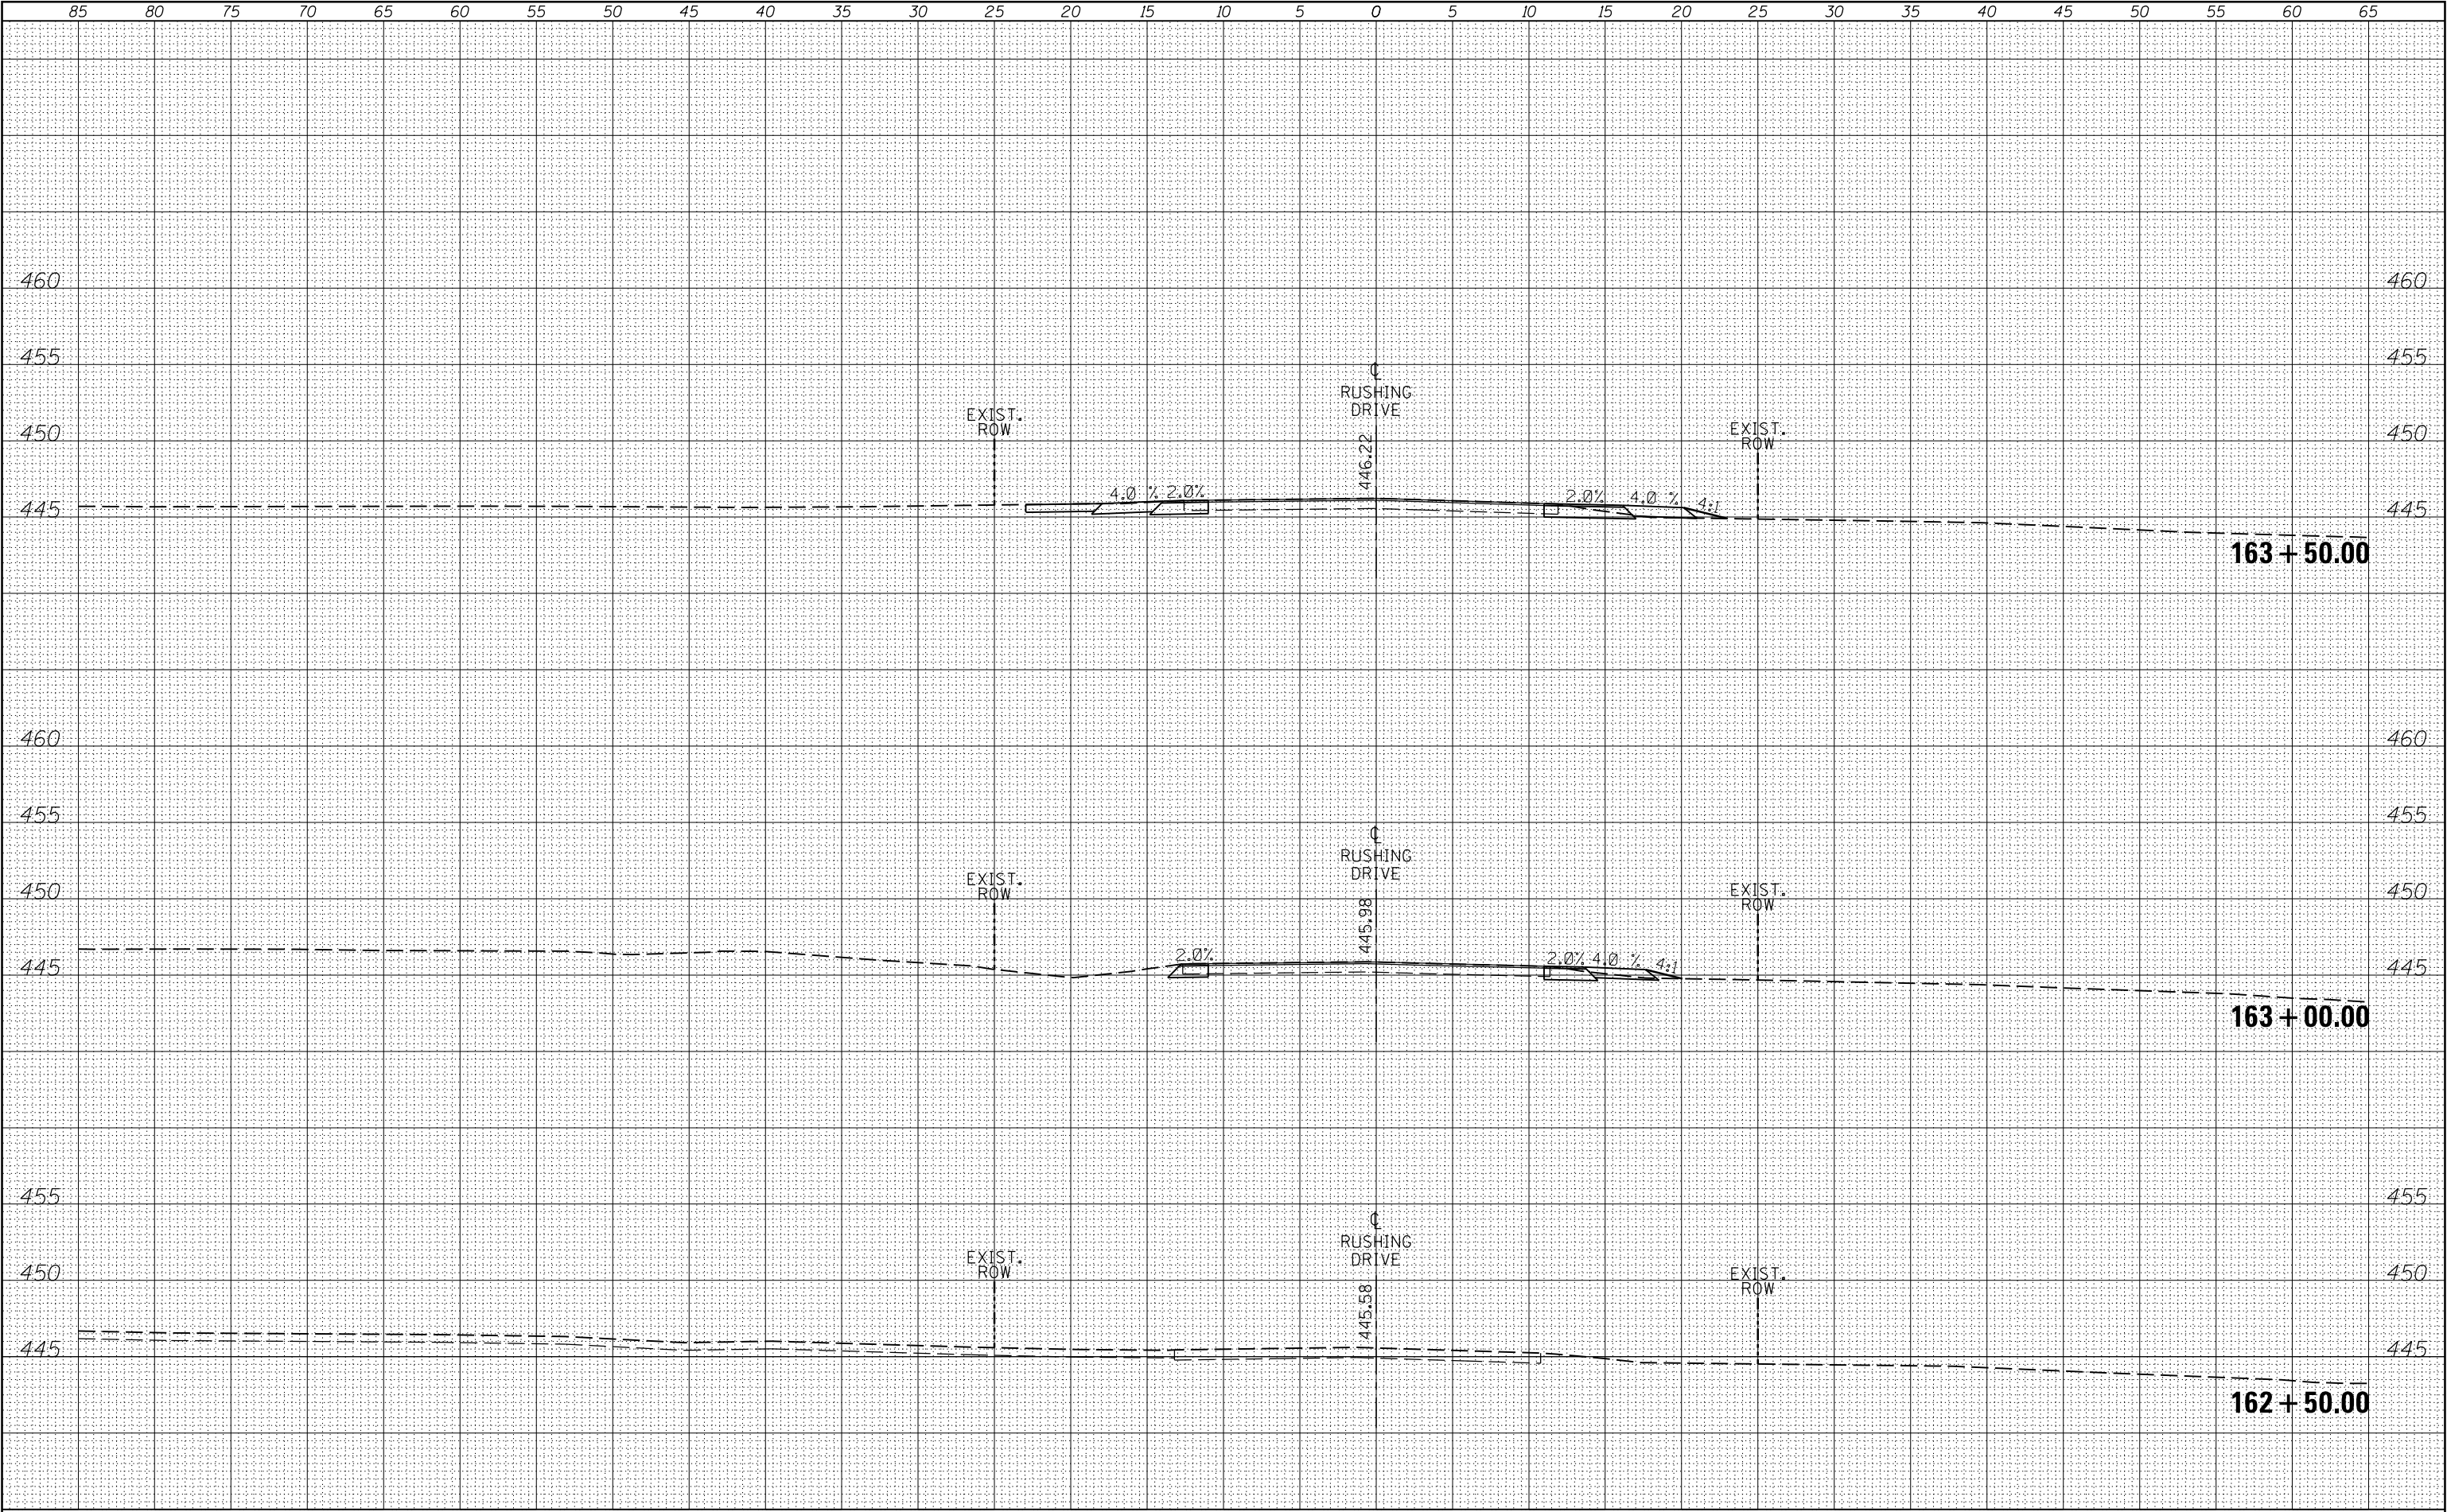

FILE NAME =	USER NAME = \$USER\$	DESIGNED -	REVISED -	STATE OF ILLINOIS DEPARTMENT OF TRANSPORTATION	CROSS SECTIONS – RUSHING DRIVE				F.A.P. RTE.	SECTION	COUNTY	TOTAL SHEETS	SHEET NO.
c:\pw_work\pwidot\pufferae\d0374570\78402-shr\sections.dgn		DRAWN -	REVISED -						726	(1-2) N-3	WILLIAMSON	50	31
\$MODELNAME\$	PLOT SCALE = 10.0000 ' / in.	CHECKED -	REVISED -						CONTRACT NO. 78402				
	PLOT DATE = 3/28/2014	DATE -	REVISED -						ILLINOIS FED. AID PROJECT				
									SCALE:	SHEET	OF	SHEETS	STA. 162+50.00