


DATE	
BY	
FINAL SURVEY	
SURVEYED	
PLOTTED	
TEMPLATE	
NOTE BOOK	
AREAS CHECKED	
NO.	

DATE	
BY	
ORIGINAL SURVEY	
SURVEYED	
PLOTTED	
TEMPLATE	
NOTE BOOK	
AREAS CHECKED	
NO.	

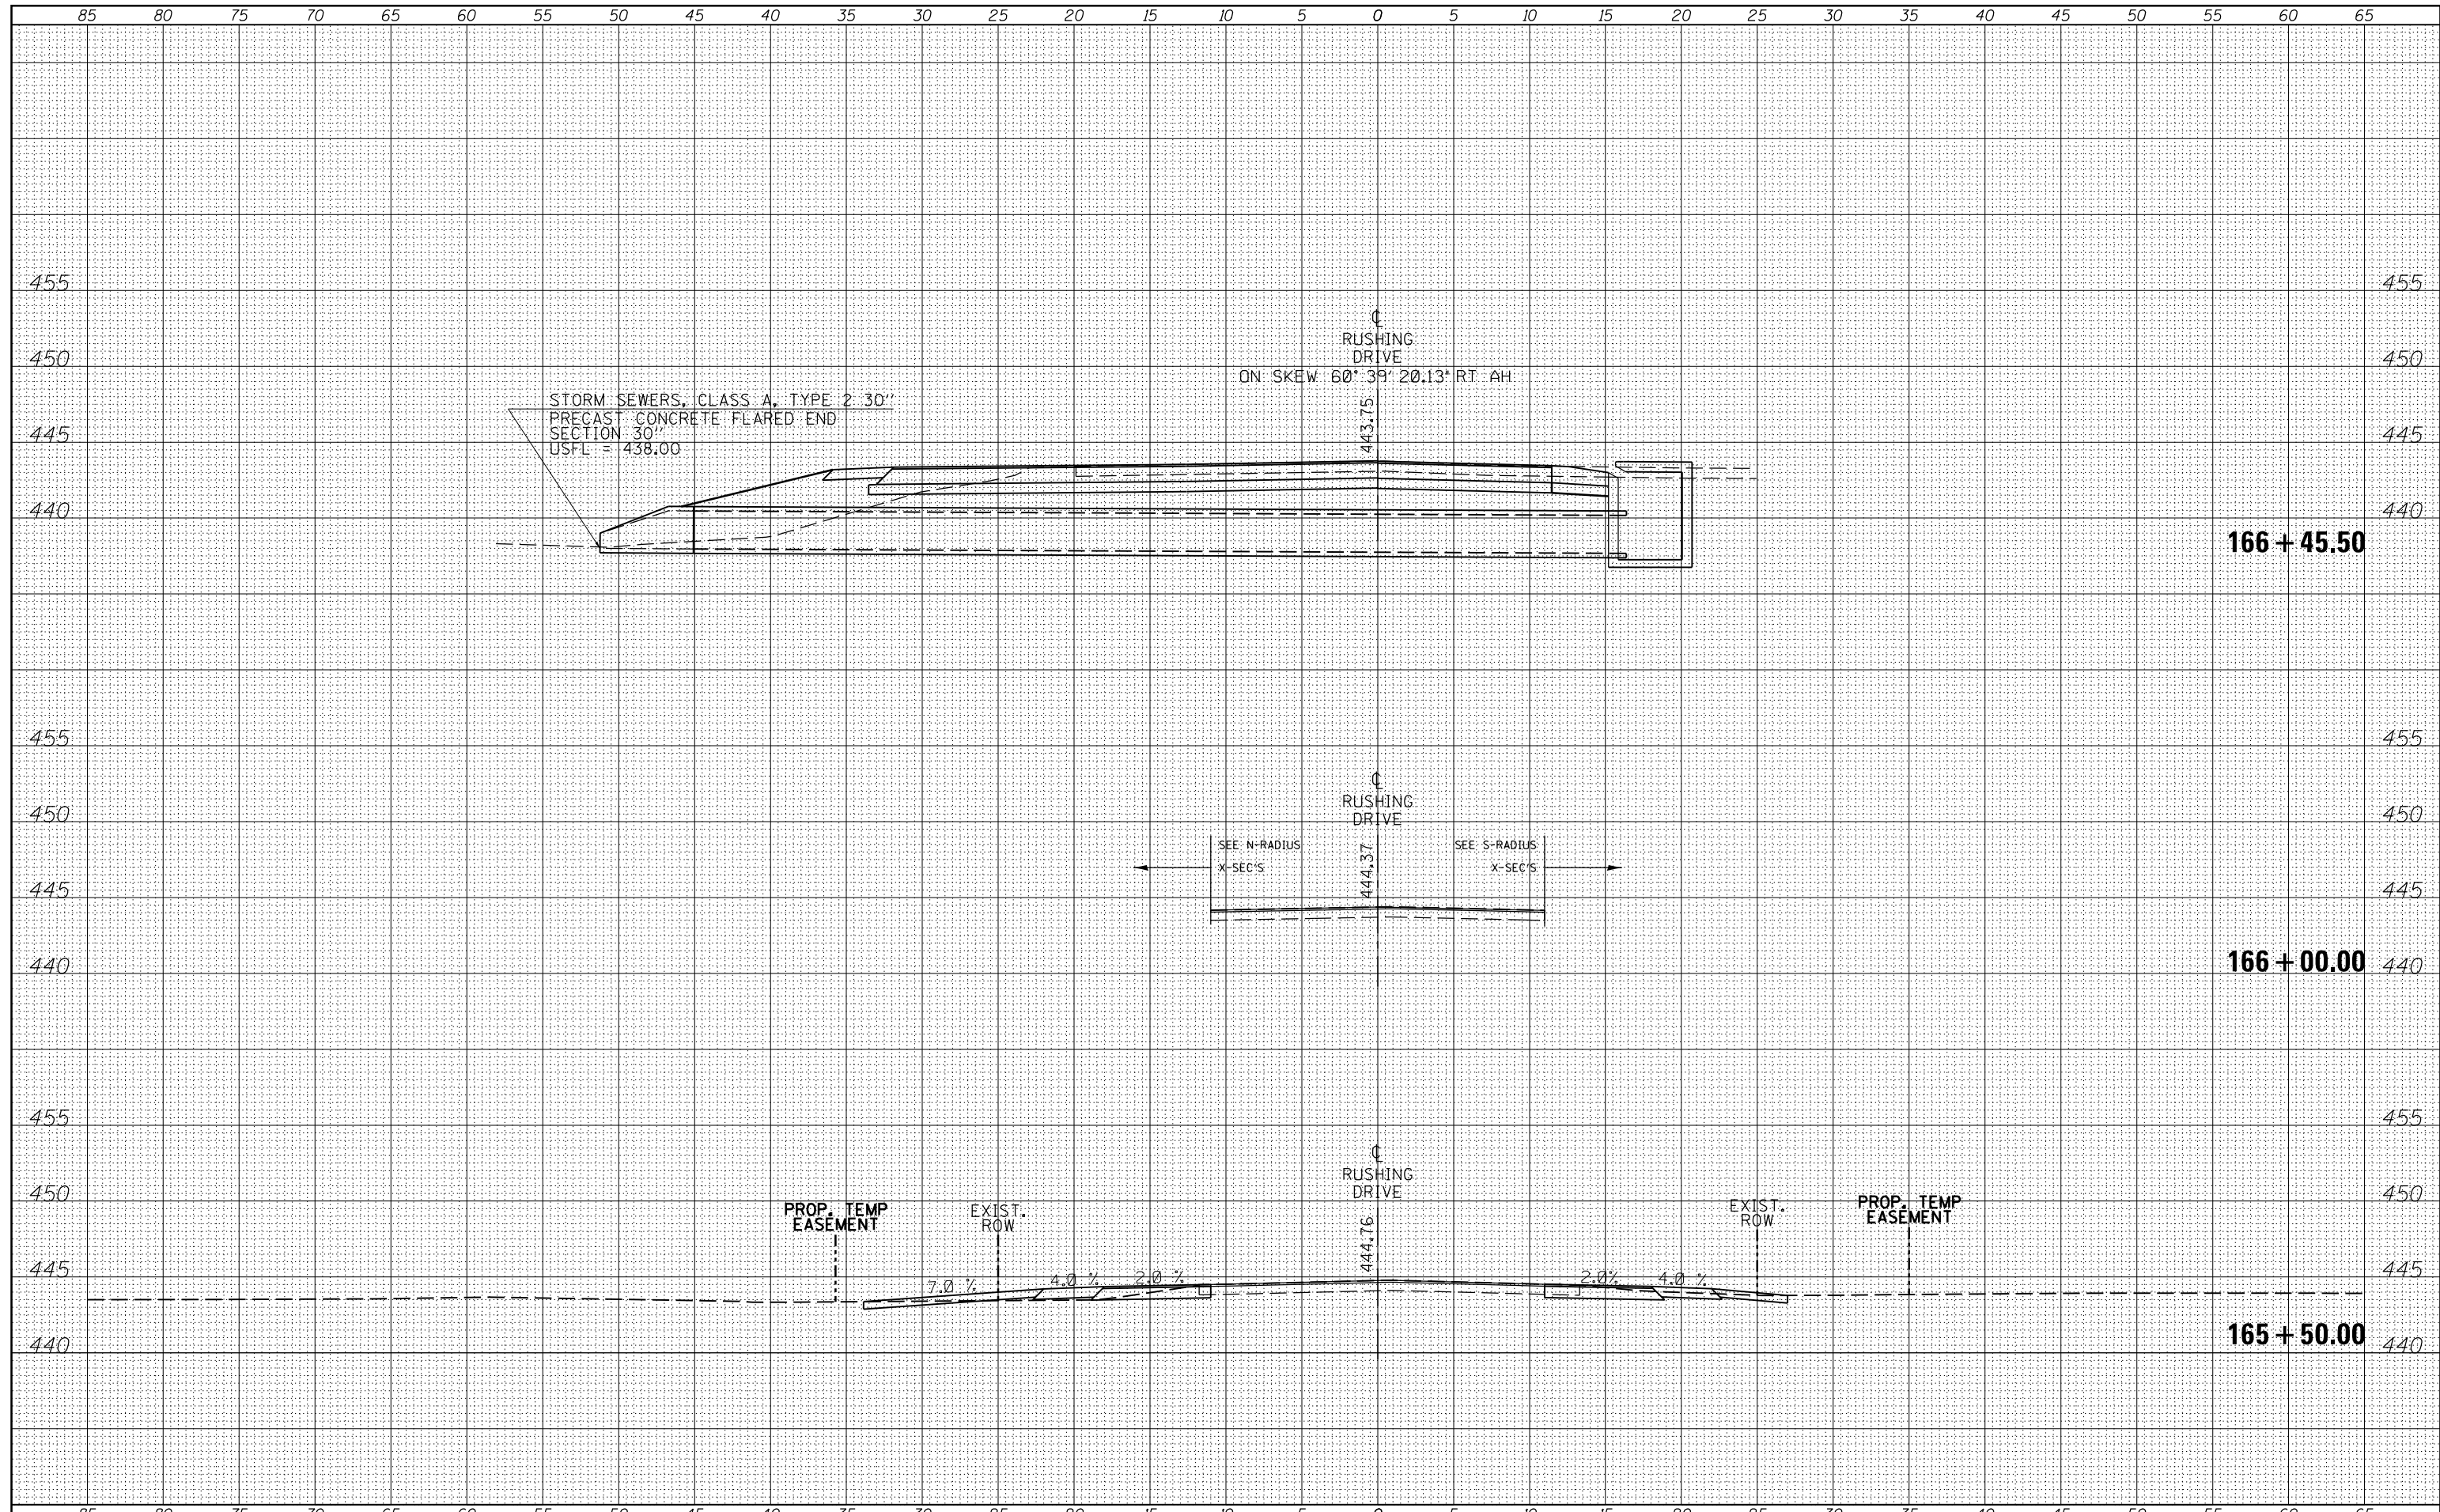

FILE NAME =	USER NAME = \$USERS	DESIGNED -	REVISED -	STATE OF ILLINOIS DEPARTMENT OF TRANSPORTATION	CROSS SECTIONS - RUSHING DRIVE		F.A.P. RTE.	SECTION	COUNTY	TOTAL SHEETS	SHEET NO.
c:\pw_work\pwidot\pufferae\d0374570\78402-sh\crosssections.dgn		DRAWN -	REVISED -		726	(1-2) N-3	WILLIAMSON	50	33		
PLOT SCALE = 10.0000' / in.		CHECKED -	REVISED -		SCALE:		SHEET OF SHEETS		STA. 165+50.00 TO STA. 166+45.50	ILLINOIS FED. AID PROJECT	
\$MODELNAME\$		DATE -	REVISED -						CONTRACT NO. 78402		