


DATE	
BY	
SURVEYED	
PLOTTED	
TEMPLATE	
AREAS	
CHECKED	
FINAL SURVEY	
NOTE BOOK	
NO.	

DATE	
BY	
SURVEYED	
PLOTTED	
TEMPLATE	
AREAS	
CHECKED	
ORIGINAL SURVEY	
NOTE BOOK	
NO.	

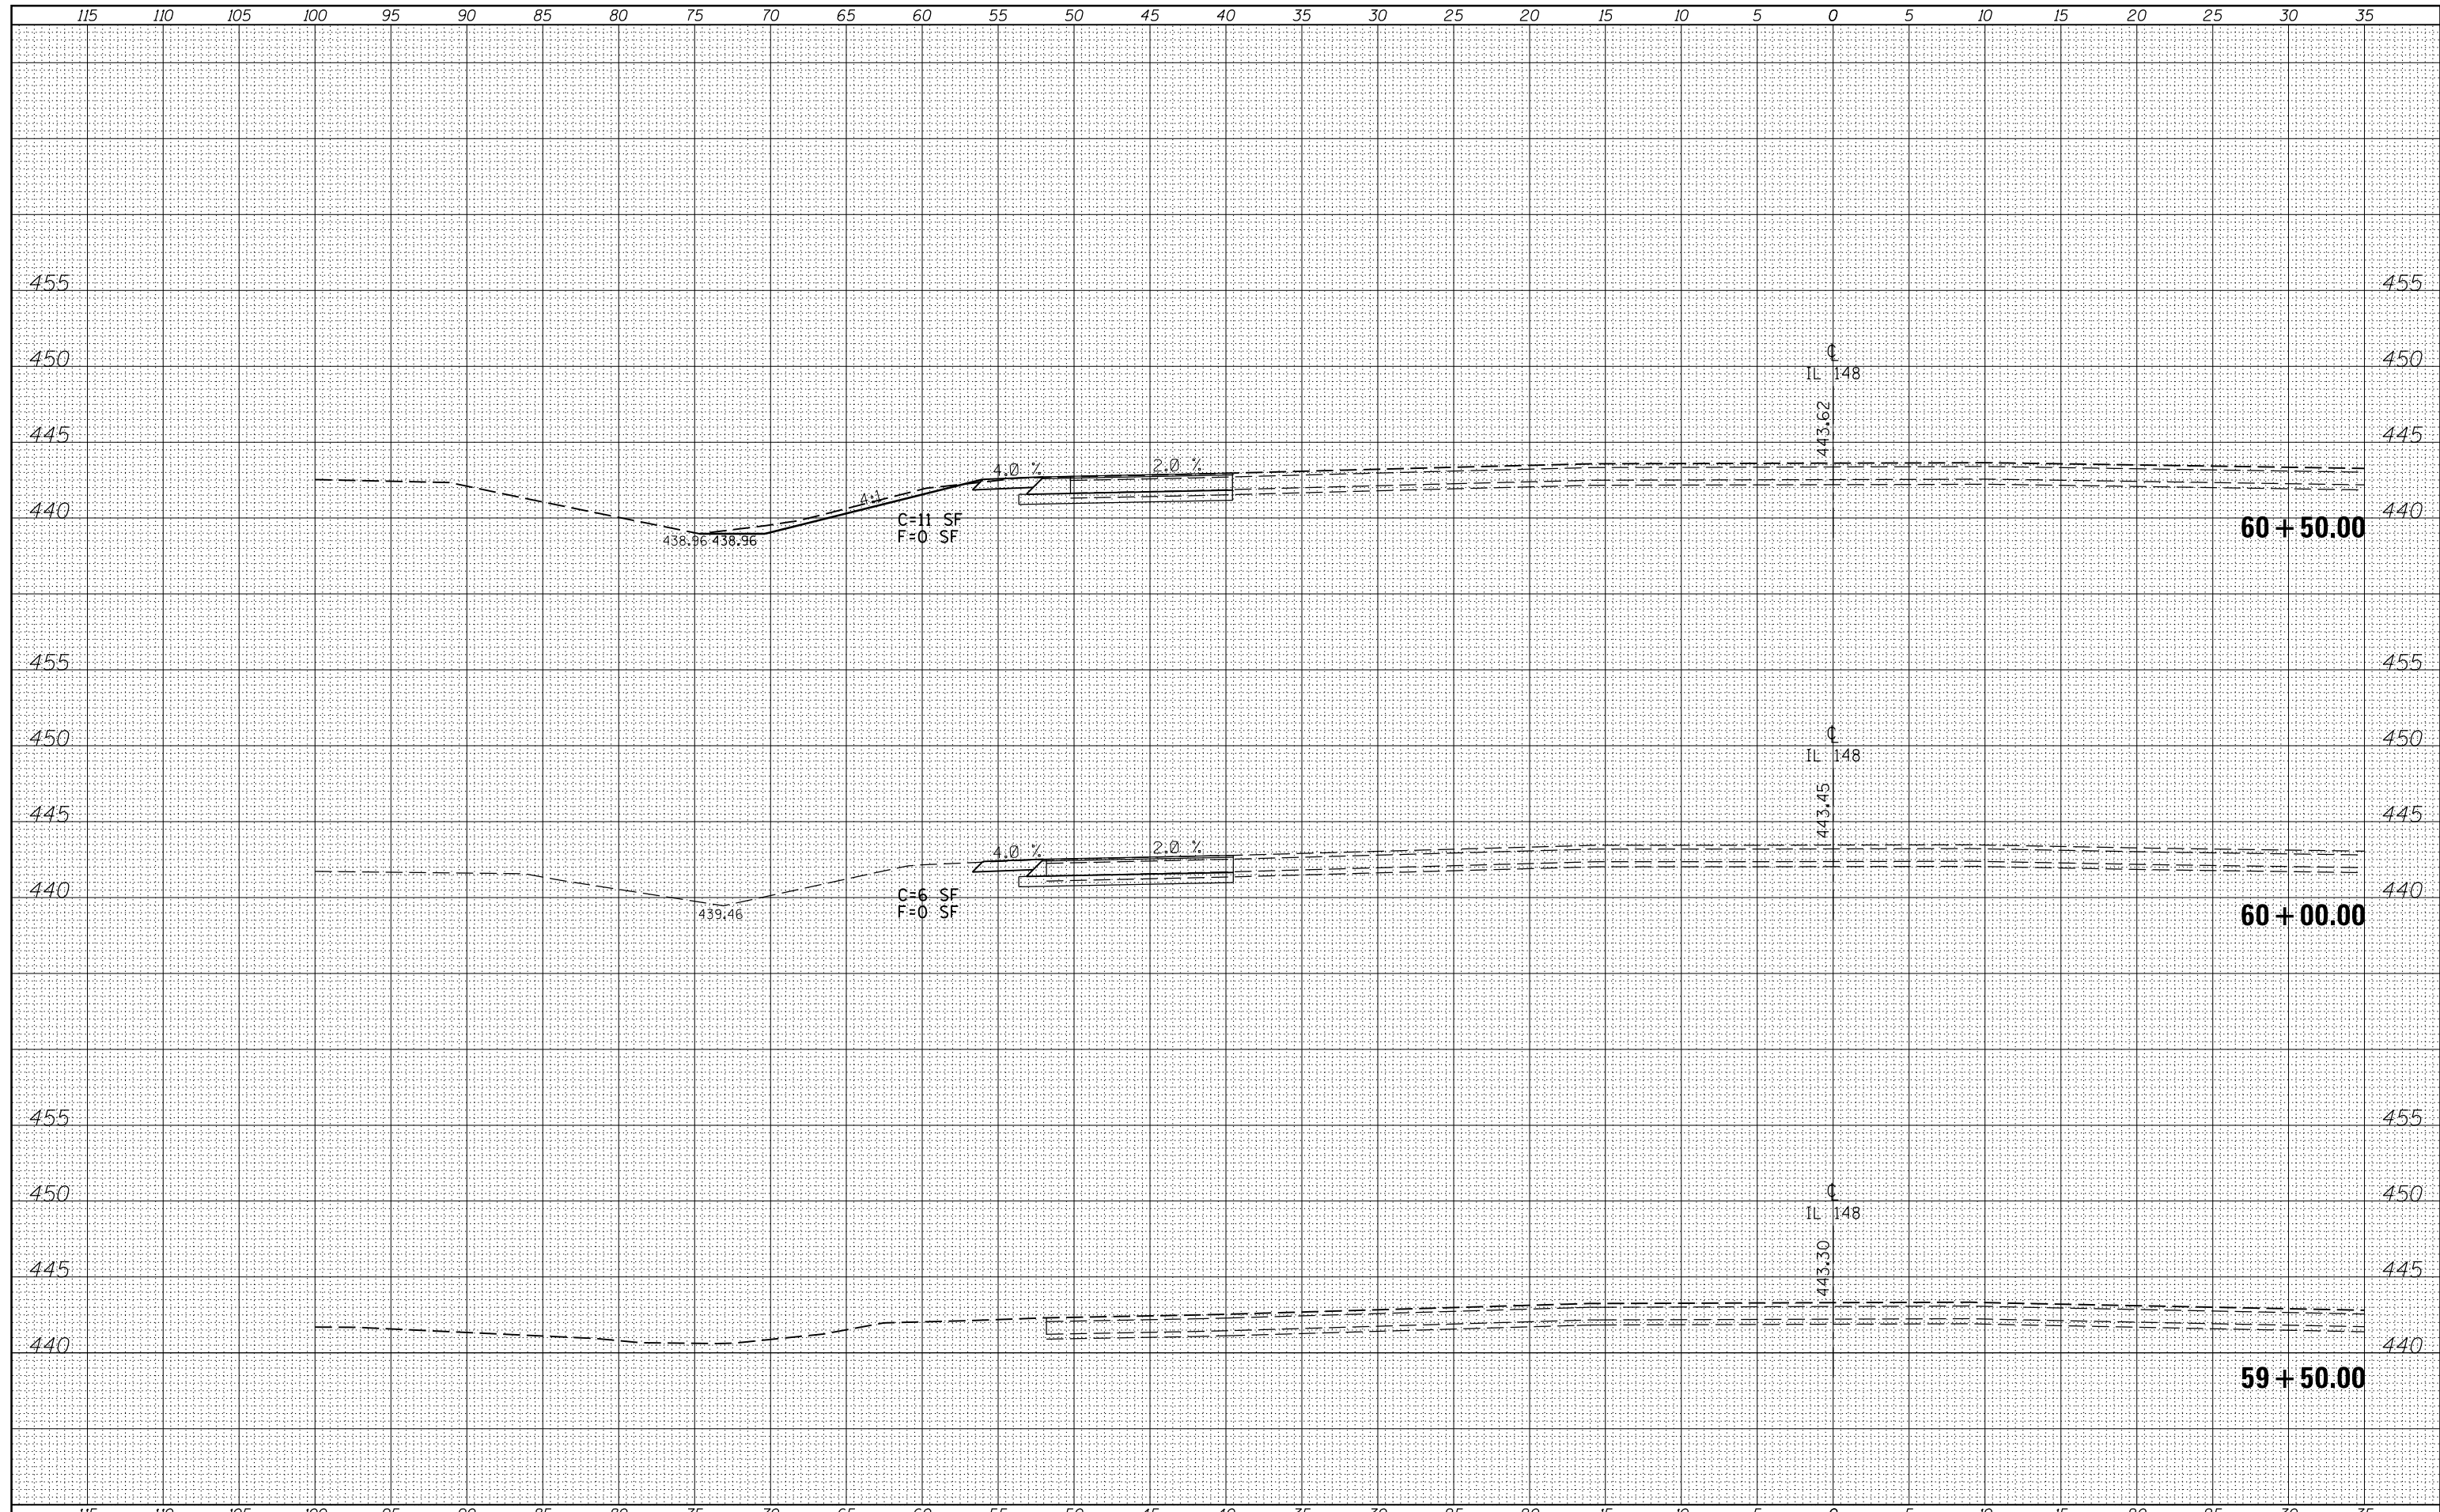

FILE NAME =	USER NAME = \$USERS	DESIGNED -	REVISED -	STATE OF ILLINOIS DEPARTMENT OF TRANSPORTATION	CROSS SECTIONS - IL 148		F.A.P. RTE.	SECTION	COUNTY	TOTAL SHEETS	SHEET NO.
c:\pw_work\pwidot\kellykd\0374570\78402-sh\sections.dgn		DRAWN -	REVISED -		726	(1-2) N-3	WILLIAMSON	50	35		
		CHECKED -	REVISED -		SCALE: SHEET OF SHEETS STA. 59+50.00 TO STA. 60+50.00		CONTRACT NO. 78402		ILLINOIS FED. AID PROJECT		
\$MODELNAME\$		DATE -	REVISED -								