


DATE	
BY	
SURVEYED	
PLOTTED	
TEMPLATE	
AREAS	
CHECKED	
FINAL SURVEY	
NOTE BOOK	
NO.	

DATE	
BY	
SURVEYED	
PLOTTED	
TEMPLATE	
AREAS	
CHECKED	
ORIGINAL SURVEY	
NOTE BOOK	
NO.	

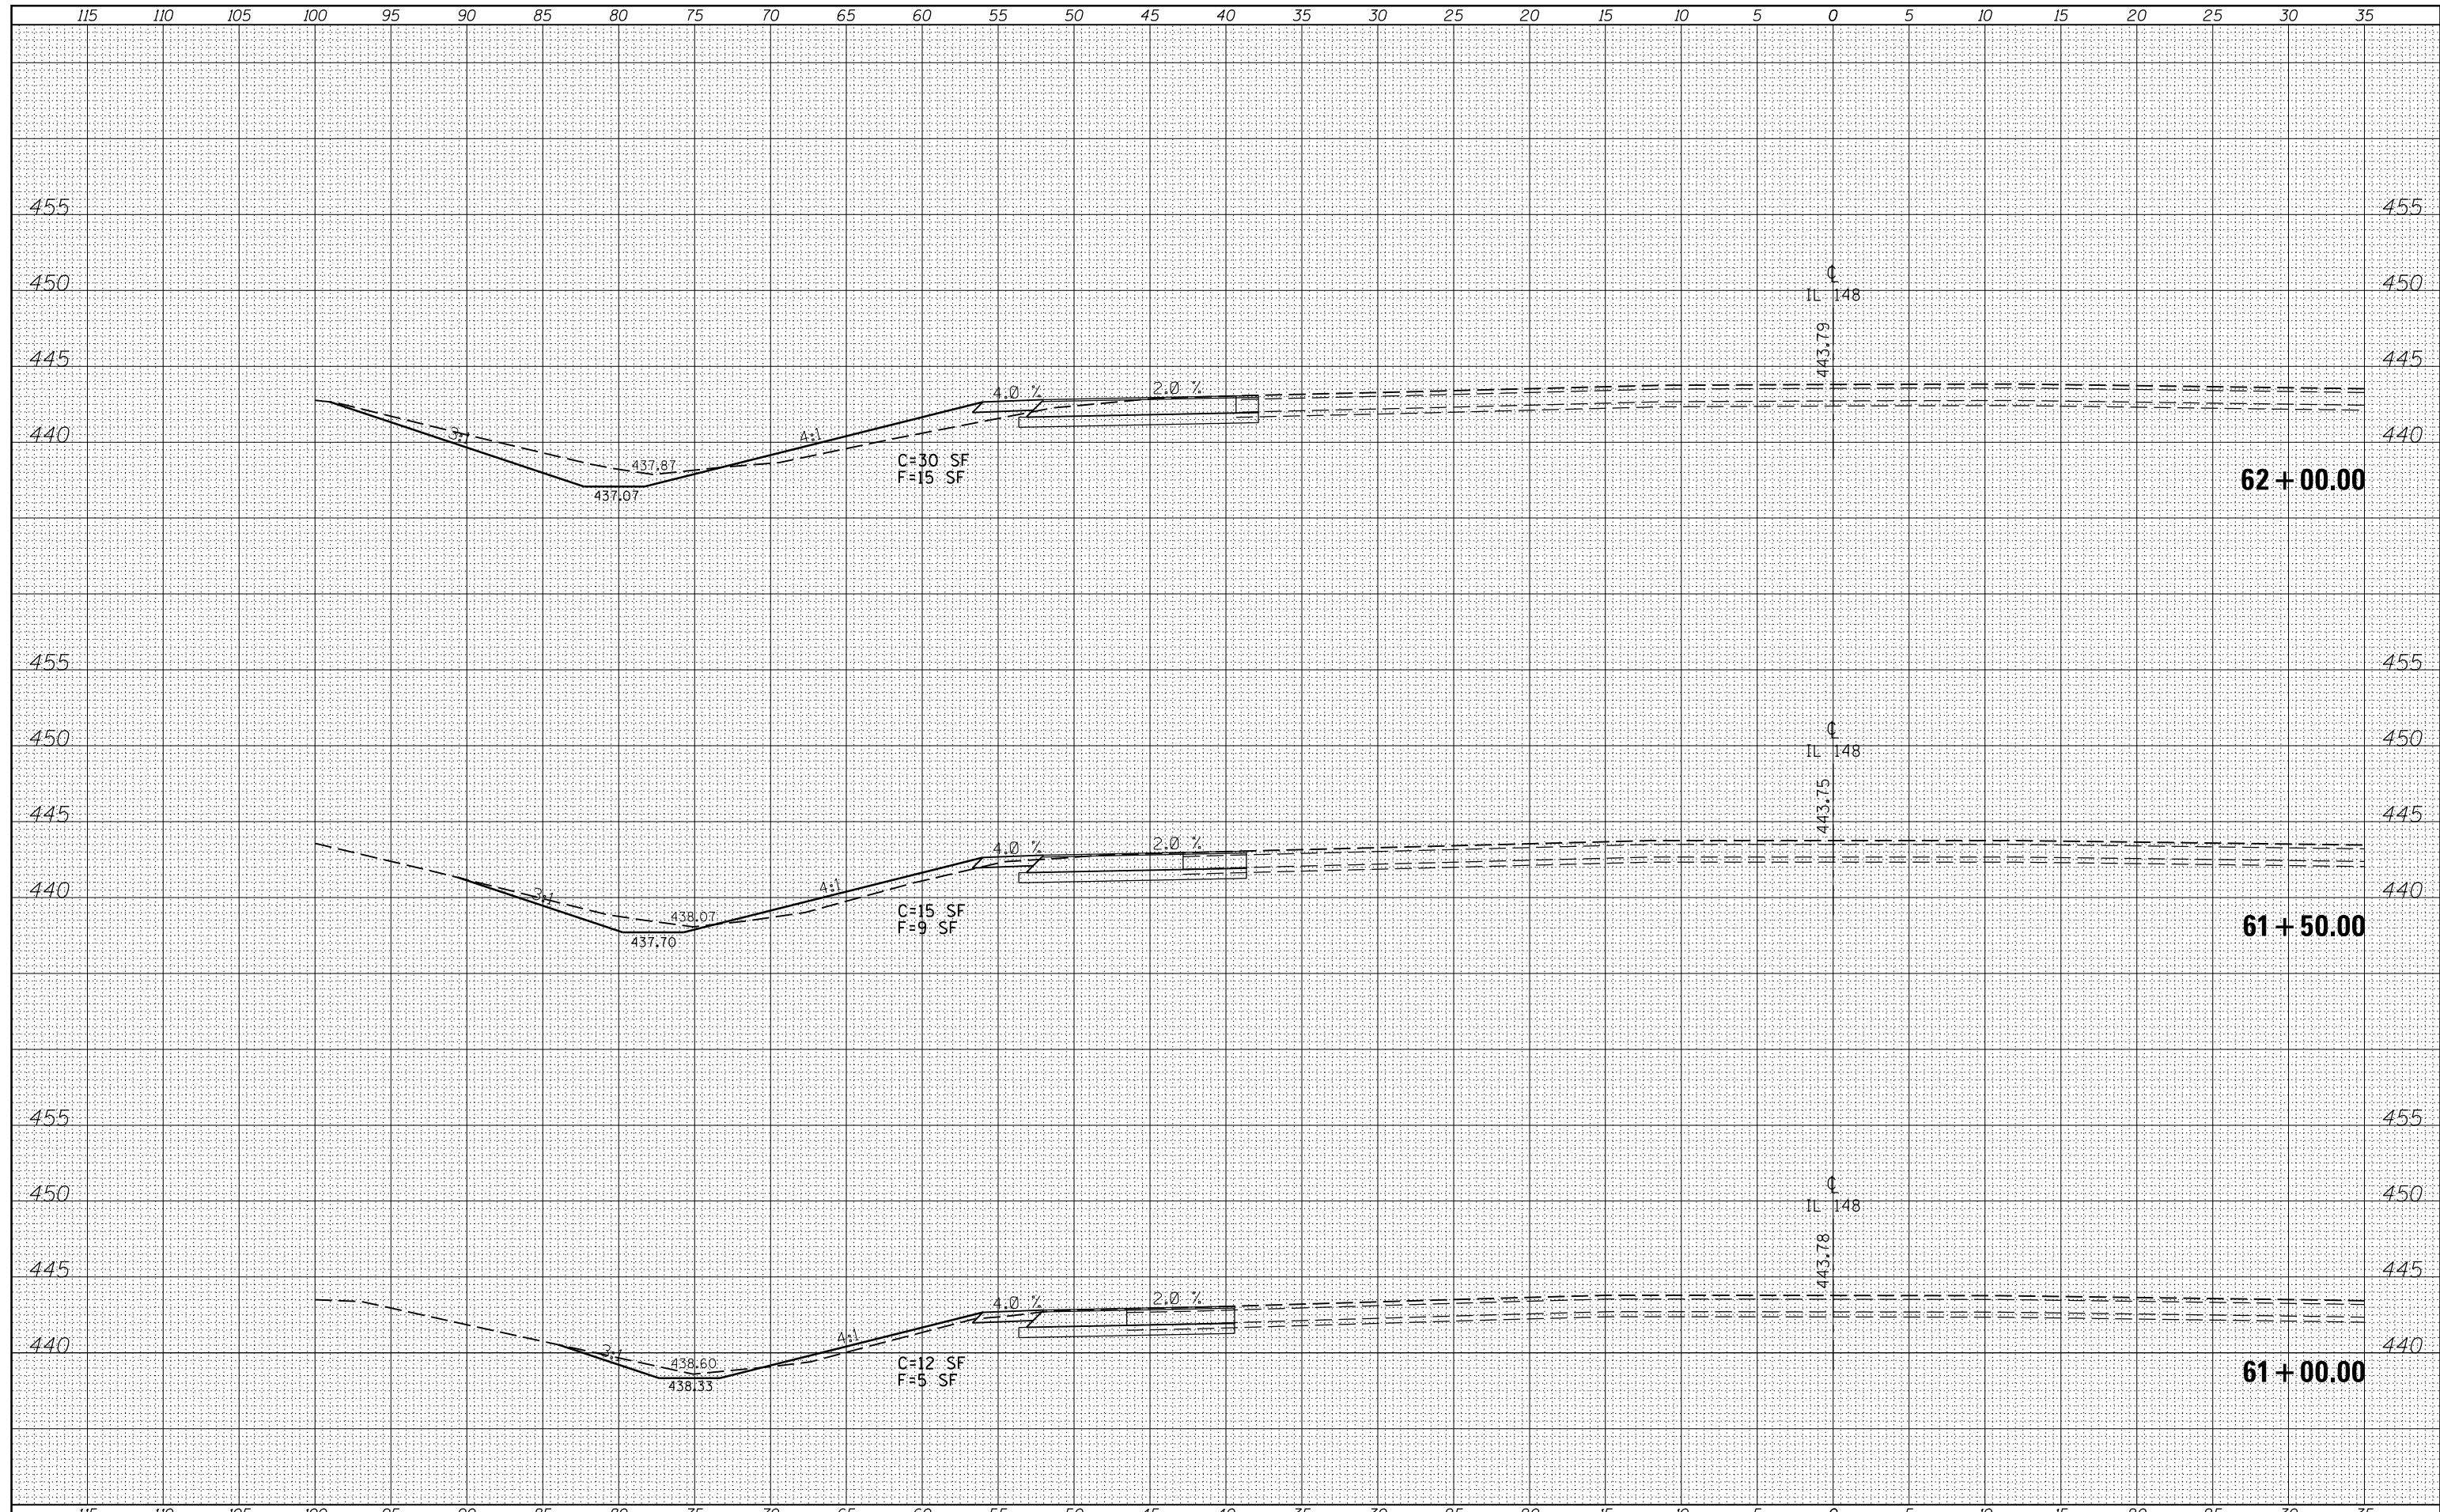

FILE NAME =	USER NAME = \$USERS	DESIGNED -	REVISED -	<b>STATE OF ILLINOIS</b> <b>DEPARTMENT OF TRANSPORTATION</b>	<b>CROSS SECTIONS - IL 148</b>		F.A.P. RTE.	SECTION	COUNTY	TOTAL SHEETS	SHEET NO.	
es:\pw_work\pwidot\kellykd\0374570\78402-sh\sections.dgn		DRAWN -	REVISED -				726	(1-2) N-3	WILLIAMSON	50	36	
		CHECKED -	REVISED -		SCALE:		SHEET	OF	SHEETS	STA. 61+00.00	TO STA. 62+00.00	CONTRACT NO. 78402
\$MODELNAME\$		DATE -	REVISED -								ILLINOIS FED. AID PROJECT	