


DATE	
BY	
SURVEYED	
PLOTTED	
TEMPLATE	
AREAS	
CHECKED	
FINAL SURVEY NO.	
NOTE BOOK NO.	
AREAS CHECKED	

DATE	
BY	
SURVEYED	
PLOTTED	
TEMPLATE	
AREAS	
CHECKED	
ORIGINAL SURVEY NO.	
NOTE BOOK NO.	
AREAS CHECKED	

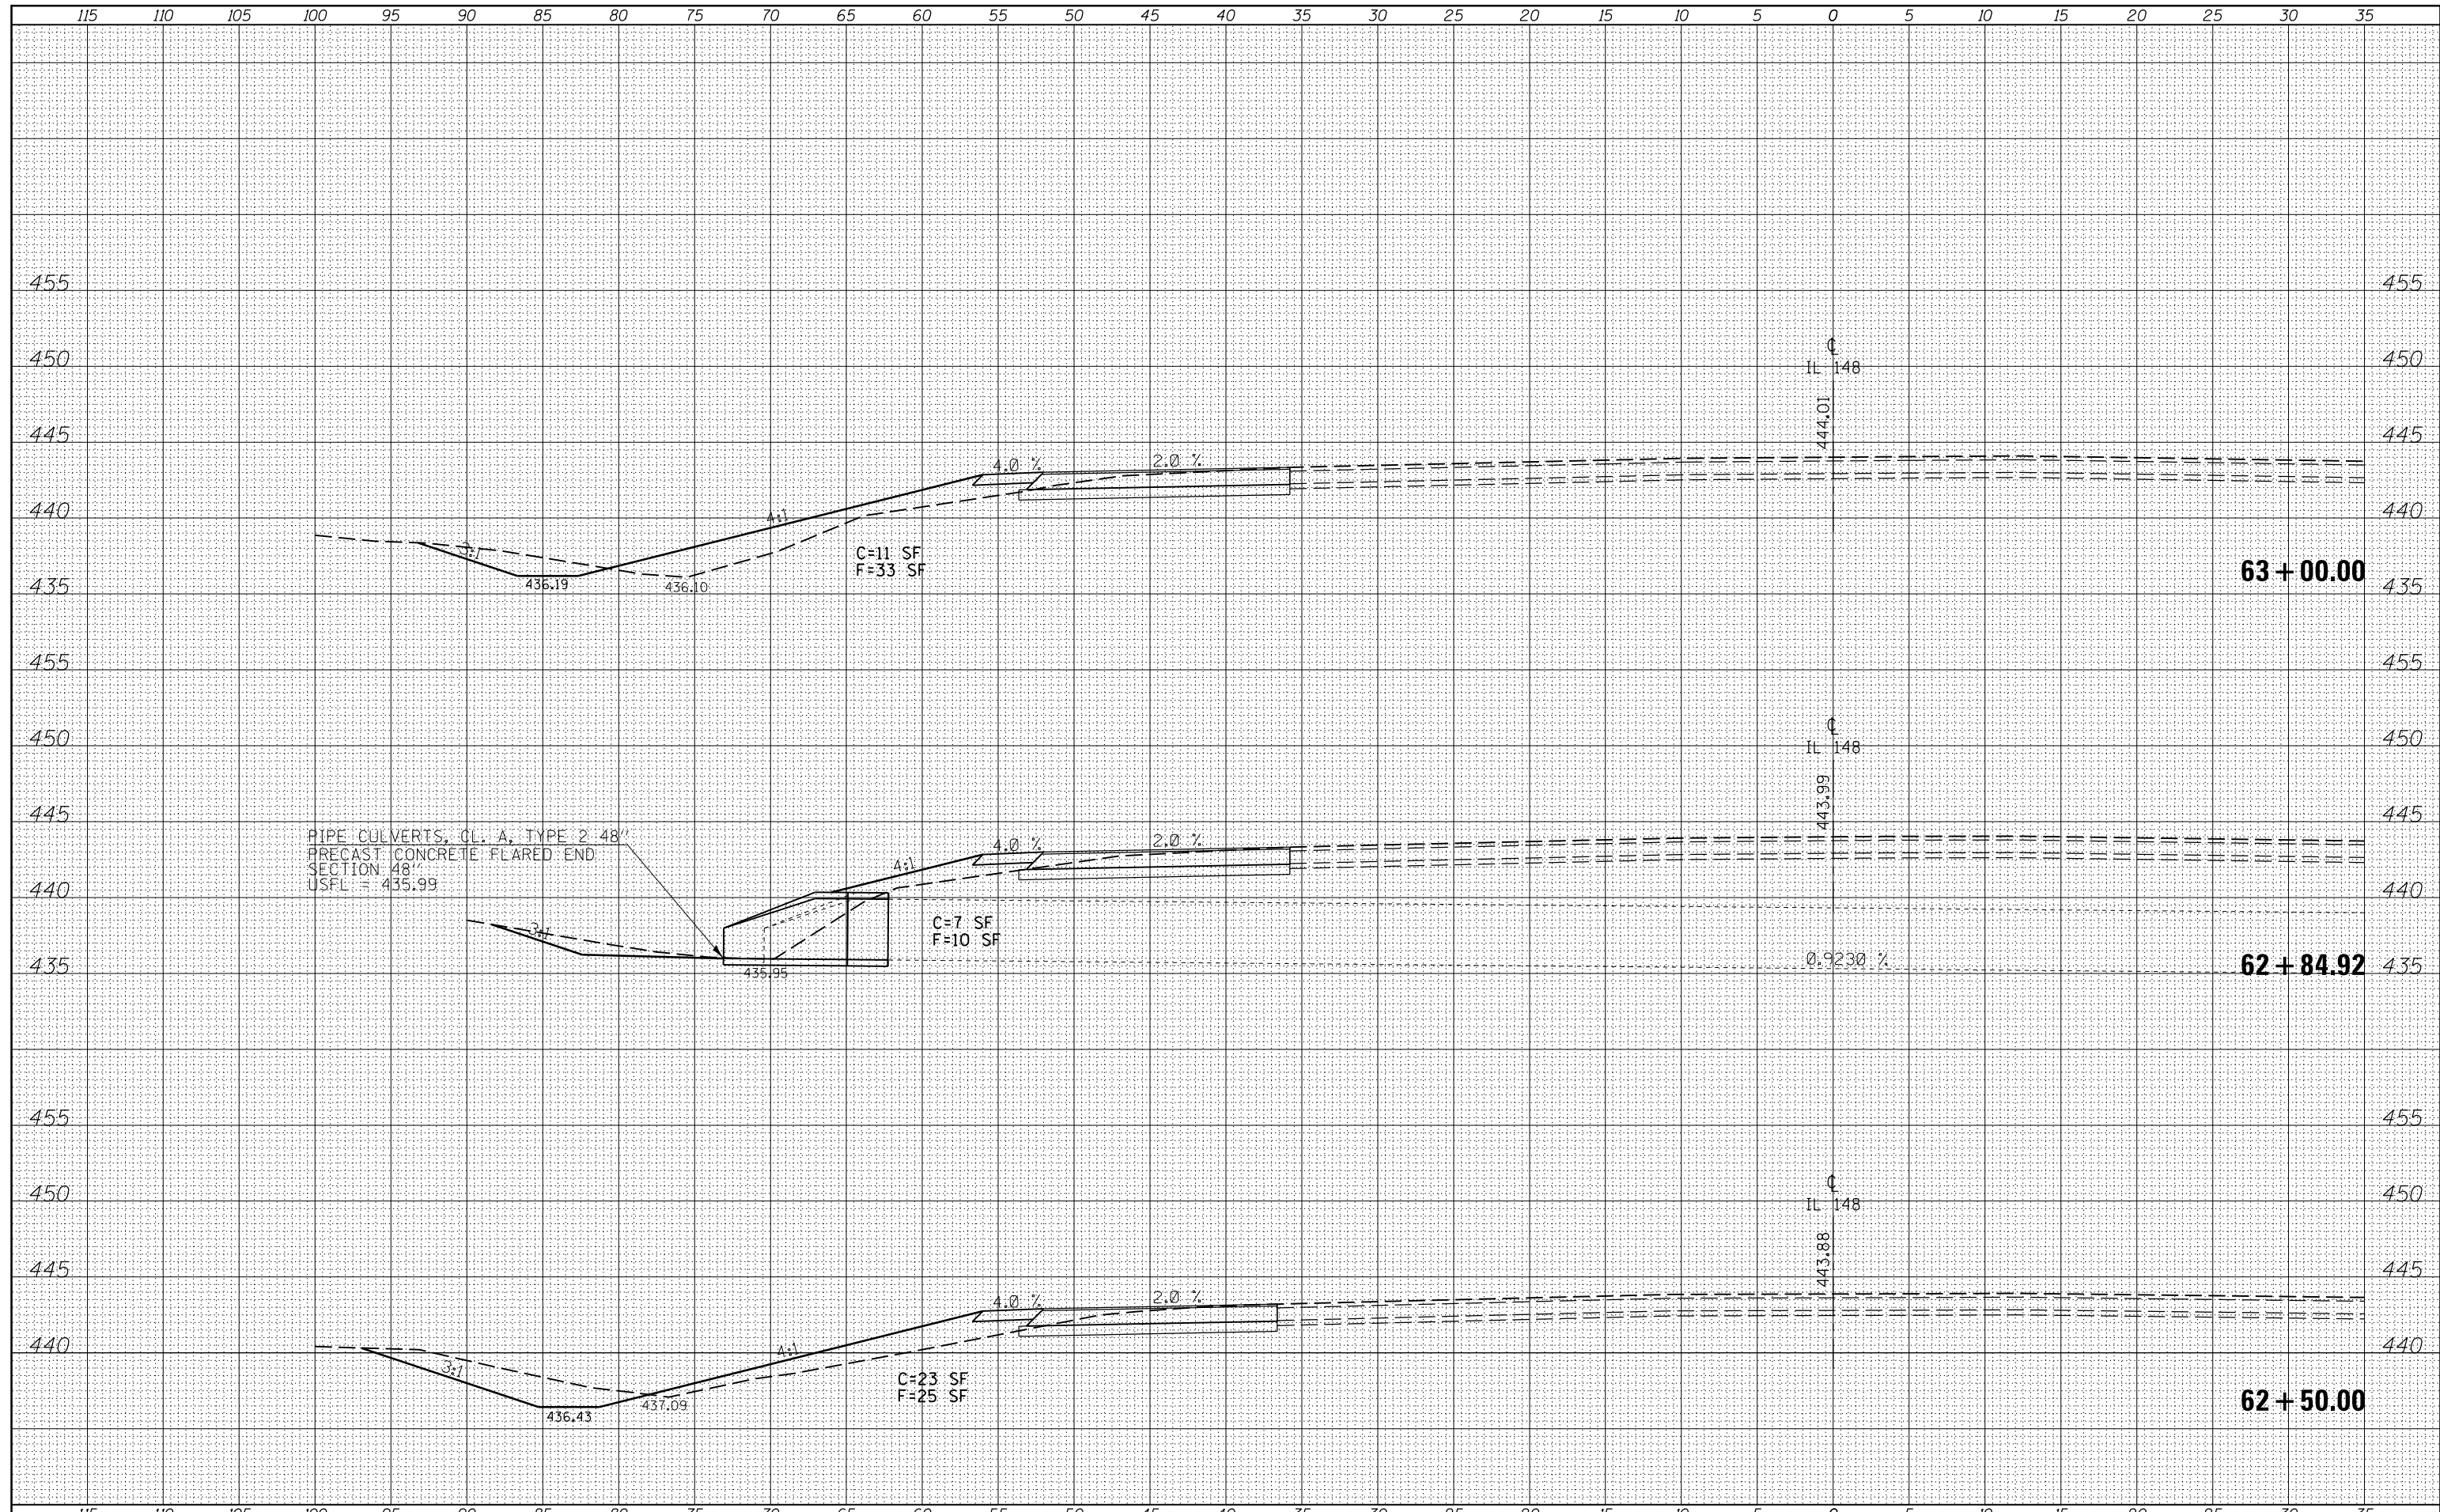

FILE NAME =	USER NAME = susers	DESIGNED -	REVISED -	STATE OF ILLINOIS DEPARTMENT OF TRANSPORTATION	CROSS SECTIONS - IL 148		F.A.P. RTE.	SECTION	COUNTY	TOTAL SHEETS	SHEET NO.
ca:\pw_work\pwidot\kellykd\0374570\78402-sh\sections.dgn		DRAWN -	REVISED -		726	(1-2) N-3	WILLIAMSON	50	37		
PLOT SCALE = 10.0000' / in.		CHECKED -	REVISED -		SCALE:	SHEET OF SHEETS	STA. 62+50.00 TO STA. 63+00.00	CONTRACT NO. 78402			
MODELNAME		DATE -	REVISED -		ILLINOIS FED. AID PROJECT						