


DATE	
BY	
FINAL SURVEY	SURVEYED
NOTE BOOK	PLOTTED
NO.	TEMPLATE
	AREAS
	CHECKED

DATE	
BY	
ORIGINAL SURVEY	SURVEYED
NOTE BOOK	PLOTTED
NO.	TEMPLATE
	AREAS
	CHECKED

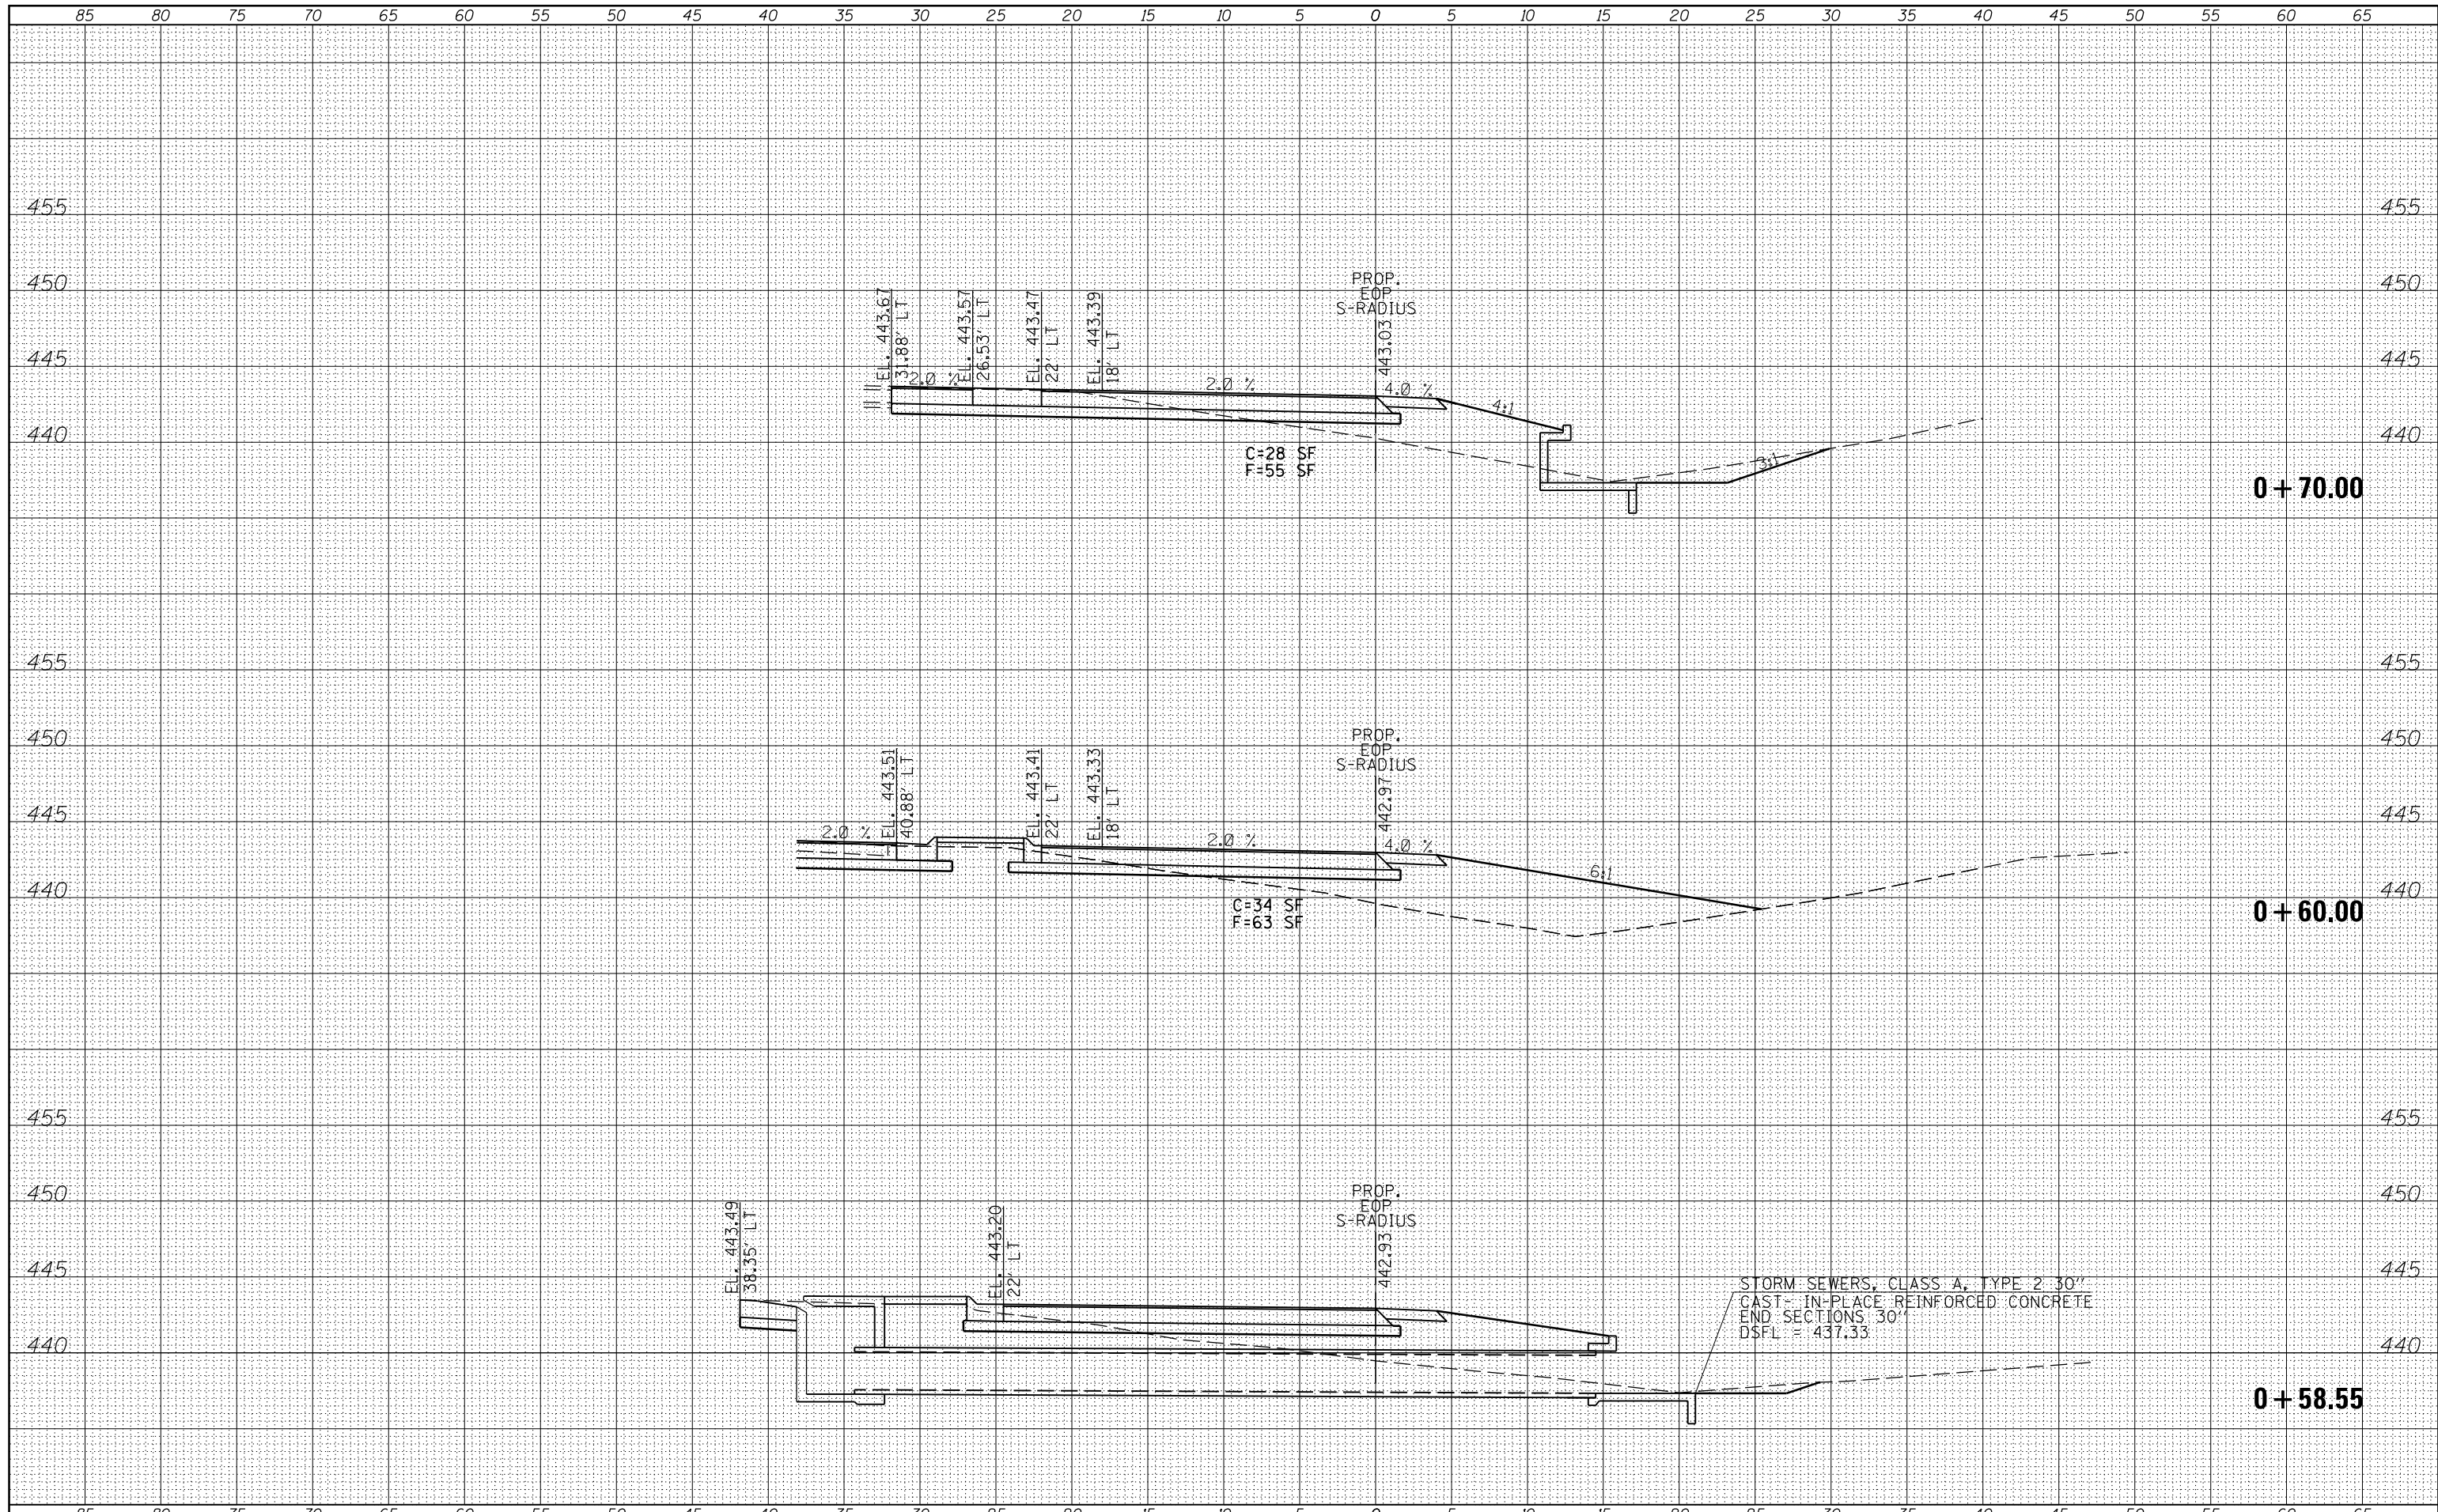

FILE NAME =	USER NAME = \$USERS	DESIGNED -	REVISED -	<b>STATE OF ILLINOIS</b> <b>DEPARTMENT OF TRANSPORTATION</b>	<b>CROSS SECTIONS - SOUTH RADIUS</b>		F.A.P. RTE.	SECTION	COUNTY	TOTAL SHEETS	SHEET NO.
es:\pw_work\pwidot\kellykd\0374570\78402-sh.tj	xsections.dgn	DRAWN -	REVISED -				726	(1-2) N-3	WILLIAMSON	50	42
PLOT SCALE = 10.0000' / in.	CHECKED -	REVISED -	REVISED -		SCALE: SHEET OF SHEETS STA. +58.55 TO STA. +70.00		CONTRACT NO. 78402		ILLINOIS FED. AID PROJECT		
*MODELNAME*	DATE -	REVISED -	REVISED -								