


DATE	
BY	
FINAL SURVEY	SURVEYED
NOTE BOOK	PLOTTED
NO.	TEMPLATE
	AREAS
	CHECKED

DATE	
BY	
ORIGINAL SURVEY	SURVEYED
NOTE BOOK	PLOTTED
NO.	TEMPLATE
	AREAS
	CHECKED

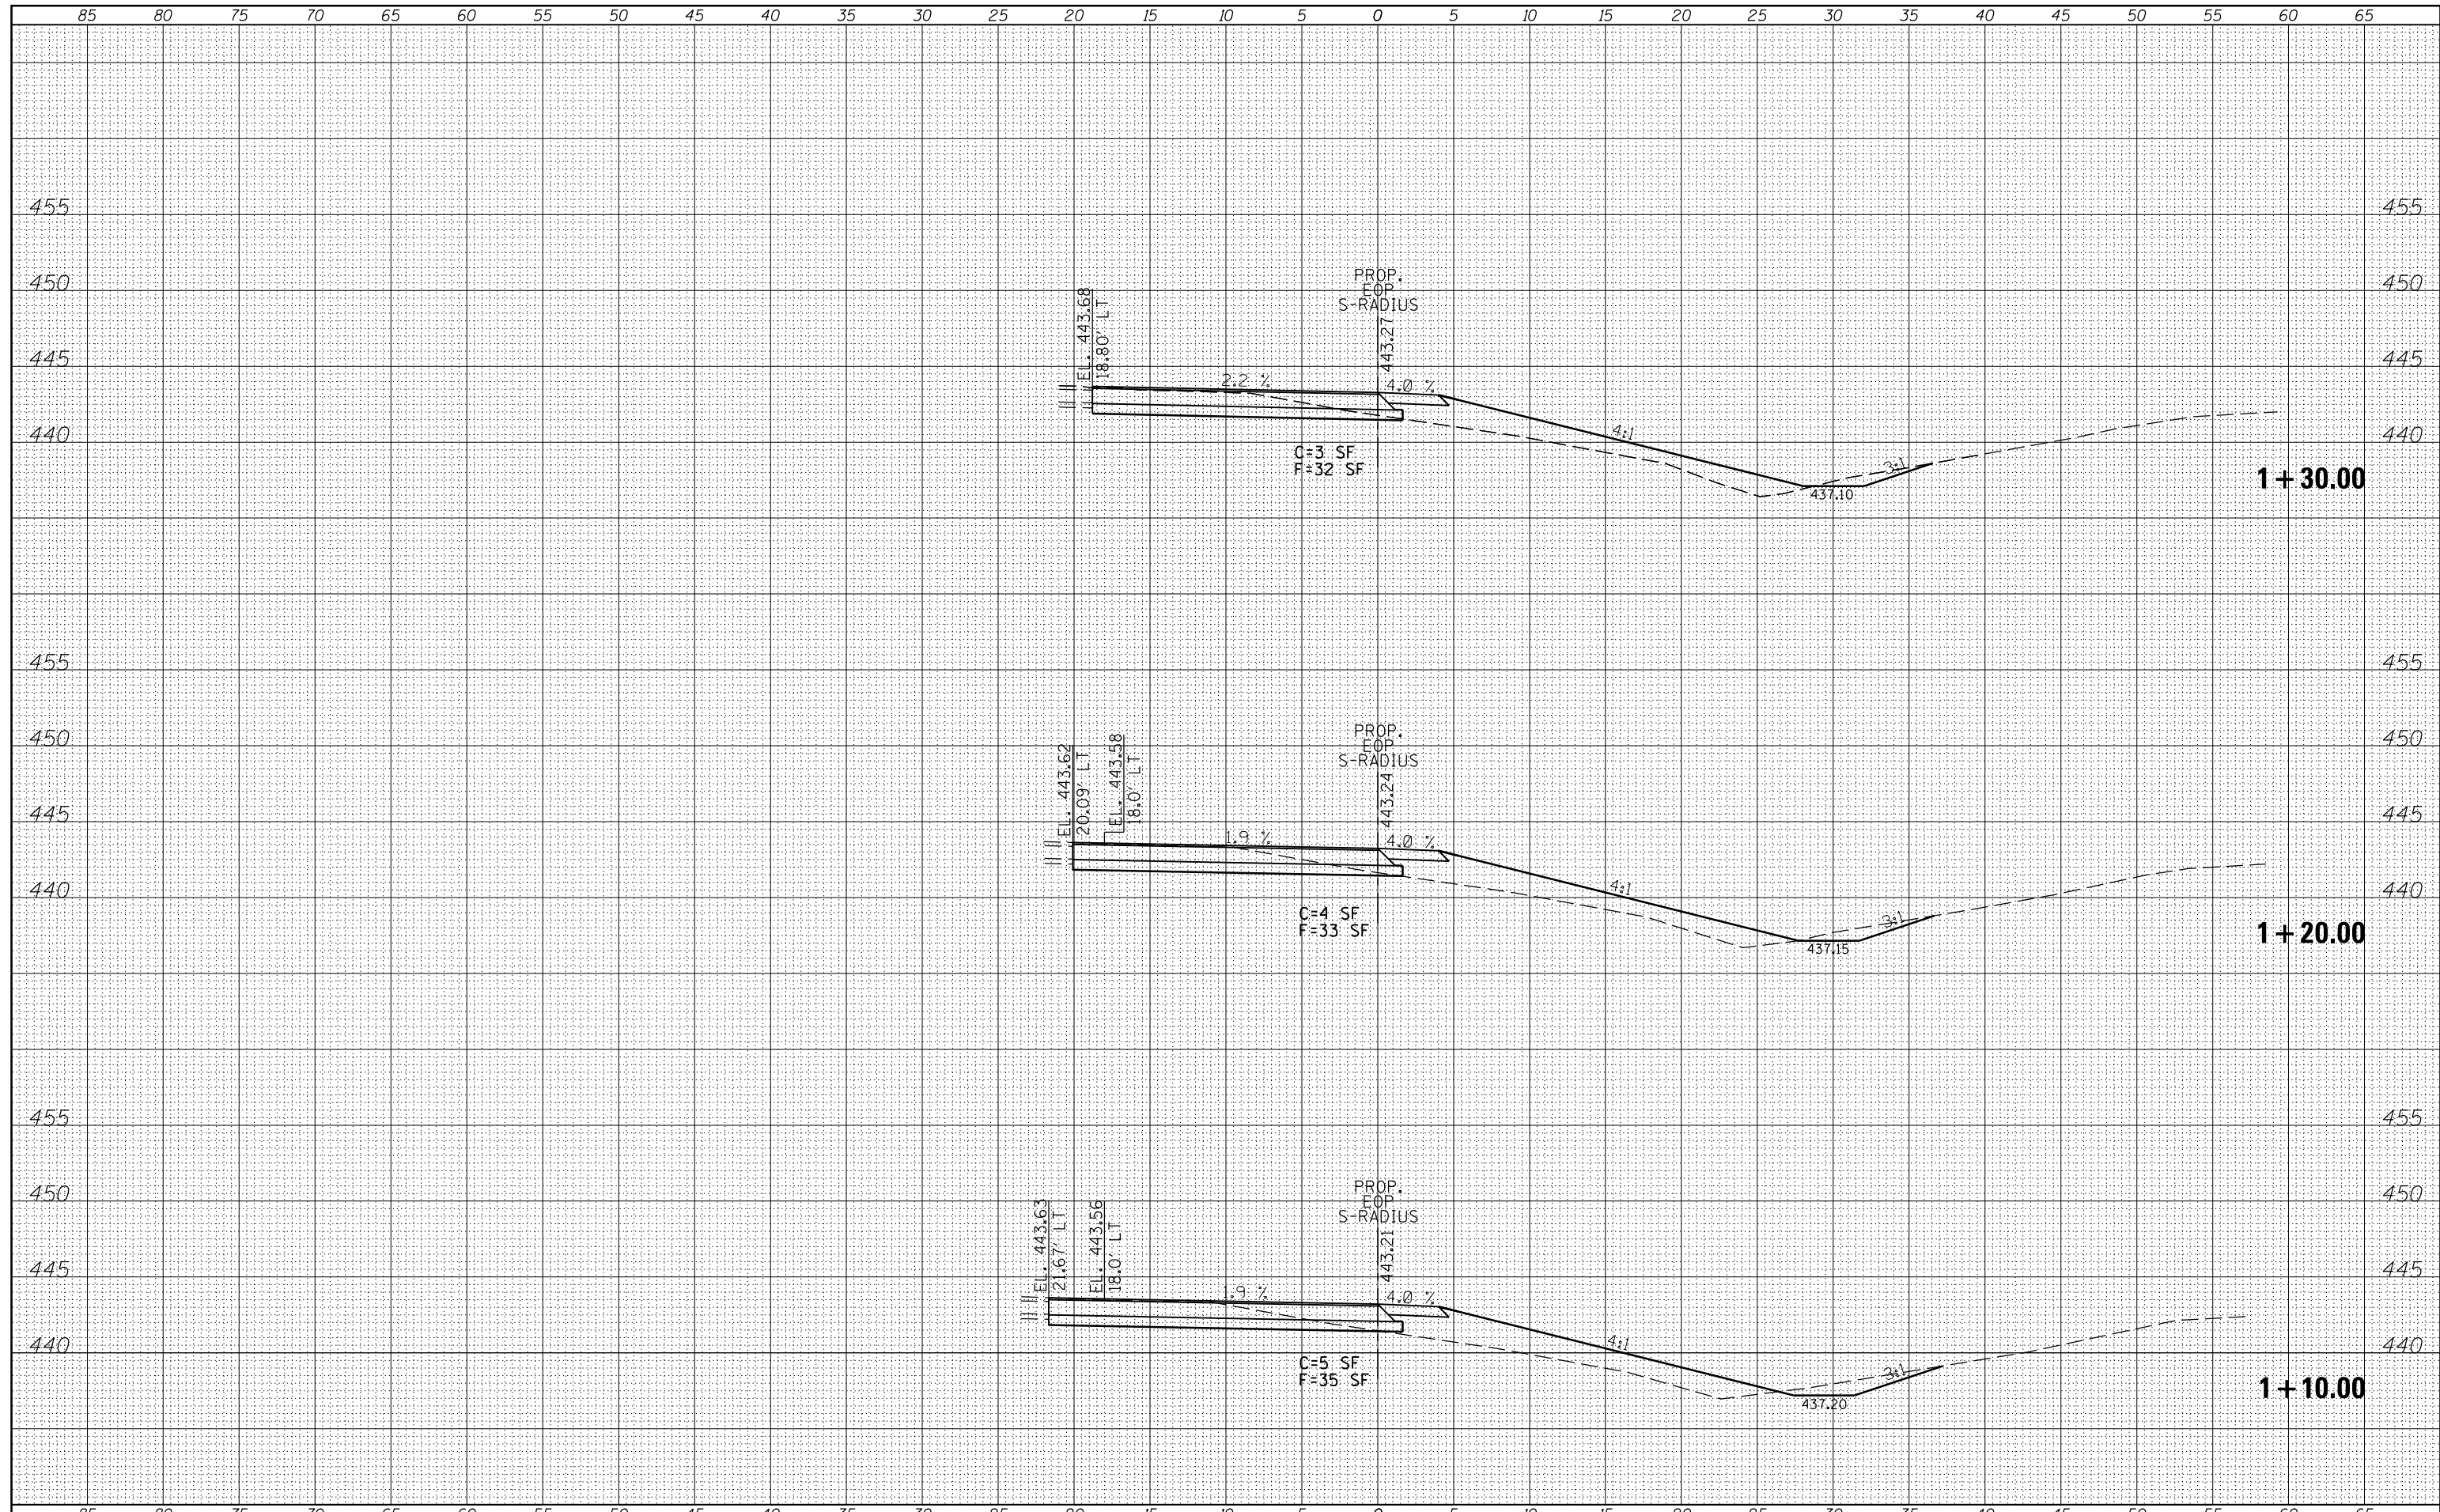

FILE NAME =	USER NAME = susers	DESIGNED -	REVISIED -	STATE OF ILLINOIS DEPARTMENT OF TRANSPORTATION	CROSS SECTIONS - SOUTH RADIUS			F.A.P. RTE.	SECTION	COUNTY	TOTAL SHEETS	SHEET NO.
es:\pw_work\pwidot\kellykd\0374570\78402-sh.t	xsections.dgn	DRAWN -	REVISIED -					726	(1-2) N-3	WILLIAMSON	50	44
MODELNAME	PLOT DATE = 3/20/2014	CHECKED -	REVISIED -		SCALE:	SHEET	OF	SHEETS	STA. 1+10.00	TO STA. 1+30.00	CONTRACT NO. 78402	
		DATE -	REVISIED -								ILLINOIS FED. AID PROJECT	