
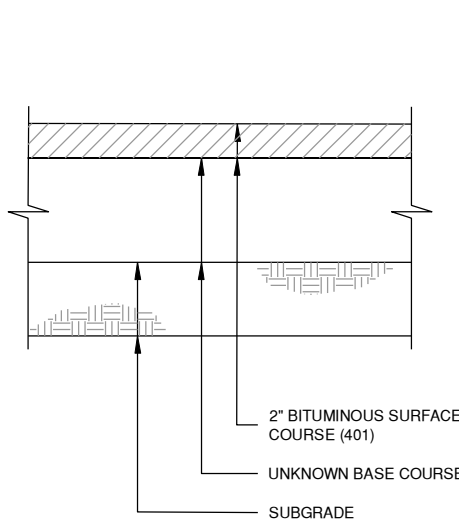
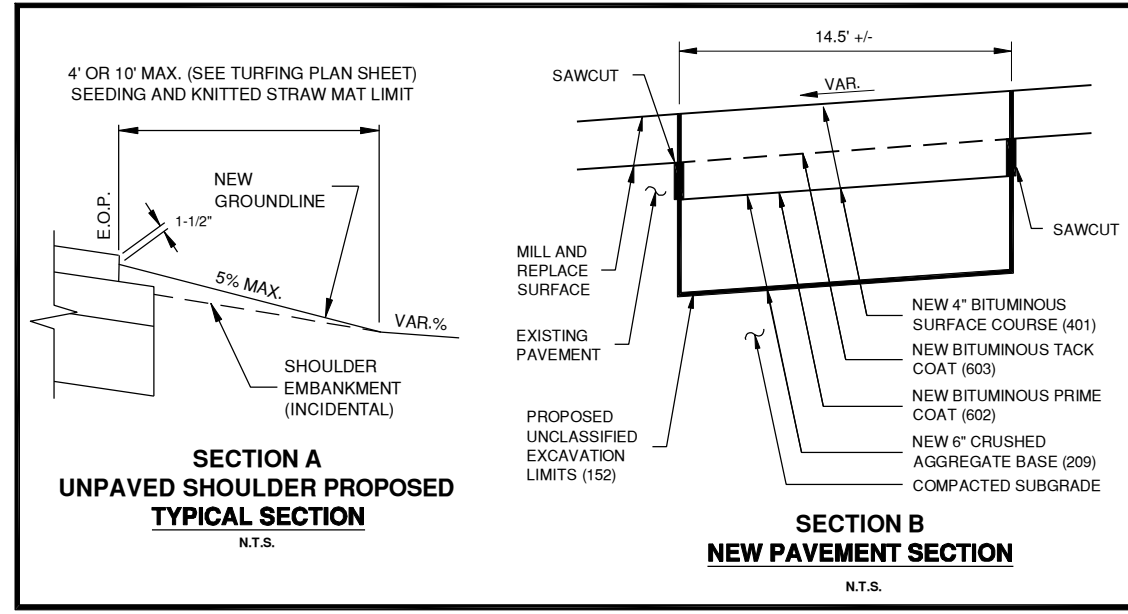
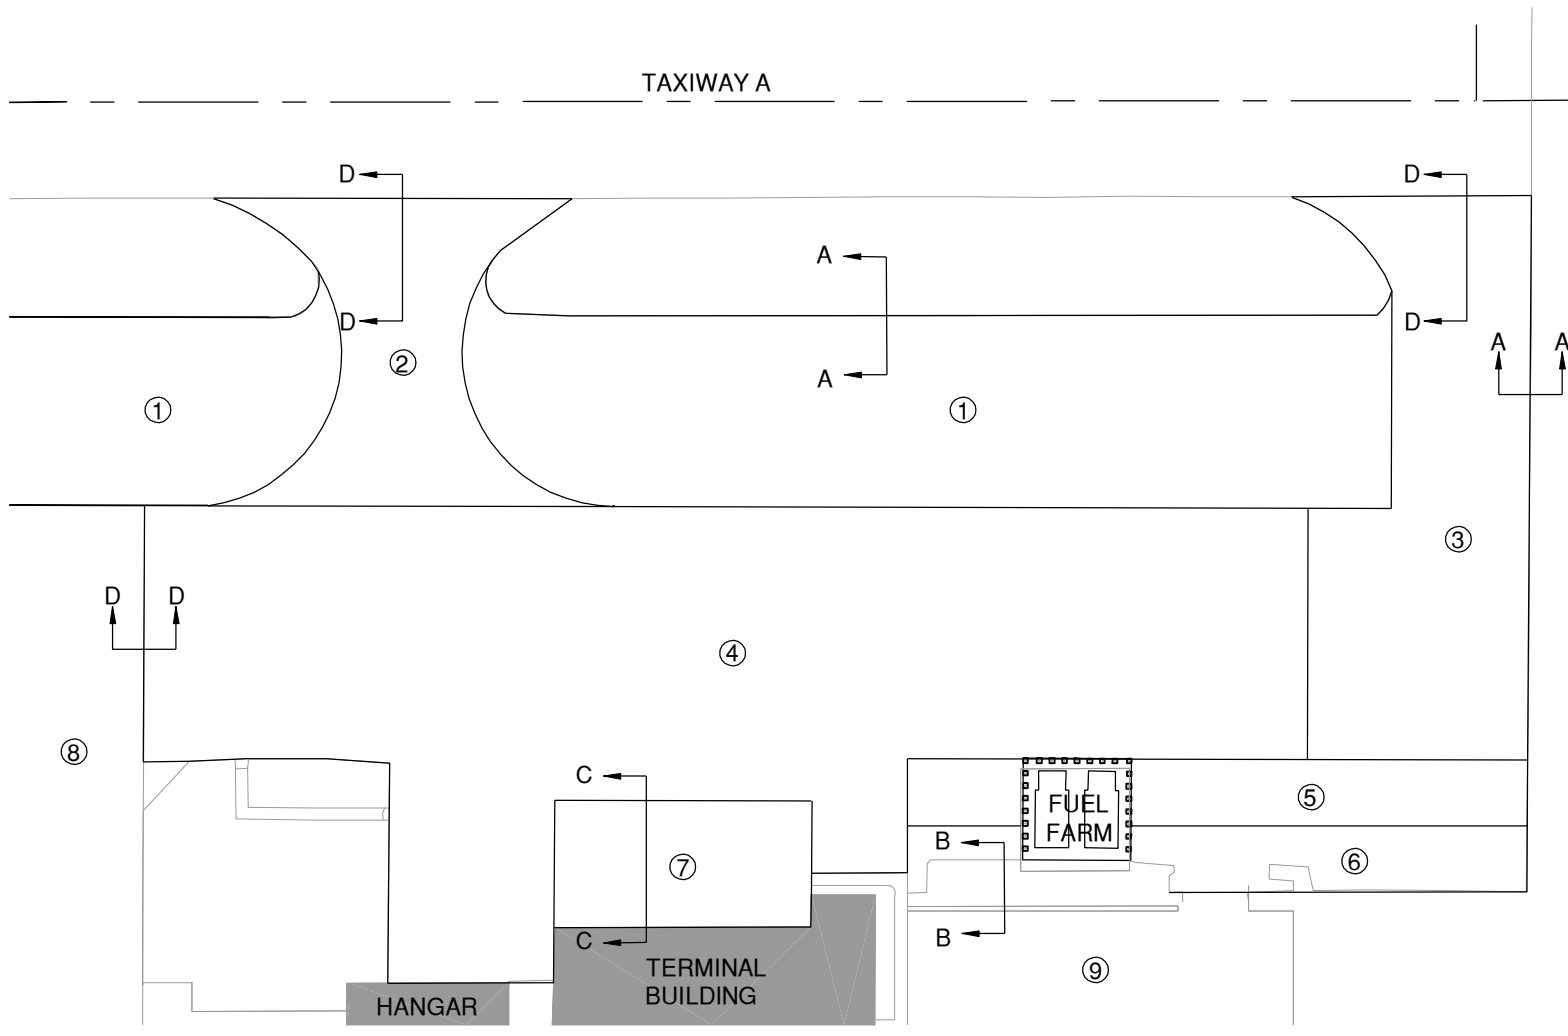
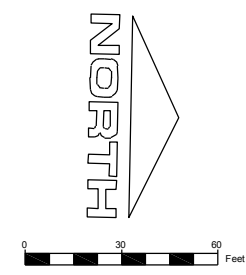



REVISIONS

NUMBER	BY	DATE


0 1 2
 THIS BAR IS EQUAL TO 2"
 AT FULL SCALE (34x22).

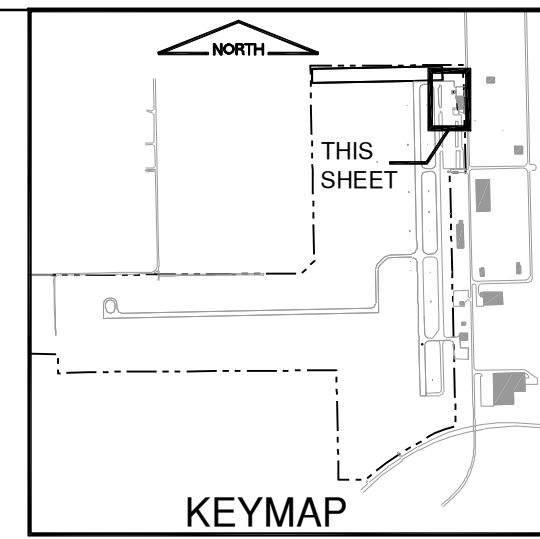


AREA ⑥
 EXISTING PAVEMENT STRUCTURE
 N.T.S.

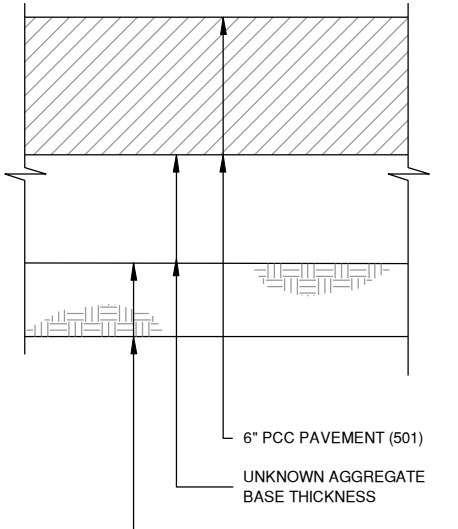

AREA ⑦
 EXISTING PAVEMENT STRUCTURE
 N.T.S.

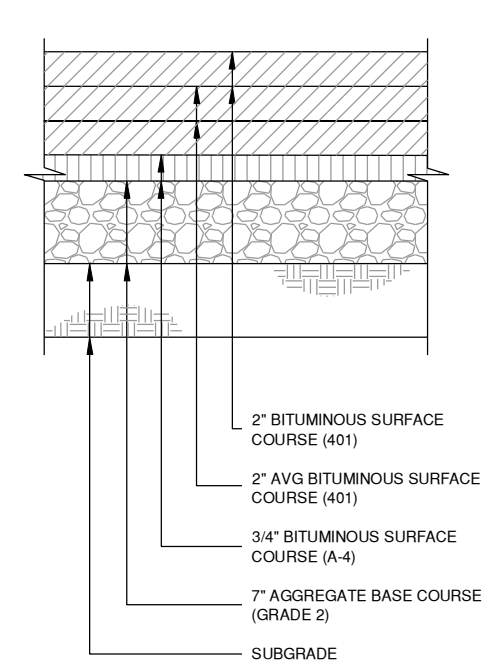

AREA ⑧
 EXISTING PAVEMENT STRUCTURE
 N.T.S.

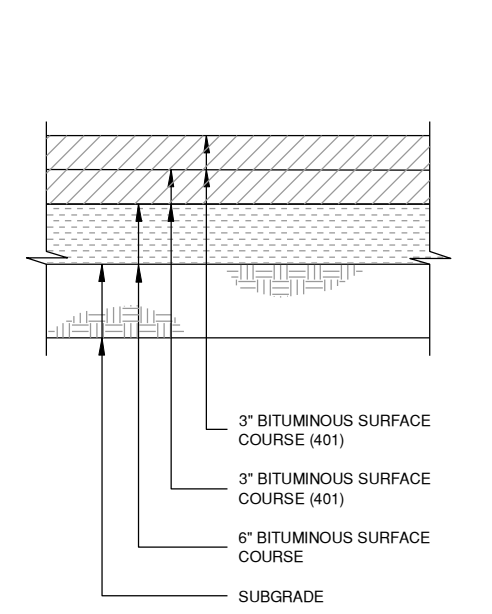

AREA ⑨
 EXISTING PAVEMENT STRUCTURE
 N.T.S.

TAYLORVILLE MUNICIPAL AIRPORT

TAYLORVILLE, ILLINOIS

REHABILITATE NORTH PORTION OF AIRCRAFT PARKING APRON
 TYPICAL SECTIONS 2

© Copyright CMT, Inc.

 CRAWFORD, MURPHY & TULLY, INC.
 CONSULTING ENGINEERS
 License No. 184-000618

DESIGN BY:	AJH
DRAWN BY:	CMT
CHECKED BY:	CBG
APPROVED BY:	CET
DATE:	APRIL 18, 2014
JOB No:	13050-01
IL PROJ. NO.	TAZ-4342
SBG NO.	3-17-SBGP-XX
SHEET	07 OF 14 SHEETS

K:\Taylorville\1305001\Draw\Sheets