


TYPICAL SECTION - SUBSTAGE 1A (WORK ACTIVITIES)
I-90/ 94 (KENNEDY EXPRESSWAY)

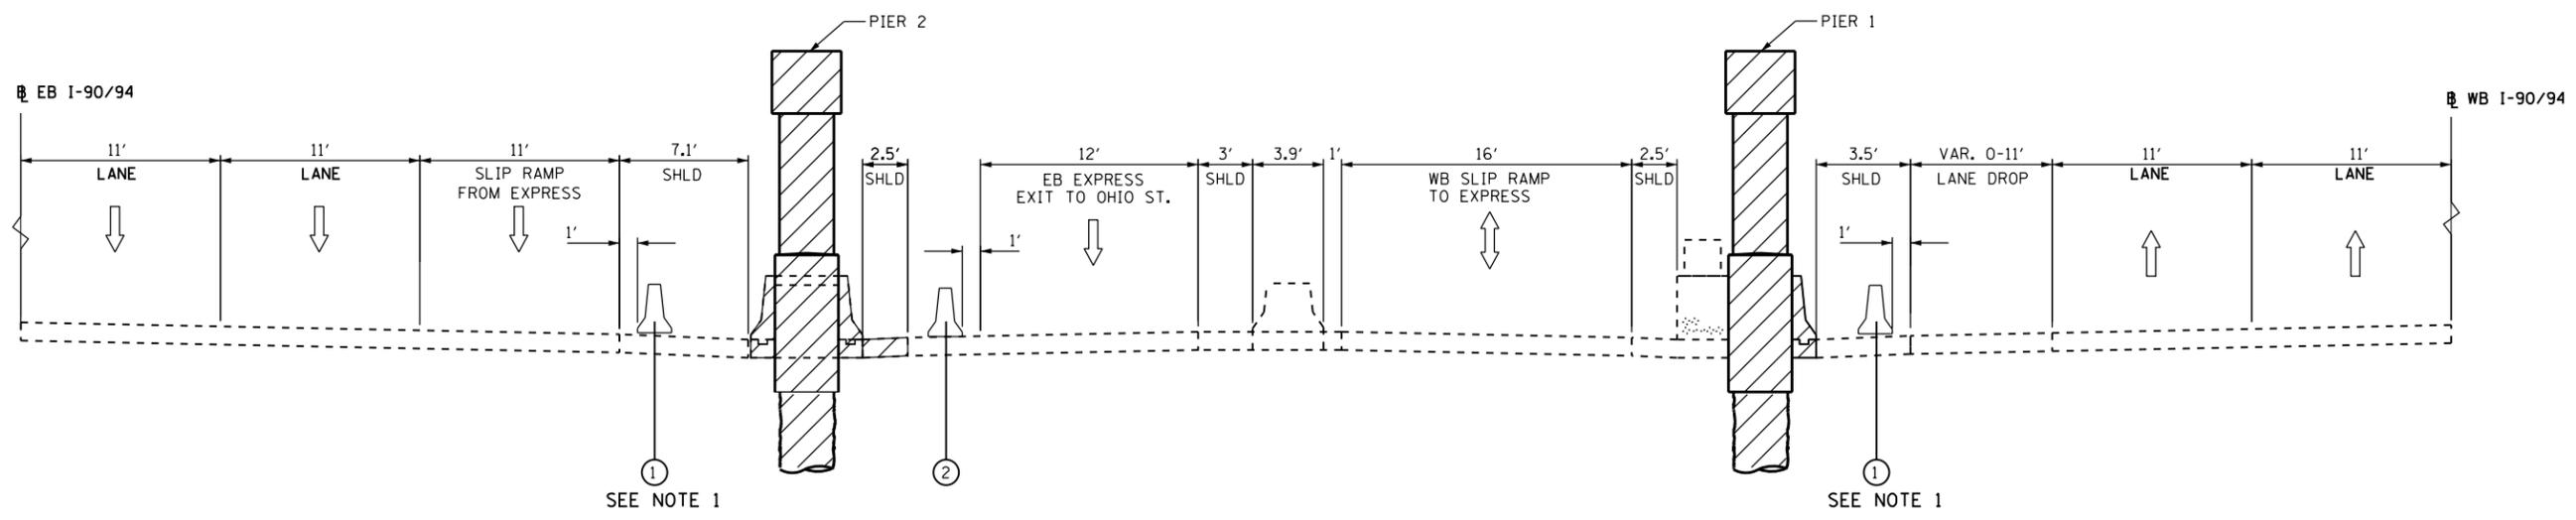

TYPICAL SECTION - SUBSTAGE 1B (NON-WORK ACTIVITIES)
I-90/ 94 (KENNEDY EXPRESSWAY)

NOTES:

- MOVABLE TRAFFIC BARRIER TO BE RELOCATED AS SHOWN IN SUBSTAGE 1B DURING NON-WORK ACTIVITIES. SEE SPECIAL PROVISION FOR WORK RESTRICTION HOURS.

PROPOSED LEGEND:

- ① MOVABLE TRAFFIC BARRIER
- ② TEMPORARY CONCRETE BARRIER

FILE NAME = I:\7000 - 194 at Ohio Street\CADD\CADD_SHEETS\MOT\0160F63-hst-staging_tup-stg1-90-94.dgn



USER NAME = rge11	DESIGNED -	REVISED -
PLOT SCALE = 10.0000' / in.	DRAWN -	REVISED -
PLOT DATE = 3/25/2013	CHECKED -	REVISED -
	DATE -	REVISED -

STATE OF ILLINOIS
DEPARTMENT OF TRANSPORTATION

STAGING AND TRAFFIC CONTROL
I-90/94 TYPICAL SECTIONS
STAGE I

SCALE:	SHEET NO.	OF	SHEETS	STA.	TO STA.
--------	-----------	----	--------	------	---------

F.A.I. RTE.	SECTION	COUNTY	TOTAL SHEETS	SHEET NO.
90/94	0303-474HB-R	COOK	368	66
CONTRACT NO. 60F63				
FED. ROAD DIST. NO. 1 ILLINOIS FED. AID PROJECT				