


FILE NAME = \\collinsengr.com\1\pawarden\1\pawarden\DDCS\Y2000 - 134.ct Ohio St-west\400D\CADD_SHEETS\MOT\DI06F63-ht-staging-temp\sign_stage2a.dgn

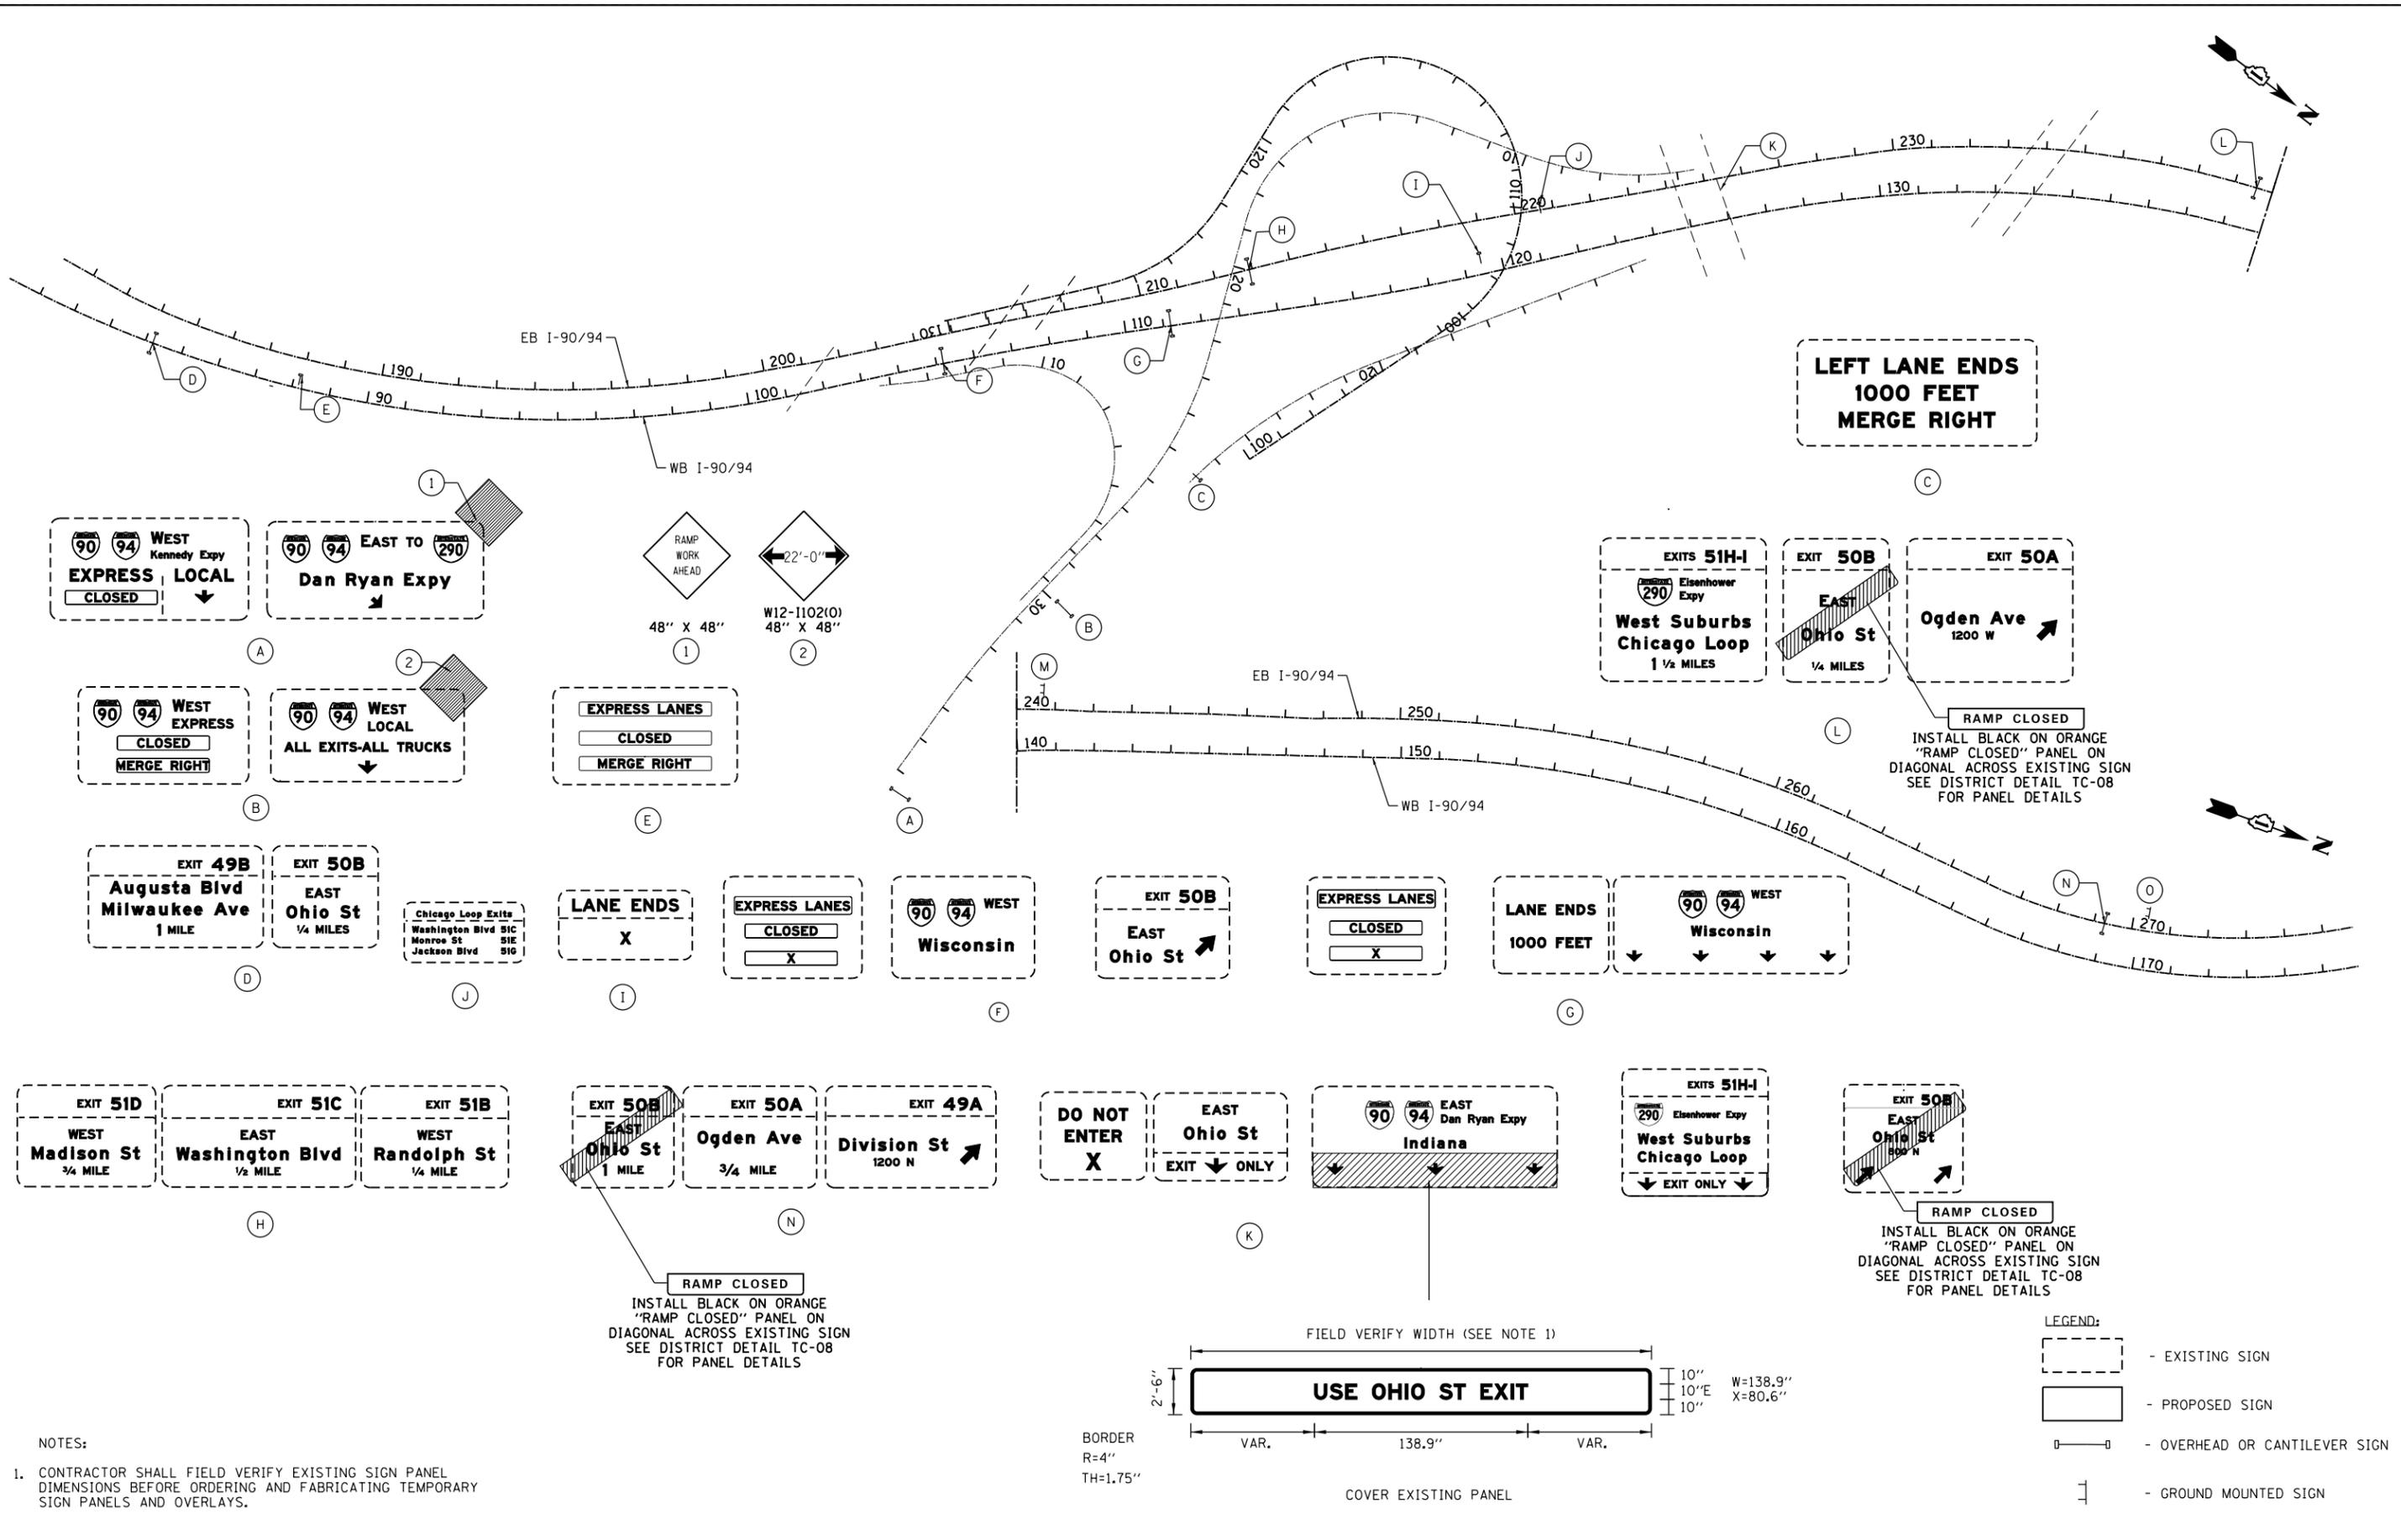


**LEFT LANE ENDS
1000 FEET
MERGE RIGHT**

RAMP CLOSED
INSTALL BLACK ON ORANGE
"RAMP CLOSED" PANEL ON
DIAGONAL ACROSS EXISTING SIGN
SEE DISTRICT DETAIL TC-08
FOR PANEL DETAILS

RAMP CLOSED
INSTALL BLACK ON ORANGE
"RAMP CLOSED" PANEL ON
DIAGONAL ACROSS EXISTING SIGN
SEE DISTRICT DETAIL TC-08
FOR PANEL DETAILS

RAMP CLOSED
INSTALL BLACK ON ORANGE
"RAMP CLOSED" PANEL ON
DIAGONAL ACROSS EXISTING SIGN
SEE DISTRICT DETAIL TC-08
FOR PANEL DETAILS

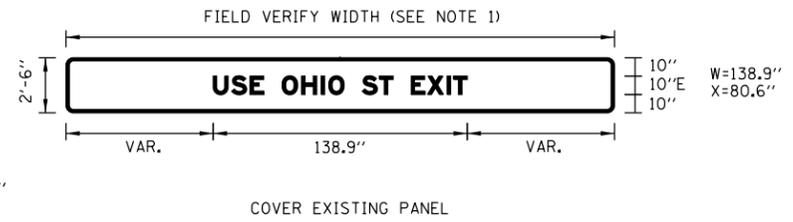

LEGEND:

- EXISTING SIGN
- PROPOSED SIGN
- OVERHEAD OR CANTILEVER SIGN
- GROUND MOUNTED SIGN

NOTES:
1. CONTRACTOR SHALL FIELD VERIFY EXISTING SIGN PANEL DIMENSIONS BEFORE ORDERING AND FABRICATING TEMPORARY SIGN PANELS AND OVERLAYS.



USER NAME = rge11	DESIGNED -	REVISED -
PLOT SCALE = 400.000000' / in.	DRAWN -	REVISED -
PLOT DATE = 3/25/2013	CHECKED -	REVISED -
	DATE -	REVISED -

**STATE OF ILLINOIS
DEPARTMENT OF TRANSPORTATION**

**TEMPORARY SIGNING PLAN
STAGE II - SUBSTAGE A & B**

F.A.I. R.E. 90/94	SECTION 0303-474HB-R	COUNTY COOK	TOTAL SHEETS 368	SHEET NO. 80
CONTRACT NO. 60F63				
FED. ROAD DIST. NO. 1 ILLINOIS FED. AID PROJECT				

SCALE: SHEET NO. OF SHEETS STA. TO STA.