


**LEGEND**

-  WORK AREA
-  IMPACT ATTENUATOR
-  TEMPORARY CONCRETE BARRIER
-  TYPE II BARRICADES OR DRUMS WITH STEADY BURN MONODIRECTIONAL LIGHT (AT SPECIFIED SPACING)
-  DIRECTION OF TRAFFIC FLOW
-  SIGN

-  VERTICAL PANELS (AT SPECIFIED SPACING)
-  ARROW BOARD
-  TYPE III BARRICADE
-  BARRIER WALL MARKERS (AT SPECIFIED SPACING)
-  TEMPORARY PAVEMENT, CURRENT STAGE
-  TEMPORARY PAVEMENT, PREVIOUS STAGE

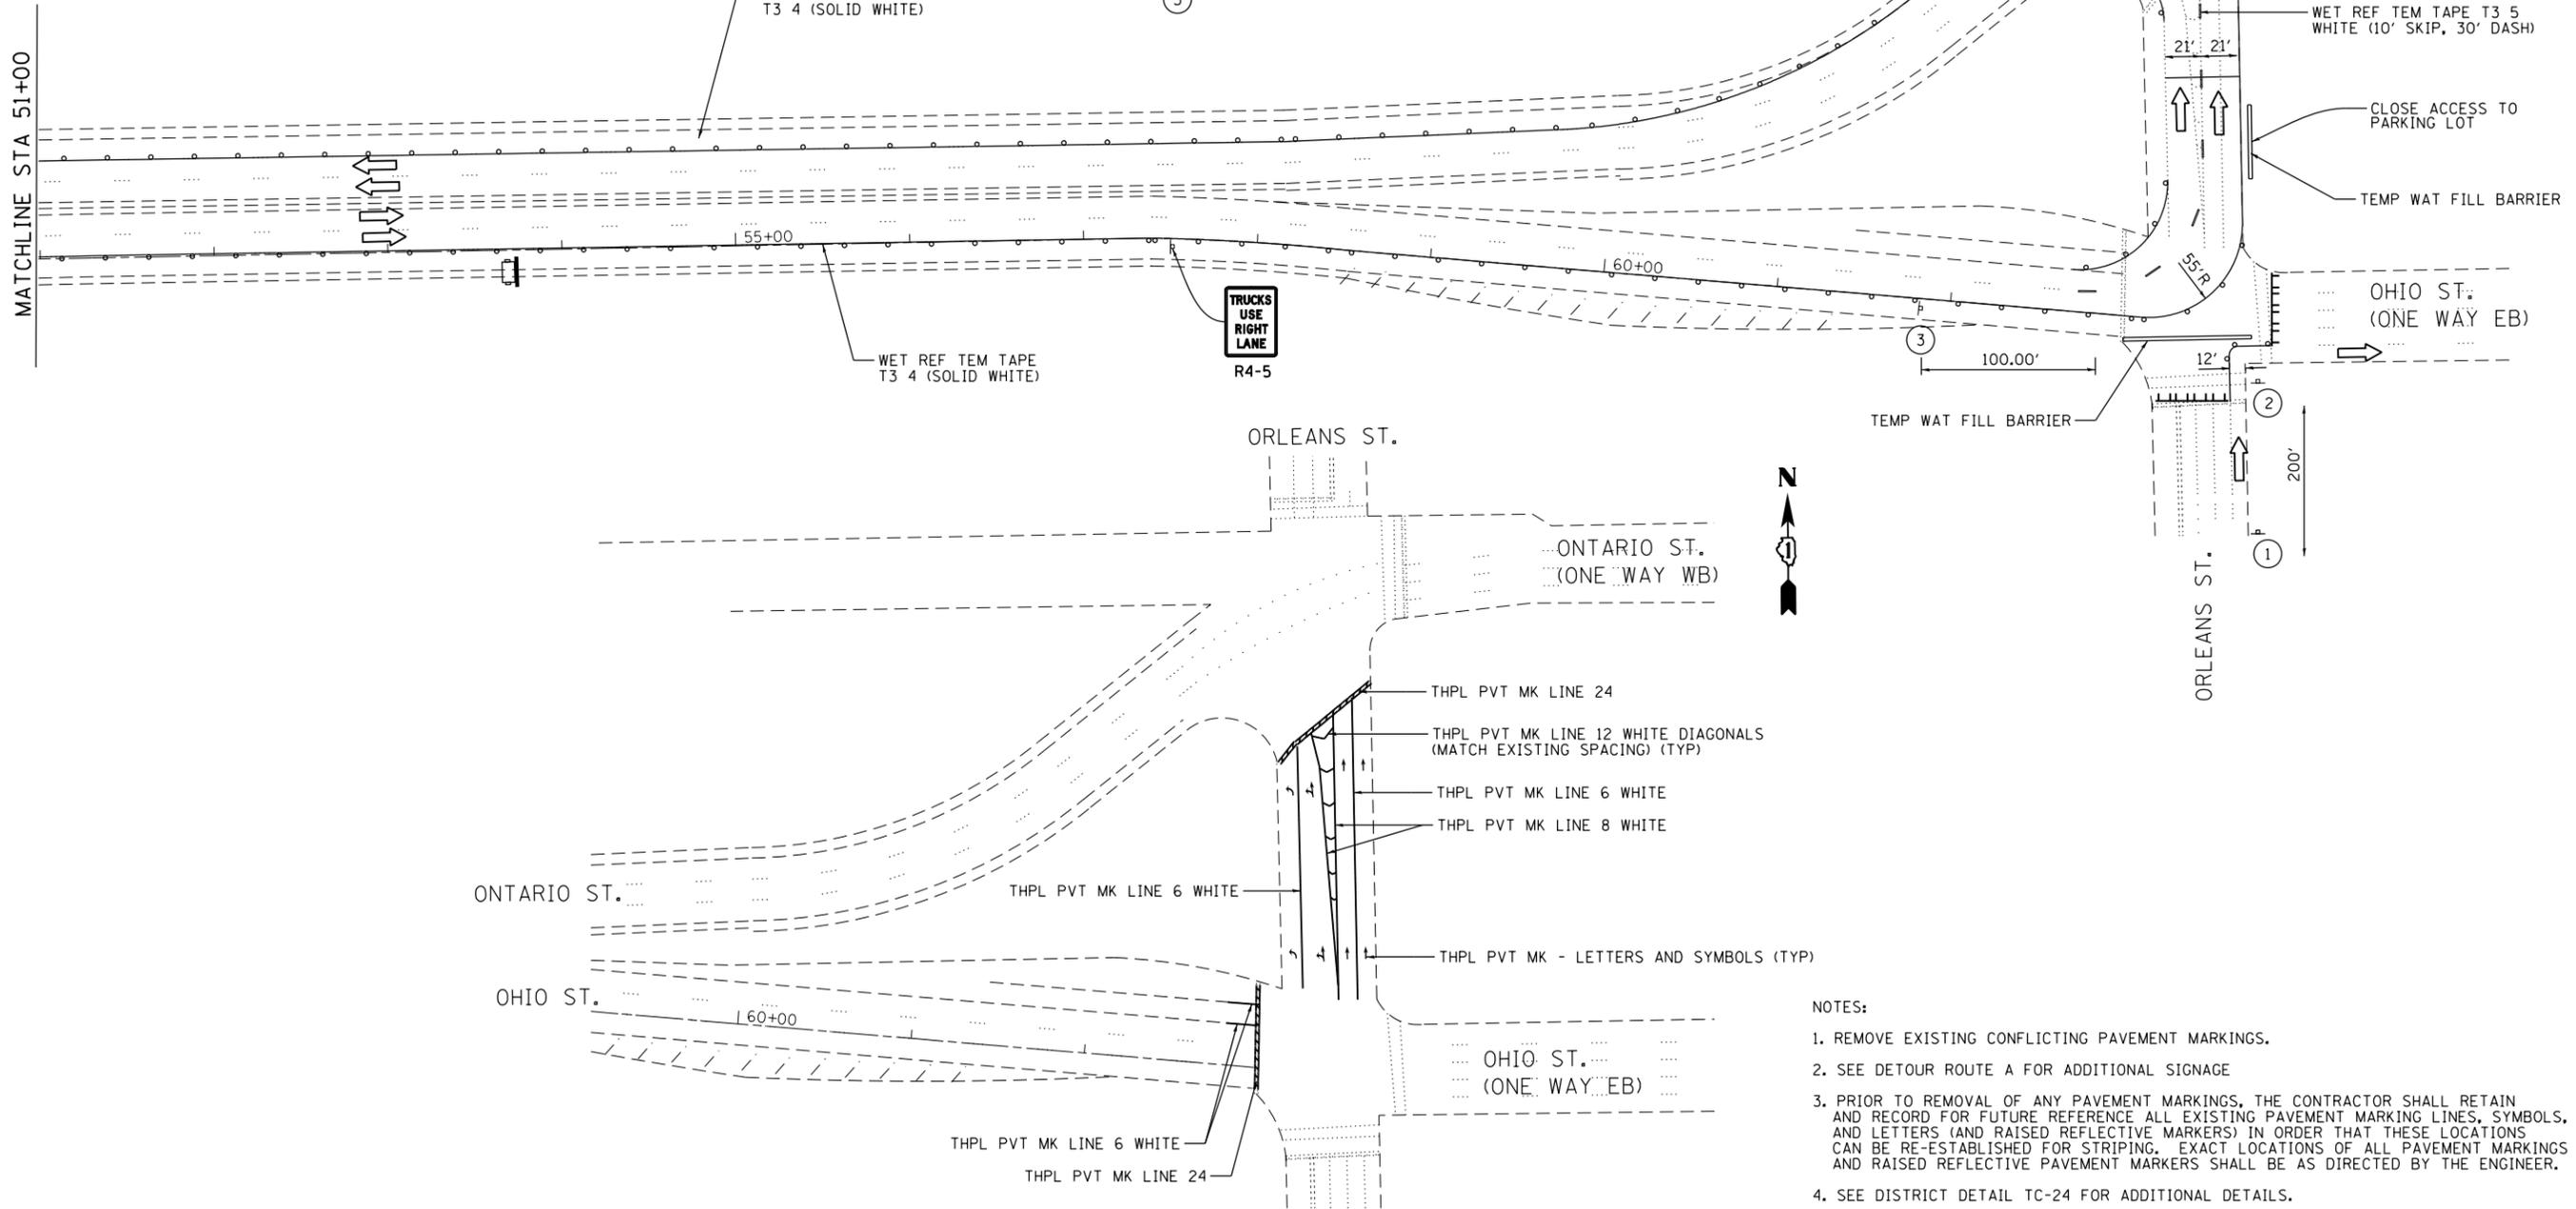

- NOTES:**
1. REMOVE EXISTING CONFLICTING PAVEMENT MARKINGS.
  2. SEE DETOUR ROUTE A FOR ADDITIONAL SIGNAGE
  3. PRIOR TO REMOVAL OF ANY PAVEMENT MARKINGS, THE CONTRACTOR SHALL RETAIN AND RECORD FOR FUTURE REFERENCE ALL EXISTING PAVEMENT MARKING LINES, SYMBOLS, AND LETTERS (AND RAISED REFLECTIVE MARKERS) IN ORDER THAT THESE LOCATIONS CAN BE RE-ESTABLISHED FOR STRIPING. EXACT LOCATIONS OF ALL PAVEMENT MARKINGS AND RAISED REFLECTIVE PAVEMENT MARKERS SHALL BE AS DIRECTED BY THE ENGINEER.
  4. SEE DISTRICT DETAIL TC-24 FOR ADDITIONAL DETAILS.
  5. TRAFFIC SIGNALS AT ORLEANS ST./OHIO ST. AND AT ORLEANS ST./ONTARIO ST. SHALL BE BAGGED WILE DETOUR IS IN EFFECT. THE COST OF THIS WORK SHALL BE INCLUDED IN THE COST OF TRAFFIC CONTROL AND PROTECTION (SPECIAL).

**PAVEMENT MARKING RESTORATION PLAN**

FILE NAME = 8FILES

**COLLINS ENGINEERS**

|                             |            |           |
|-----------------------------|------------|-----------|
| USER NAME = rge11           | DESIGNED - | REVISED - |
| PLOT SCALE = 100.000' / in. | DRAWN -    | REVISED - |
| PLOT DATE = 3/25/2013       | CHECKED -  | REVISED - |
|                             | DATE -     | REVISED - |

**STATE OF ILLINOIS  
DEPARTMENT OF TRANSPORTATION**

**STAGING AND TRAFFIC CONTROL  
I-90/94 STAGE II  
SUBSTAGE C**

SCALE: SHEET NO. OF SHEETS STA. TO STA.

|   |                      |             |                  |                    |
|---|----------------------|-------------|------------------|--------------------|
| F.A.I. RTE. 90/94                               | SECTION 0303-474HB-R | COUNTY COOK | TOTAL SHEETS 343 | SHEET NO. 94       |
| FED. ROAD DIST. NO. 1 ILLINOIS FED. AID PROJECT |                      |             |                  | CONTRACT NO. 60F63 |