


TYPICAL SECTION - SUBSTAGE IIIA (WORK ACTIVITIES)  
I-90/ 94 (KENNEDY EXPRESSWAY)

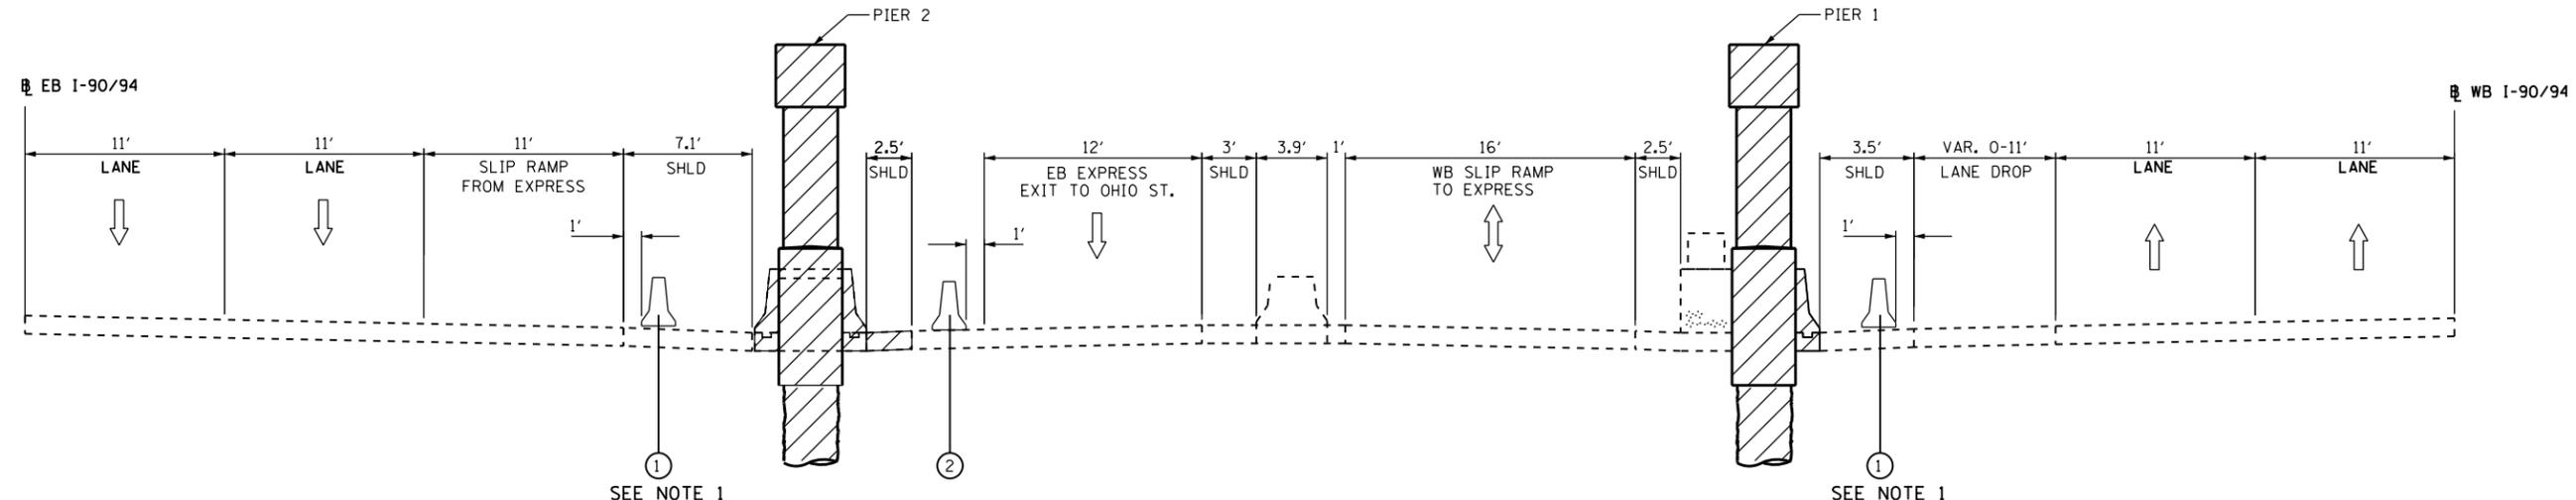

TYPICAL SECTION - SUBSTAGE IIIB (NON-WORK ACTIVITIES)  
I-90/ 94 (KENNEDY EXPRESSWAY)

- PROPOSED LEGEND:**
- ① MOVEABLE TRAFFIC BARRIER
  - ② TEMPORARY CONCRETE BARRIER

**NOTES:**

- MOVABLE TRAFFIC BARRIER TO BE RELOCATED AS SHOWN IN SUBSTAGE IB DURING NON-WORK ACTIVITIES. SEE SPECIAL PROVISION FOR WORK RESTRICTION HOURS.

FILE NAME = \\collinsengr.com\1\adate\1\Posanden\DDCS\Y2000 - 134.ctb\Ohio\_Street\CADD\CADD\_SHEETS\MOT\DD60F63-ph-tt-staging\typ-stag3-90-94.dgn



USER NAME = rge11	DESIGNED -	REVISED -
PLOT SCALE = 10.0000' / in.	DRAWN -	REVISED -
PLOT DATE = 3/25/2013	CHECKED -	REVISED -
	DATE -	REVISED -

**STATE OF ILLINOIS  
DEPARTMENT OF TRANSPORTATION**

**STAGING AND TRAFFIC CONTROL  
I-90/94 TYPICAL SECTIONS  
STAGE III**

SCALE:	SHEET NO.	OF	SHEETS	STA.	TO	STA.
--------	-----------	----	--------	------	----	------

F.A.I. RTE.	SECTION	COUNTY	TOTAL SHEETS	SHEET NO.
90/94	0303-474HB-R	COOK	368	97
FED. ROAD DIST. NO. 1 ILLINOIS FED. AID PROJECT			CONTRACT NO. 60F63	