




**NOTES:**

1. THE LOCATION OF THE TUNNEL SHOWN ON THE PLANS IS APPROXIMATE. AS BUILT PLANS FOR THE TUNNEL DROPSHAFTS ARE INCLUDED IN THE CONTRACT PLANS FOR CONTRACTOR INFORMATION ONLY. THE CONTRACTOR MAY UTILIZE THIS INFORMATION TO LOCATE THE TUNNEL ENDPOINTS TO ASSIST IN FIELD LOCATING THE EXISTING TUNNEL THROUGH THE PROJECT AREA.
2. THE DEPTH OF THE EXISTING TUNNEL (MEASURED TO THE TOP OF INSIDE DIAMETER OF TUNNEL) IS LOCATED AT APPROXIMATE ELEVATION -61 (CITY OF CHICAGO DATUM) PER EXISTING PLANS.
3. PRIOR TO LOCATING THE EXISTING WATER TUNNEL, THE CONTRACTOR SHALL SUBMIT TO THE ENGINEER FOR APPROVAL A PLAN SHOWING THE NUMBER AND LOCATIONS OF PROBES.
4. SHOULD THE CONTRACTOR LOCATE THE EXISTING WATER TUNNEL WITHIN THE DENOTED AREA AS SHOWN ON THE PLANS, THE TUNNEL SHALL BE BACKFILLED IN ACCORDANCE WITH THE SPECIAL PROVISIONS. THIS WORK WILL BE PAID FOR AS "BULKHEAD TUNNEL".
5. SEE SPECIAL PROVISIONS FOR TUNNEL BULKHEADING DETAILS AND REQUIREMENTS.

CONTRACTOR SHALL FIELD LOCATE THE EXISTING WATER TUNNEL WITHIN A 20 FOOT RADIUS OF THE PROPOSED CAISSONS. EXPLORATION WILL BE PAID FOR AS "LOCATE TUNNEL." SEE SPECIAL PROVISIONS FOR ADDITIONAL REQUIREMENTS.

EXISTING 8' DIAMETER WATER TUNNEL. LOCATION IS APPROXIMATE. CONTRACTOR TO FIELD LOCATE PRIOR TO CONSTRUCTION OF PROPOSED BRIDGE SUBSTRUCTURE.

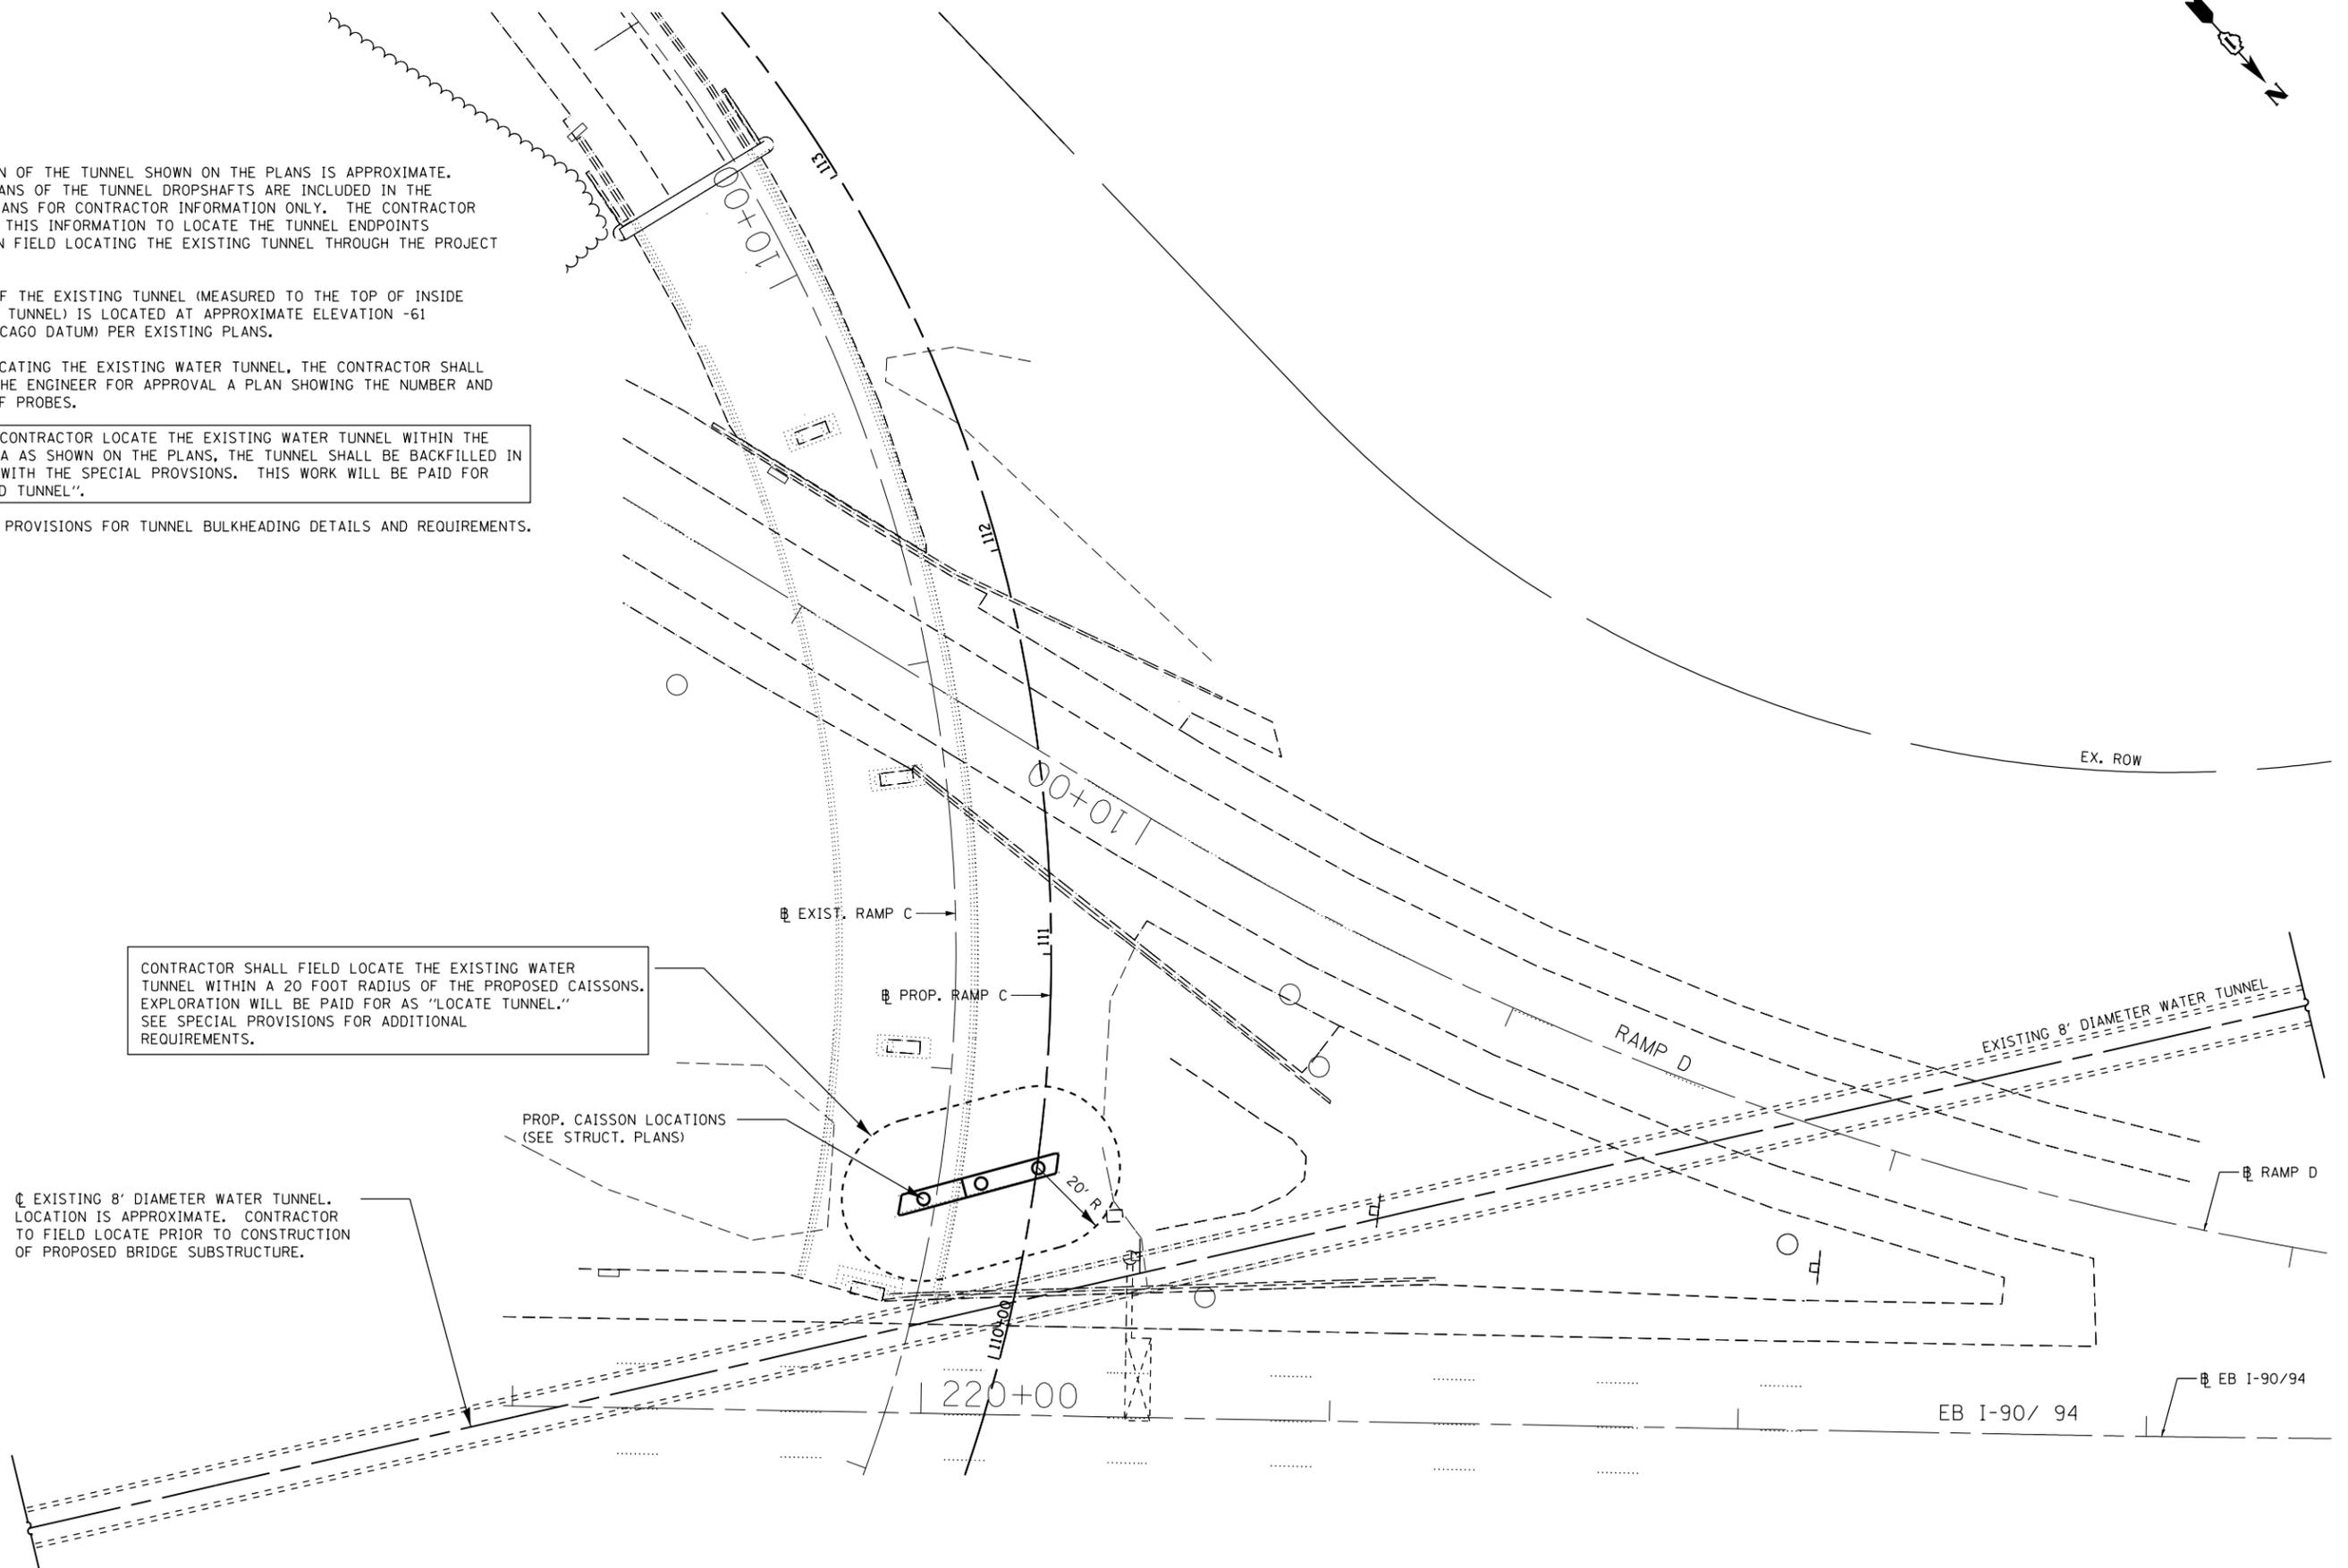

FILE NAME = I:\7000 - 194 at Ohio Street\CADD\CADD\_SHEETS\10160663-Bulkhead Detail.dgn



USER NAME = rge11  
 PLOT SCALE = 40.000000' / 1" =  
 PLOT DATE = 3/25/2013

DESIGNED -	REVISED -
DRAWN -	REVISED -
CHECKED -	REVISED -
DATE -	REVISED -

**STATE OF ILLINOIS  
 DEPARTMENT OF TRANSPORTATION**

**I-90/94 AT OHIO STREET  
 EXISTING WATER TUNNEL  
 BULKHEAD NOTES AND DETAILS**

SCALE: SHEET NO. OF SHEETS STA. TO STA.

F.A.I. RTE.	SECTION	COUNTY	TOTAL SHEETS	SHEET NO.
90/94	0303-474HB-R	COOK	368	136A
CONTRACT NO. 60F63				
FED. ROAD DIST. NO. 1 ILLINOIS FED. AID PROJECT				