





PERENNIAL PLANT SCHEDULE			
SCIENTIFIC NAME	COMMON NAME	QUANTITY	SPACING
<i>Echinacea purpurea</i> 'Magnus'	Magnus Coneflower	218	15" O.C.
<i>Hemerocallis</i> 'Cherry Cheeks'	Cherry Cheeks Daylily	128	15" O.C.
<i>Hemerocallis</i> 'Chicago Sunrise'	Chicago Sunrise Daylily	128	15" O.C.
<i>Hemerocallis</i> 'Mango Madness'	Mango Madness Daylily	128	15" O.C.
<i>Hemerocallis</i> 'Mary Todd'	Mary Todd Daylily	128	15" O.C.
<i>Hemerocallis</i> 'Raspberry Tonic'	Raspberry Tonic Daylily	128	15" O.C.
<i>Hemerocallis</i> 'Round Midnight'	Round Midnight Daylily	128	15" O.C.
<i>Liatris spicata</i> 'Floristan White'	White Gayfeather	218	15" O.C.
<i>Panicum virgatum</i> 'Prairie Fire'	Prairie Fire Switch Grass	75	24" O.C.
<i>Pennisetum alopecuroides</i>	Fountain Grass	12	24" O.C.
<i>Perovskia atriplicifolia</i> 'Little Spire'	Little Spire Russian Sage	160	24" O.C.

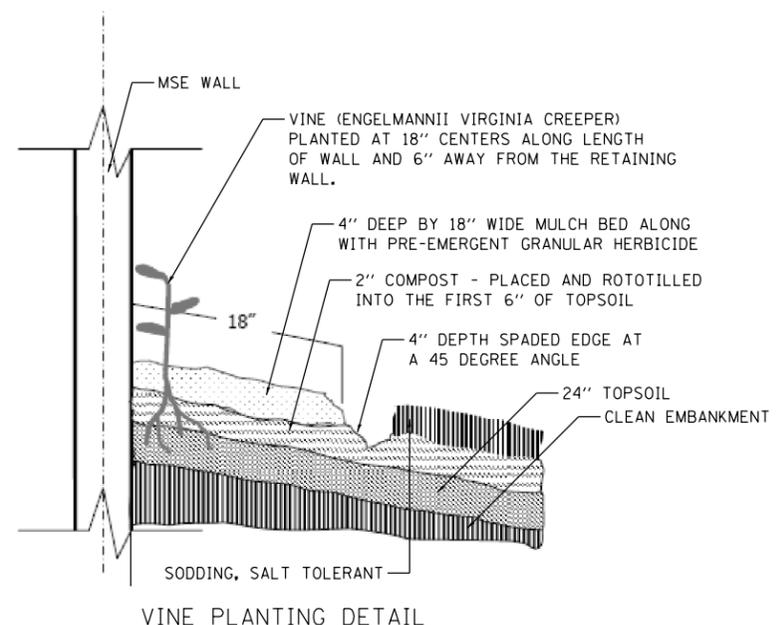

- NOTES:**
- SEE LANDSCAPE PLANS FOR SPECIFIC LOCATIONS OF VINES.
 - COMPOST AND TOPSOIL SHALL BE THOROUGHLY ROTOTILLED TO A DEPTH OF 6" PRIOR TO PLANTING.
 - THE CONTRACTOR SHALL ORDER MATERIAL FOR PARTHENOCISSUS QUIQUEFOLIA ('ENGELMANNII VIRGINIA CREEPER') VINES IMMEDIATELY FOLLOWING EXECUTION OF THE CONTRACT TO ENSURE AVAILABILITY OF THE PLANT MATERIAL FOR SPRING PLANTING AT THE CONCLUSION OF THE CONTRACT.
 - MULCH BED SHALL BE PLACED OVER ROTOTILLED COMPOST/TOPSOIL AS SHOWN IN VINE PLANTING DETAIL AND ACCORDING TO IDOT STANDARD SPECIFICATION 253.11 EXCEPT THAT NO WEED BARRIER FABRIC IS REQUIRED. COST OF MULCH COVER IS INCLUDED WITH PAYMENT FOR "VINE-PARTHENOCCISSUS QUINQUEFOLIA ('ENGELMANNII VIRGINIA CREEPER), 1-GALLON POT"
 - PRE-EMERGENT GRANULAR HERBICIDE SHALL BE PLACED IN MULCHED BEDS ACCORDING TO THE SPECIAL PROVISION.
 - CONTRACTOR SHALL BE ADVISED THERE IS EXISTING IRRIGATION WITHIN THE INTERCHANGE. MODIFICATIONS TO THE EXISTING IRRIGATION SYSTEM ARE SHOWN ON THE IRRIGATION SHEETS.

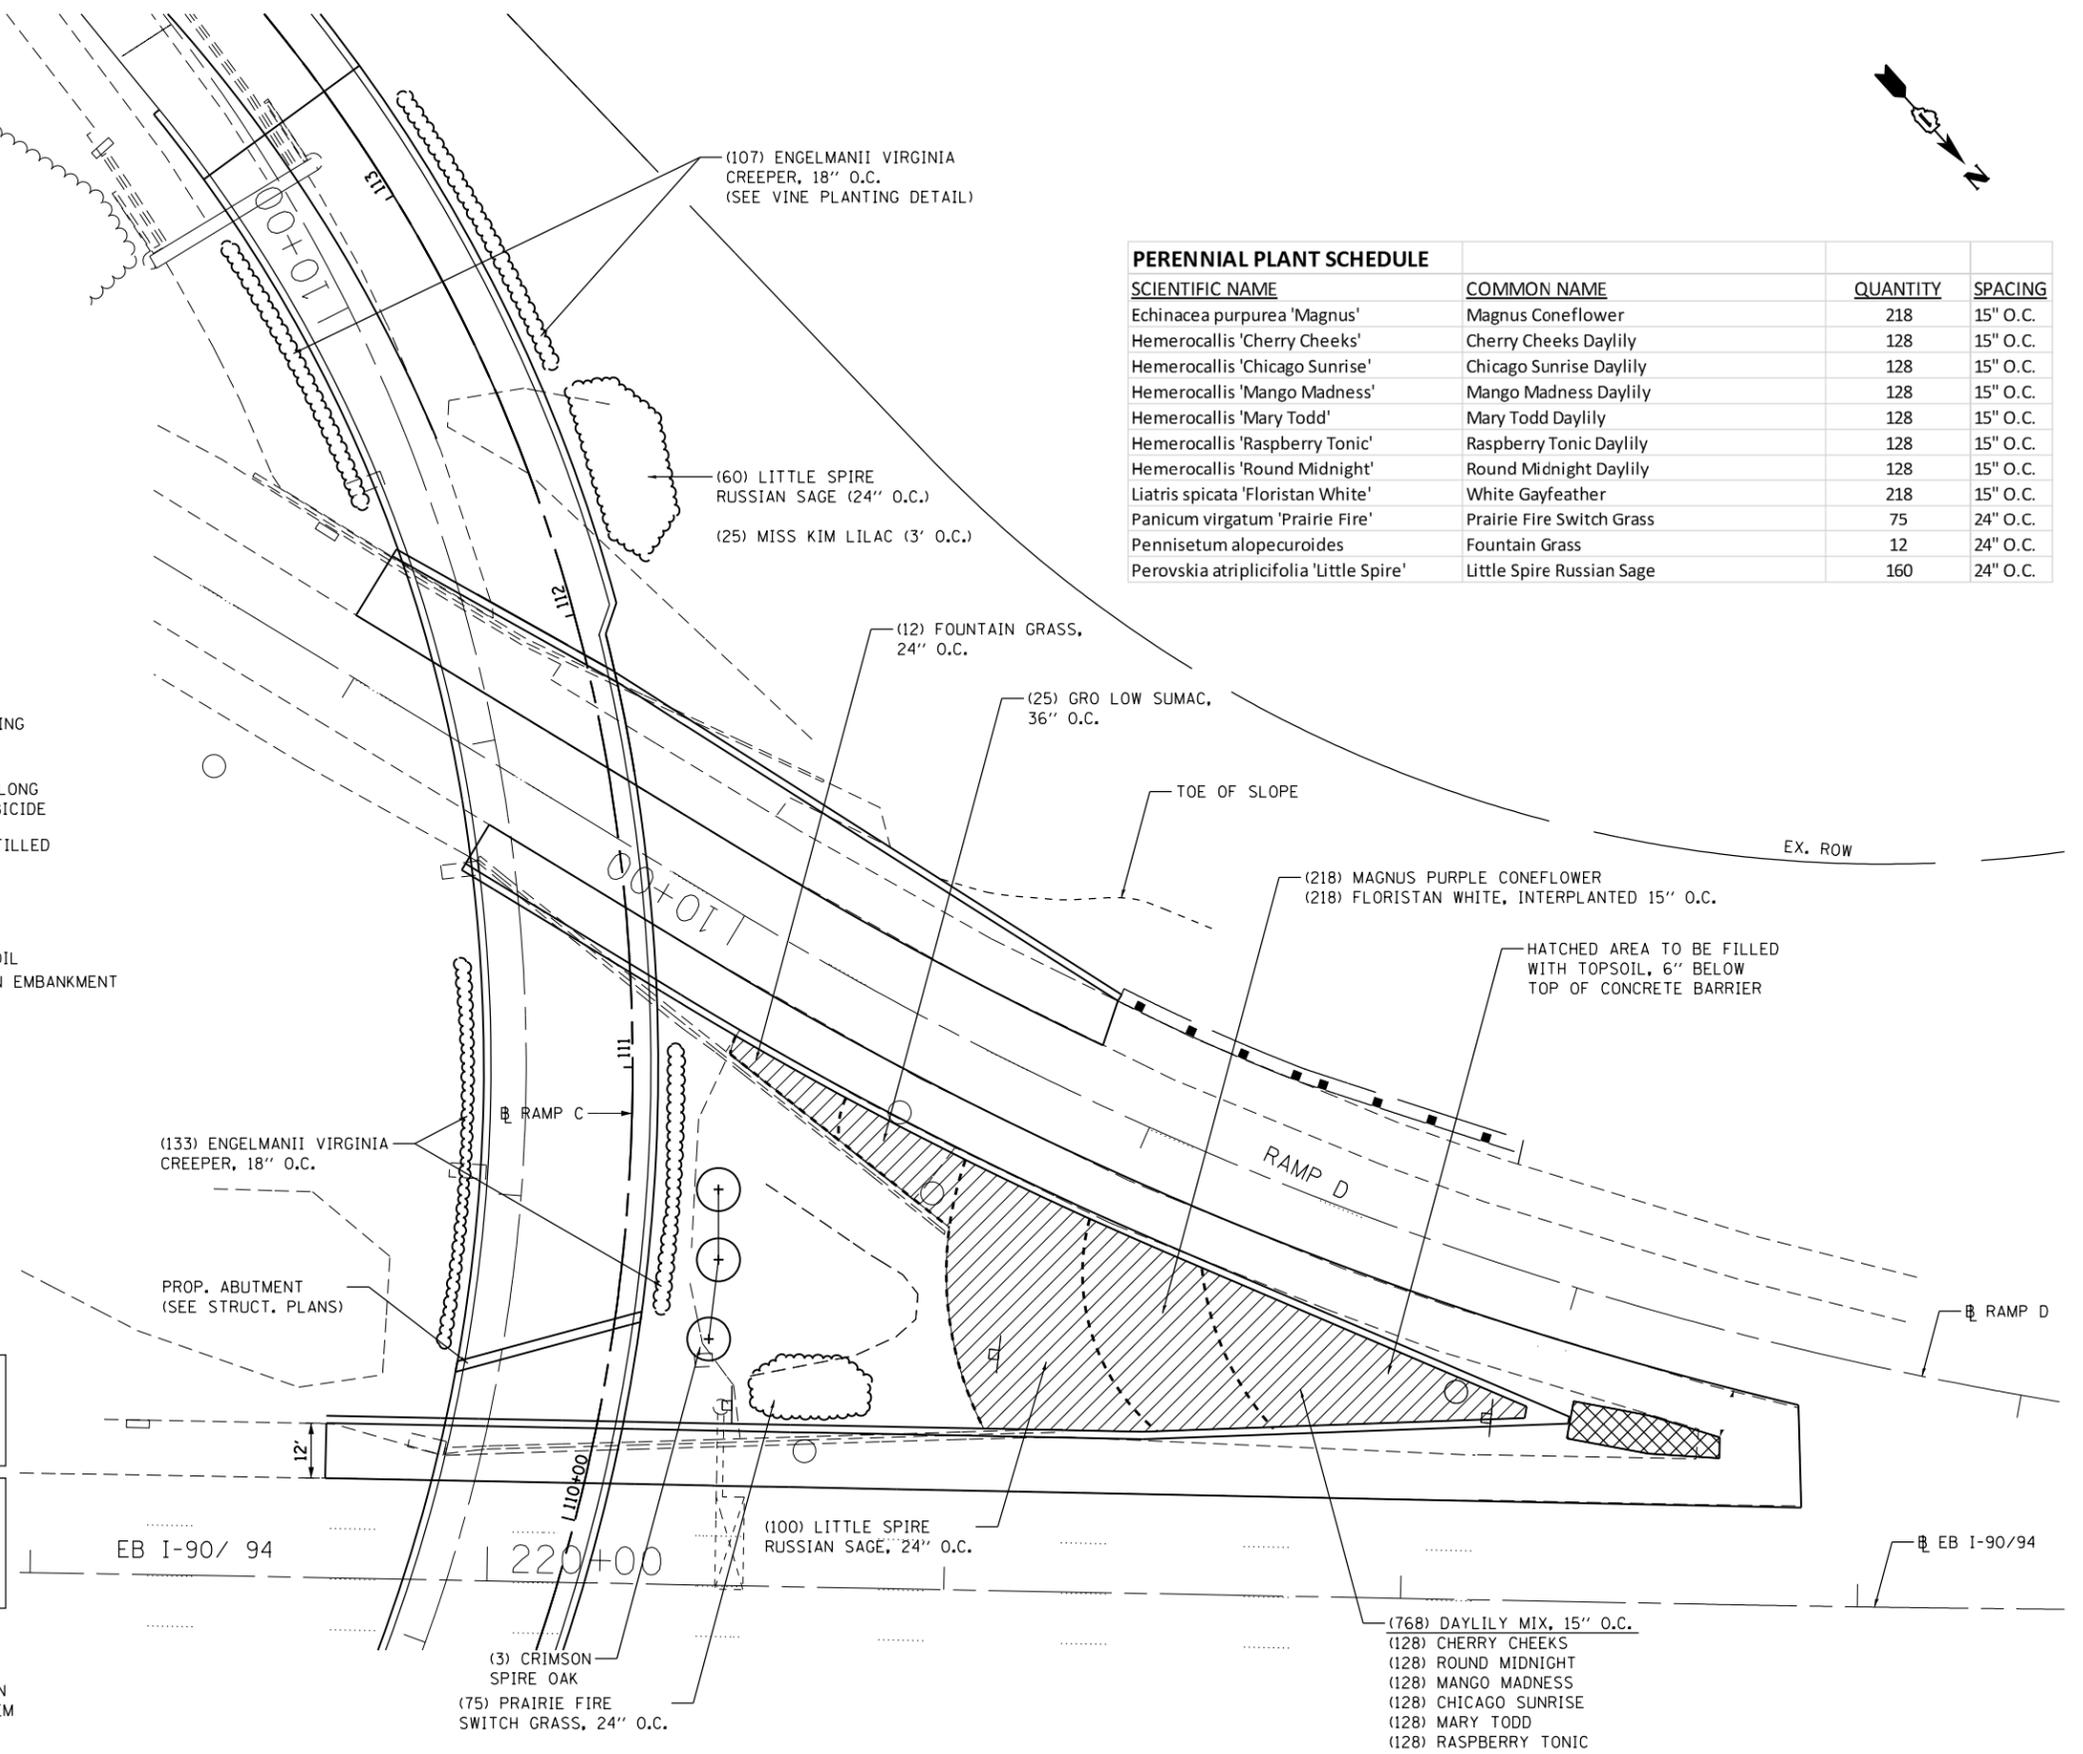

FILE NAME = I:\7000 - 194 at Ohio Street\CADD\CADD_SHEET\SD160663-Landscape.mxd

COLLINS ENGINEERS

USER NAME = rge11	DESIGNED -	REVISED -
PLOT SCALE = 40.000000' / 1"	DRAWN -	REVISED -
PLOT DATE = 3/25/2013	CHECKED -	REVISED -
	DATE -	REVISED -

**STATE OF ILLINOIS
DEPARTMENT OF TRANSPORTATION**

**I-90/94 AT OHIO STREET
LANDSCAPING PLAN**

SCALE:	SHEET NO.	OF SHEETS	STA.	TO STA.
--------	-----------	-----------	------	---------

F.A.I. RTE. 90/94	SECTION 0303-474HB-R	COUNTY COOK	TOTAL SHEETS 368	SHEET NO. 159
CONTRACT NO. 60F63				
FED. ROAD DIST. NO. 1 ILLINOIS FED. AID PROJECT				