



REMOVAL LEGEND

	HOT-MIX ASPHALT SURFACE REMOVAL, 2"
	MEDIAN SURFACE REMOVAL
	COMBINATION CURB AND GUTTER REMOVAL

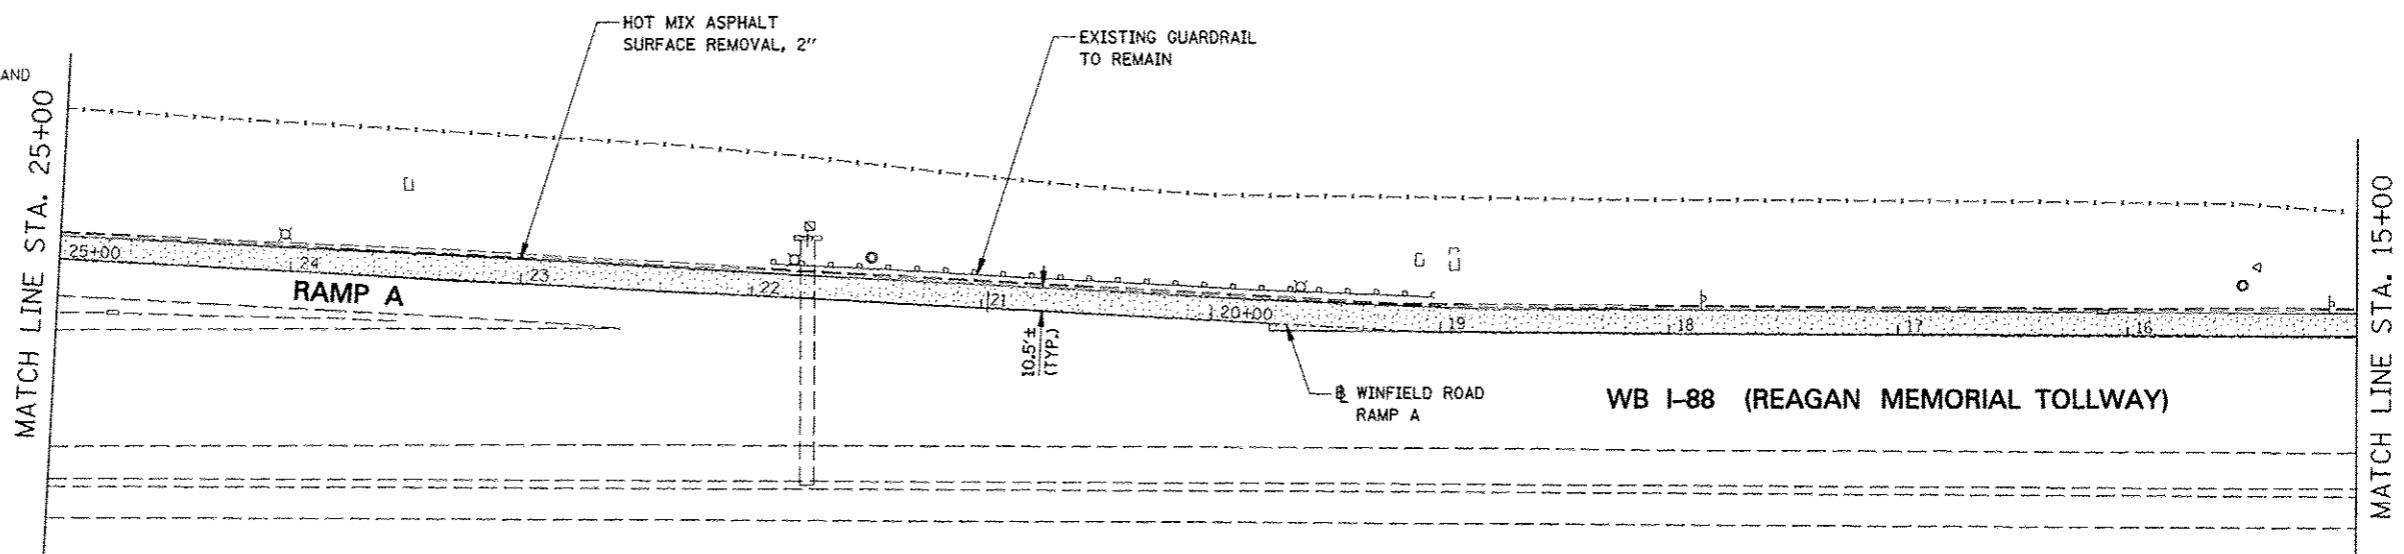

LEGEND


	HOT-MIX ASPHALT SURFACE COURSE, MIX "D", N70
--	--

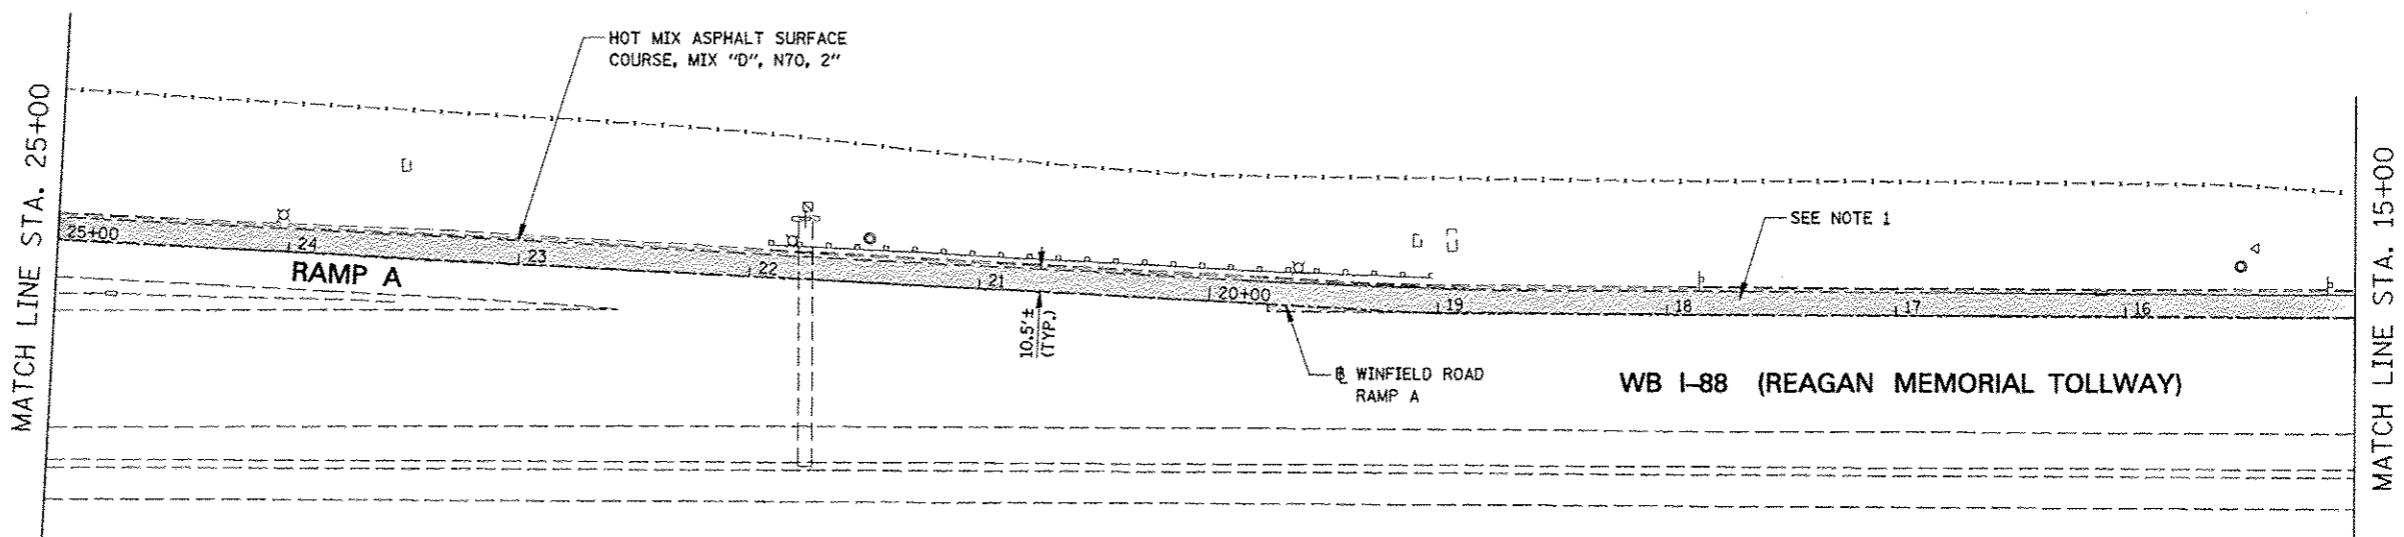

NOTES

PROPOSED PLAN

- SHOULDER RUMBLE STRIPS, 16 INCH SHALL BE INSTALLED ALONG MAINLINE I-88 SHOULDER BETWEEN STA. 6+62 AND STA 19+00 IN ACCORDANCE WITH TOLLWAY STANDARD D6 AFTER TRAFFIC IS RETURNED TO THE EXISTING TRAFFIC PATTERN AT THE END OF THE CONTRACT.

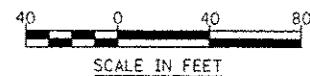

A

FILE NAME : #FILE#	USER NAME : #USER#	DESIGNED : PJO DRAWN : KES PLOT SCALE : #SCALE# PLOT DATE : #DATE#	REVISED : ADDENDUM A 12/17/2012 REVISED : REVISED : REVISED :	STATE OF ILLINOIS DEPARTMENT OF TRANSPORTATION	REMOVAL AND PROPOSED PLAN WINFIELD ROAD RAMP A		F.A.P. RTE. : 338 SECTION : (I12 & I13) WRS-5 COUNTY : DUPAGE TOTAL SHEET NO. : 262C DUPLICATE : 263 CONTRACT NO. : G0131 ILLINOIS FED. AID PROJECT	
					SCALE: 1" = 40'	SHEET NO. 3 OF 4 SHEETS STA. 25+00 TO STA. 15+00		