




EXISTING EQUIPMENT TO BE RECONFIGURED
UNLESS OTHERWISE NOTED

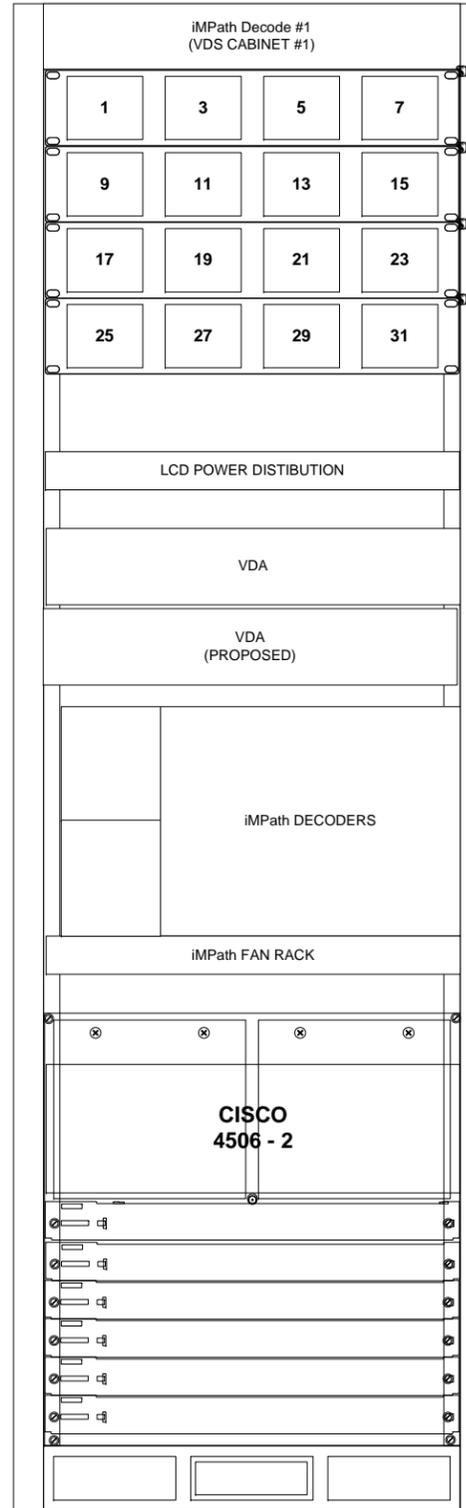

EXISTING EQUIPMENT TO BE RECONFIGURED
UNLESS OTHERWISE NOTED

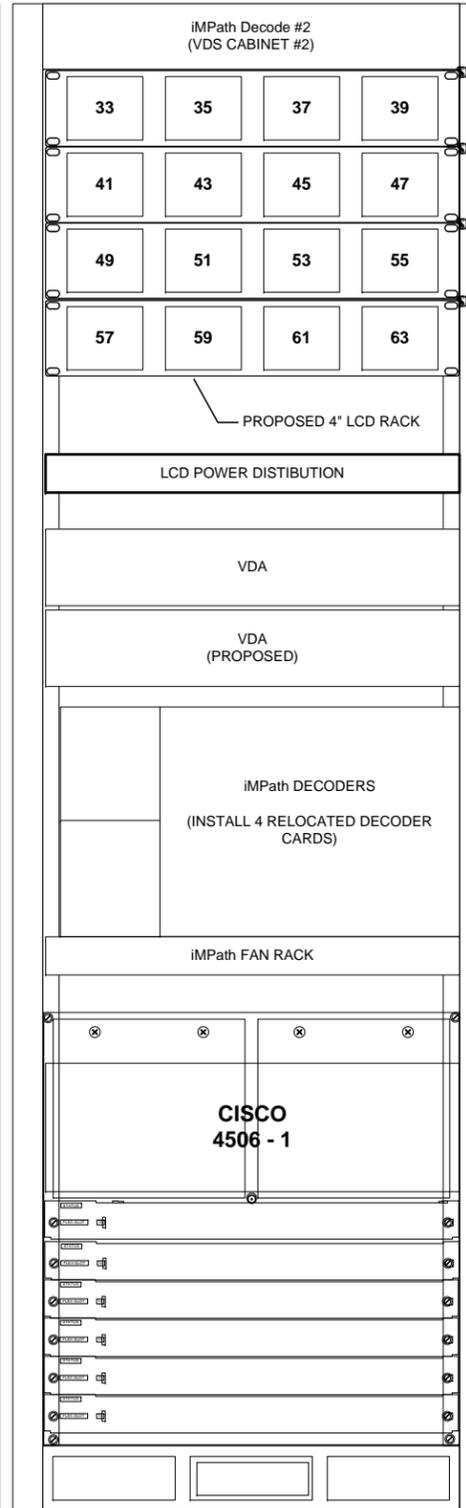

EXISTING EQUIPMENT TO BE RECONFIGURED
UNLESS OTHERWISE NOTED

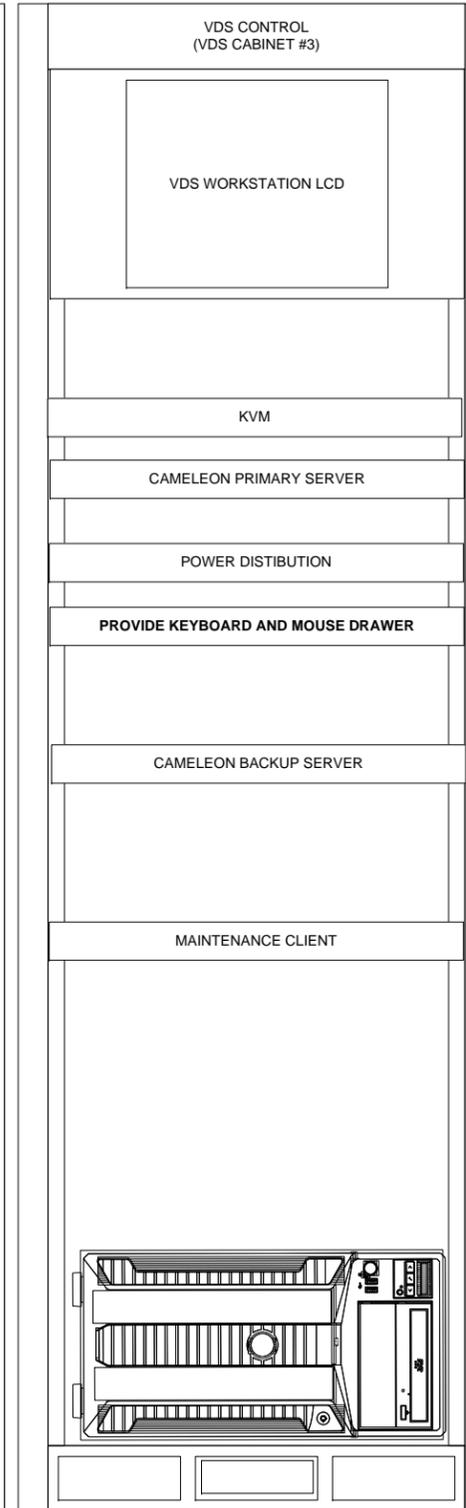

NOTES:

THE CONTRACTOR SHALL NOT SCALE OFF THE DRAWING, ACTUAL MEASUREMENTS SHALL BE TAKEN.

NOT ALL REQUIRED EQUIPMENT OR INTERCONNECTIONS ARE SHOWN FOR CLARITY.

FILE NAME	USER NAME	DESIGNED	REVISED
		DRAWN	REVISED
	PLOT SCALE NONE	CHECKED	REVISED
	PLOT DATE	DATE 5/15/2013	REVISED

**STATE OF ILLINOIS
DEPARTMENT OF TRANSPORTATION**

**D1 H.Q. EQUIPMENT ROOM
PROPOSED VIDEO ENCODER / DECODER LINE UP, 1 OF 2**

SCALE: _____ SHEET NO. ___ OF ___ SHEETS STA. _____ TO STA. _____

F.A. RTE.	SECTION	COUNTY	TOTAL SHEETS	SHEET NO.
	2009-0871	COOK	20	10A
CONTRACT NO. 60134				
ILLINOIS FED. AID PROJECT				