



EXISTING 120V ELECTRIC SERVICE TO SURVEILLANCE CABINET

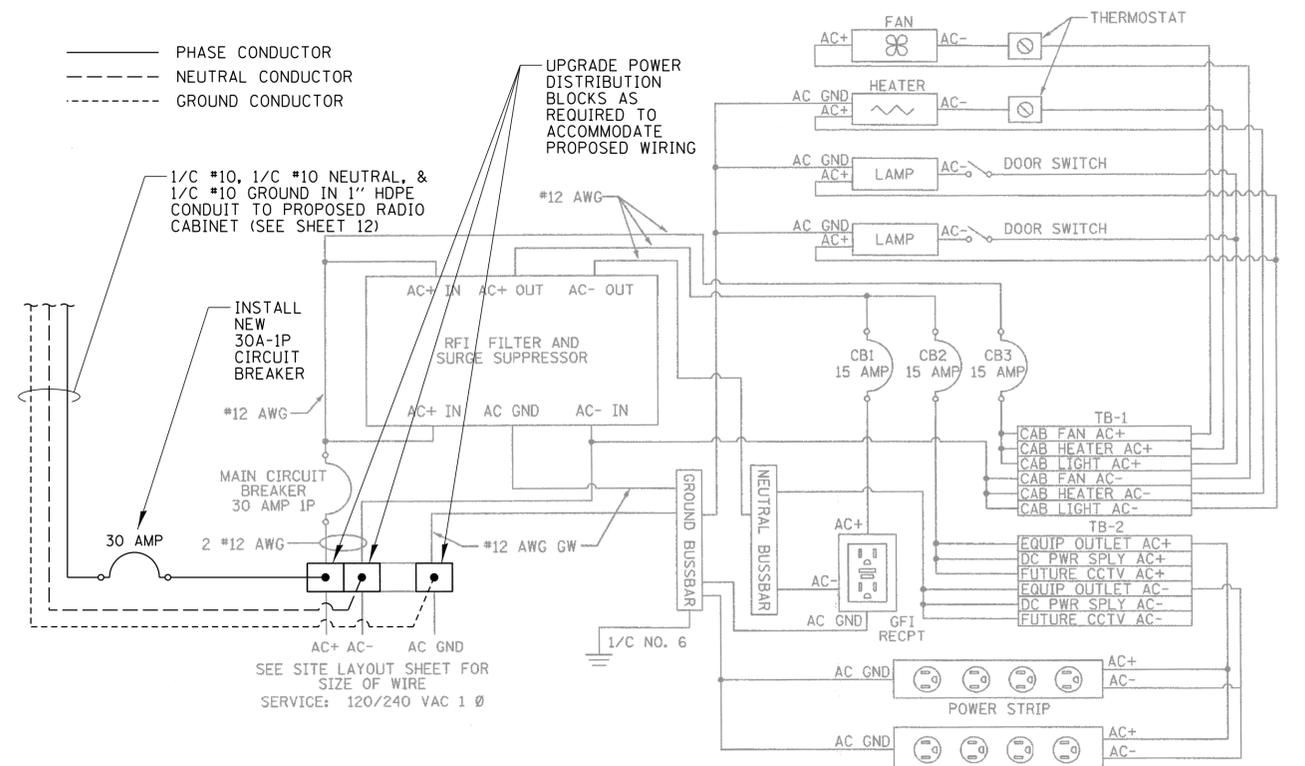

EXISTING SURVEILLANCE CABINET POWER DISTRIBUTION ASSEMBLY (PDA) NOT TO SCALE

SCOPE OF WORK

- EXISTING SURVEILLANCE CABINET AND ASSOCIATED SERVICE WIRING/SERVICE DISCONNECT SHALL BE MODIFIED TO PROVIDE A NEW BRANCH CIRCUIT TO PROPOSED COMMUNICATIONS CABINET. ALL WORK ON THIS DRAWING AND IN THE RELATED SPECIAL PROVISION SHALL BE PAID FOR UNDER "MODIFY EXISTING CABINET EQUIPMENT AND APPURTENANCES", INCLUDING ALL WIRING FROM THE SERVICE DISCONNECT TO THE SURVEILLANCE CABINET. DRILLING THE EXISTING CONCRETE FOUNDATION AND CONDUIT/WIRING TO THE PROPOSED COMMUNICATION CABINET WILL BE PAID FOR SEPARATELY.

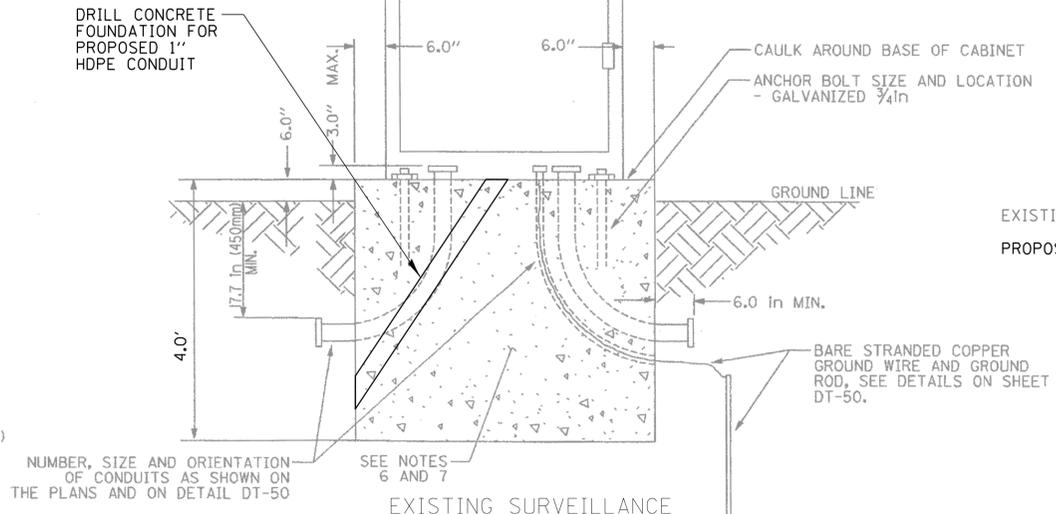

EXISTING SURVEILLANCE CABINET DETAIL CONCRETE BASE MOUNTED (MODEL 334)

EXISTING CONDITIONS SHOWN IN HALF TONE
PROPOSED CONDITIONS SHOWN IN BOLD

FILE NAME =	USER NAME = oaderrico	DESIGNED	AJD	REVISED	-
N:\1dot\090122\Mech\090122.18_SurCabinet\Detail.01.sht		DRAWN	KWB	REVISED	-
		CHECKED	JPC	REVISED	-
		DATE	3/21/2013	REVISED	-

STATE OF ILLINOIS
DEPARTMENT OF TRANSPORTATION

ITS CENTER-TO-CENTER INTEGRATION PROJECT
DETAILS (2 OF 3)

SCALE: N.T.S. SHEET NO. OF SHEETS STA. TO STA.

CB CHRISTOPHER B. BURKE ENGINEERING, LTD.
9575 W. Higgins Road, Suite 600
Rosemont, Illinois 60018
(847) 823-0500

F.A. RTE.	SECTION	COUNTY	TOTAL SHEETS	SHEET NO.
	2009-0871	COOK	20	18
CONTRACT NO. 60134			ILLINOIS FED. AID PROJECT	